


DRAINAGE LEGEND:

- - - - - FOUL DRAINAGE RUN - EXISTING
- - - - - FOUL DRAINAGE RUN - PROPOSED
- - - - - SURFACE WATER DRAINAGE RUN

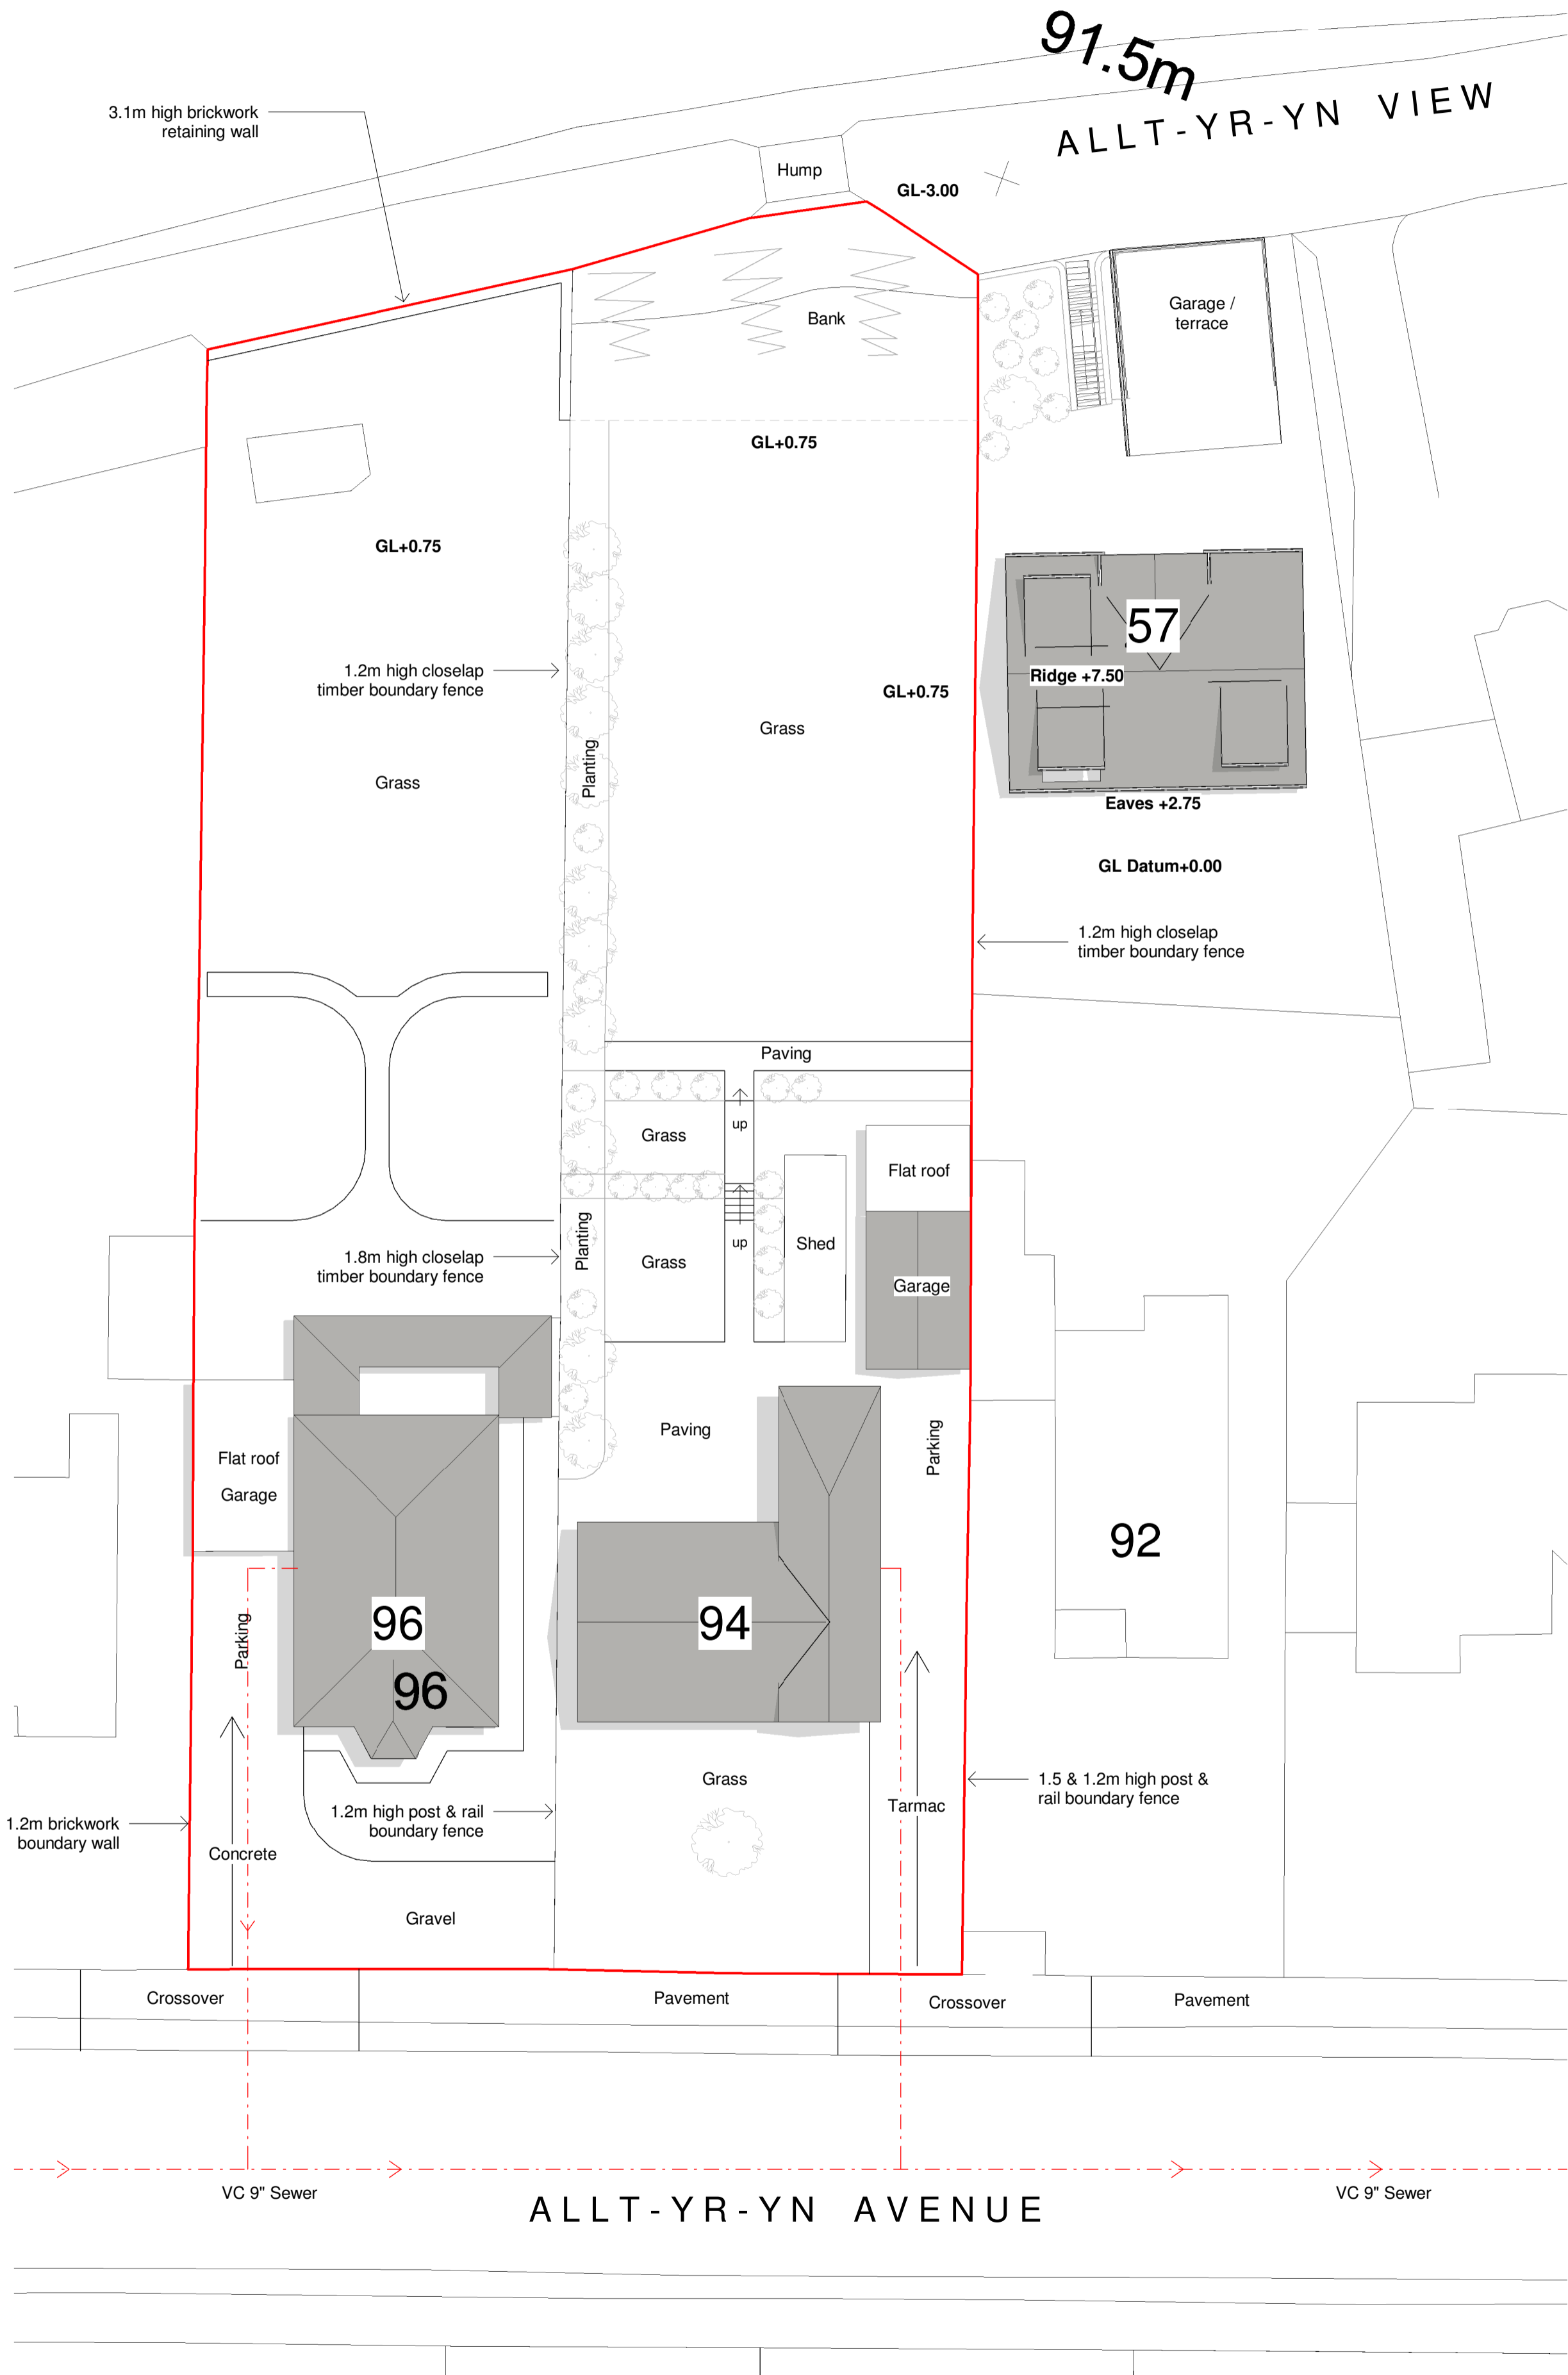

Planning Issue

date	rev	name	chk	note



Architectural Design - Feasibility - Planning - Building Control - Construction Details - Sustainable Design
 Systems House 89 Heol Don Cardiff CF14 2AT
 T 02920316857 M 07785582007 info@dplarchitecture.co.uk

PROJECT
 Subdivision of curtilage & erection of two detached dwelling houses
 94 & 96 Allt-yr-yn Avenue, Newport NP20 5DE
 DRAWING TITLE
 Site Plan as Existing

SCALE	DATE	DRAWN BY	CHECKED BY
As indicated	06/02/19	PL	NW
DRAWING NUMBER	REVISION		
P592d	L_002		

Site Plan as Existing
 1 : 200

Site Area: 2246m²