





Responsibility is not accepted for errors made by others in scaling from this drawing. All construction information should be taken from figured dimensions only.

 

These drawings have been based off existing information supplied to SSA. SSA are not liable for any dimensional or design discrepancies

EXISTING

Existing Use is believed to be Retail. Use class A1

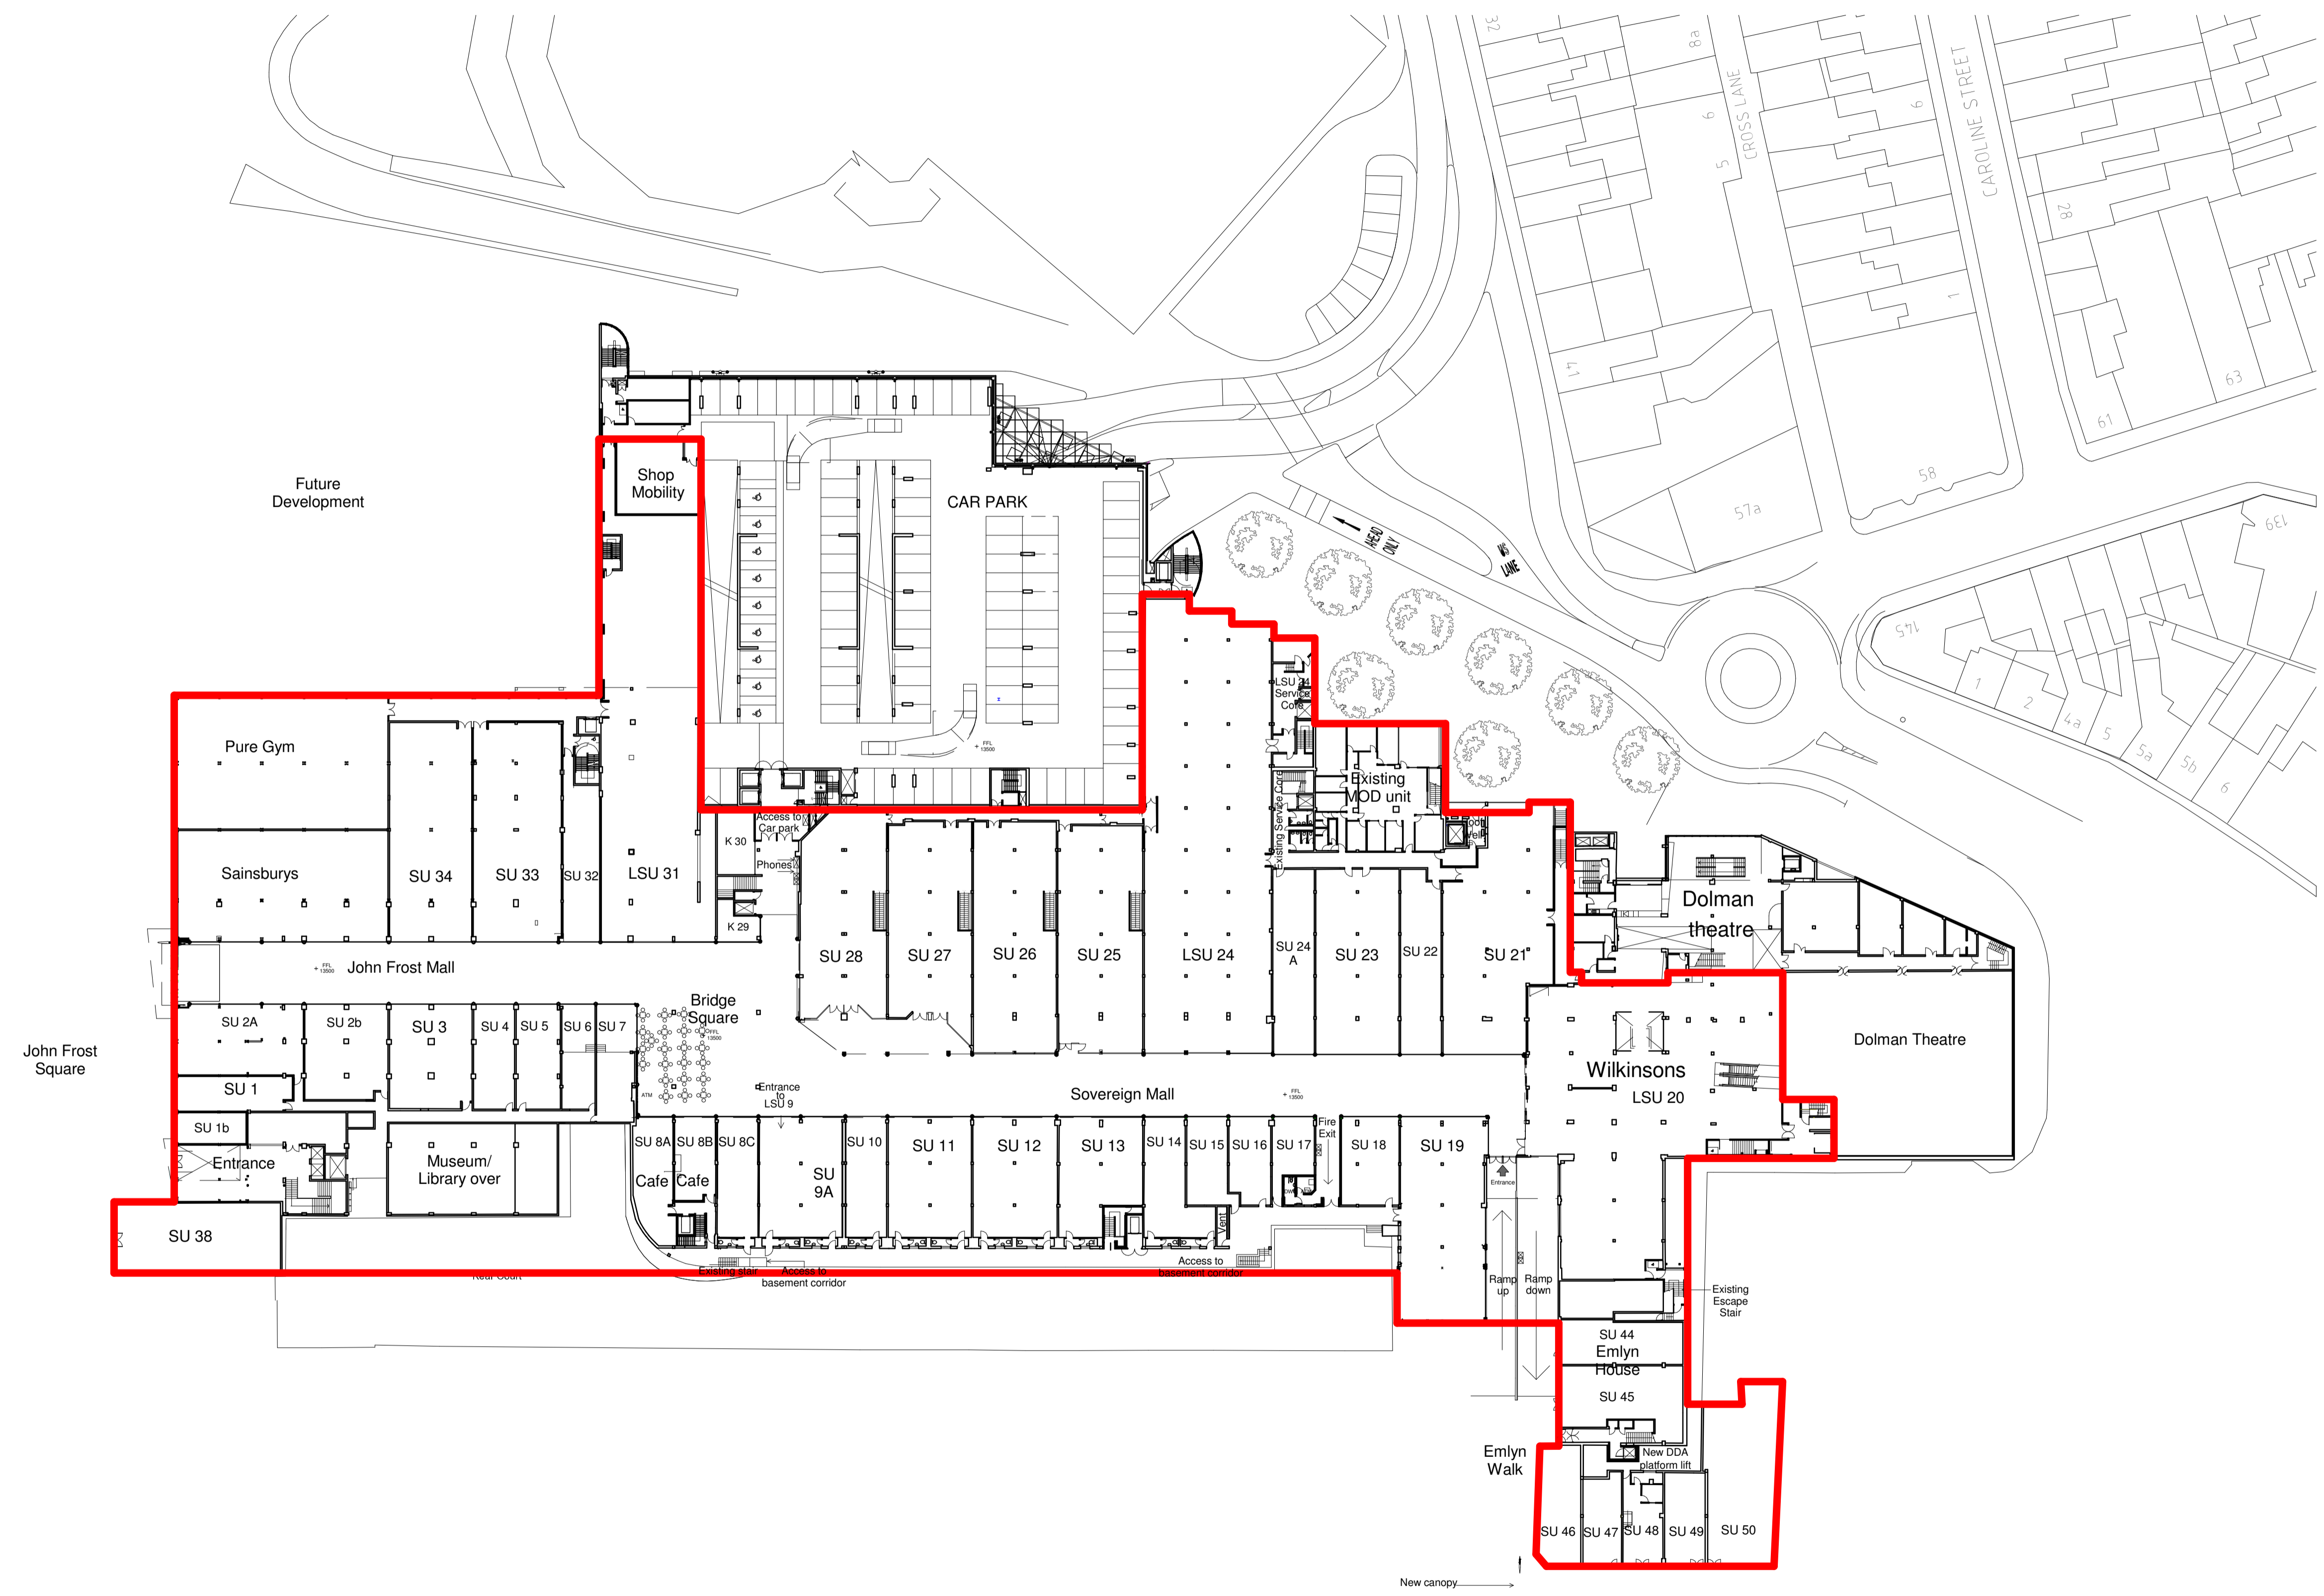

Existing Ground Floor Plan  
1 : 500

REV	DATE	DESCRIPTION	BY

CLIENT  
Boyce Group Ltd.

DRAWN  
HME

CHECKED  
JD

Sustainable Studio Architects



PROJECT  
Kingsway Centre  
Newport  
NP20 1ED

DRAWING TITLE  
Existing Ground Floor

DRAWING STATUS	SCALE
PL : PLANNING	1 : 500 @ A1
NUMBER	REVISION
PL_002	

