





Responsibility is not accepted for errors made by others in scaling from this drawing. All construction information should be taken from figured dimensions only.

 

These drawings have been based off existing information supplied to SSA. SSA are not liable for any dimensional or design discrepancies

EXISTING

Existing Use is believed to be Retail. Use class A1

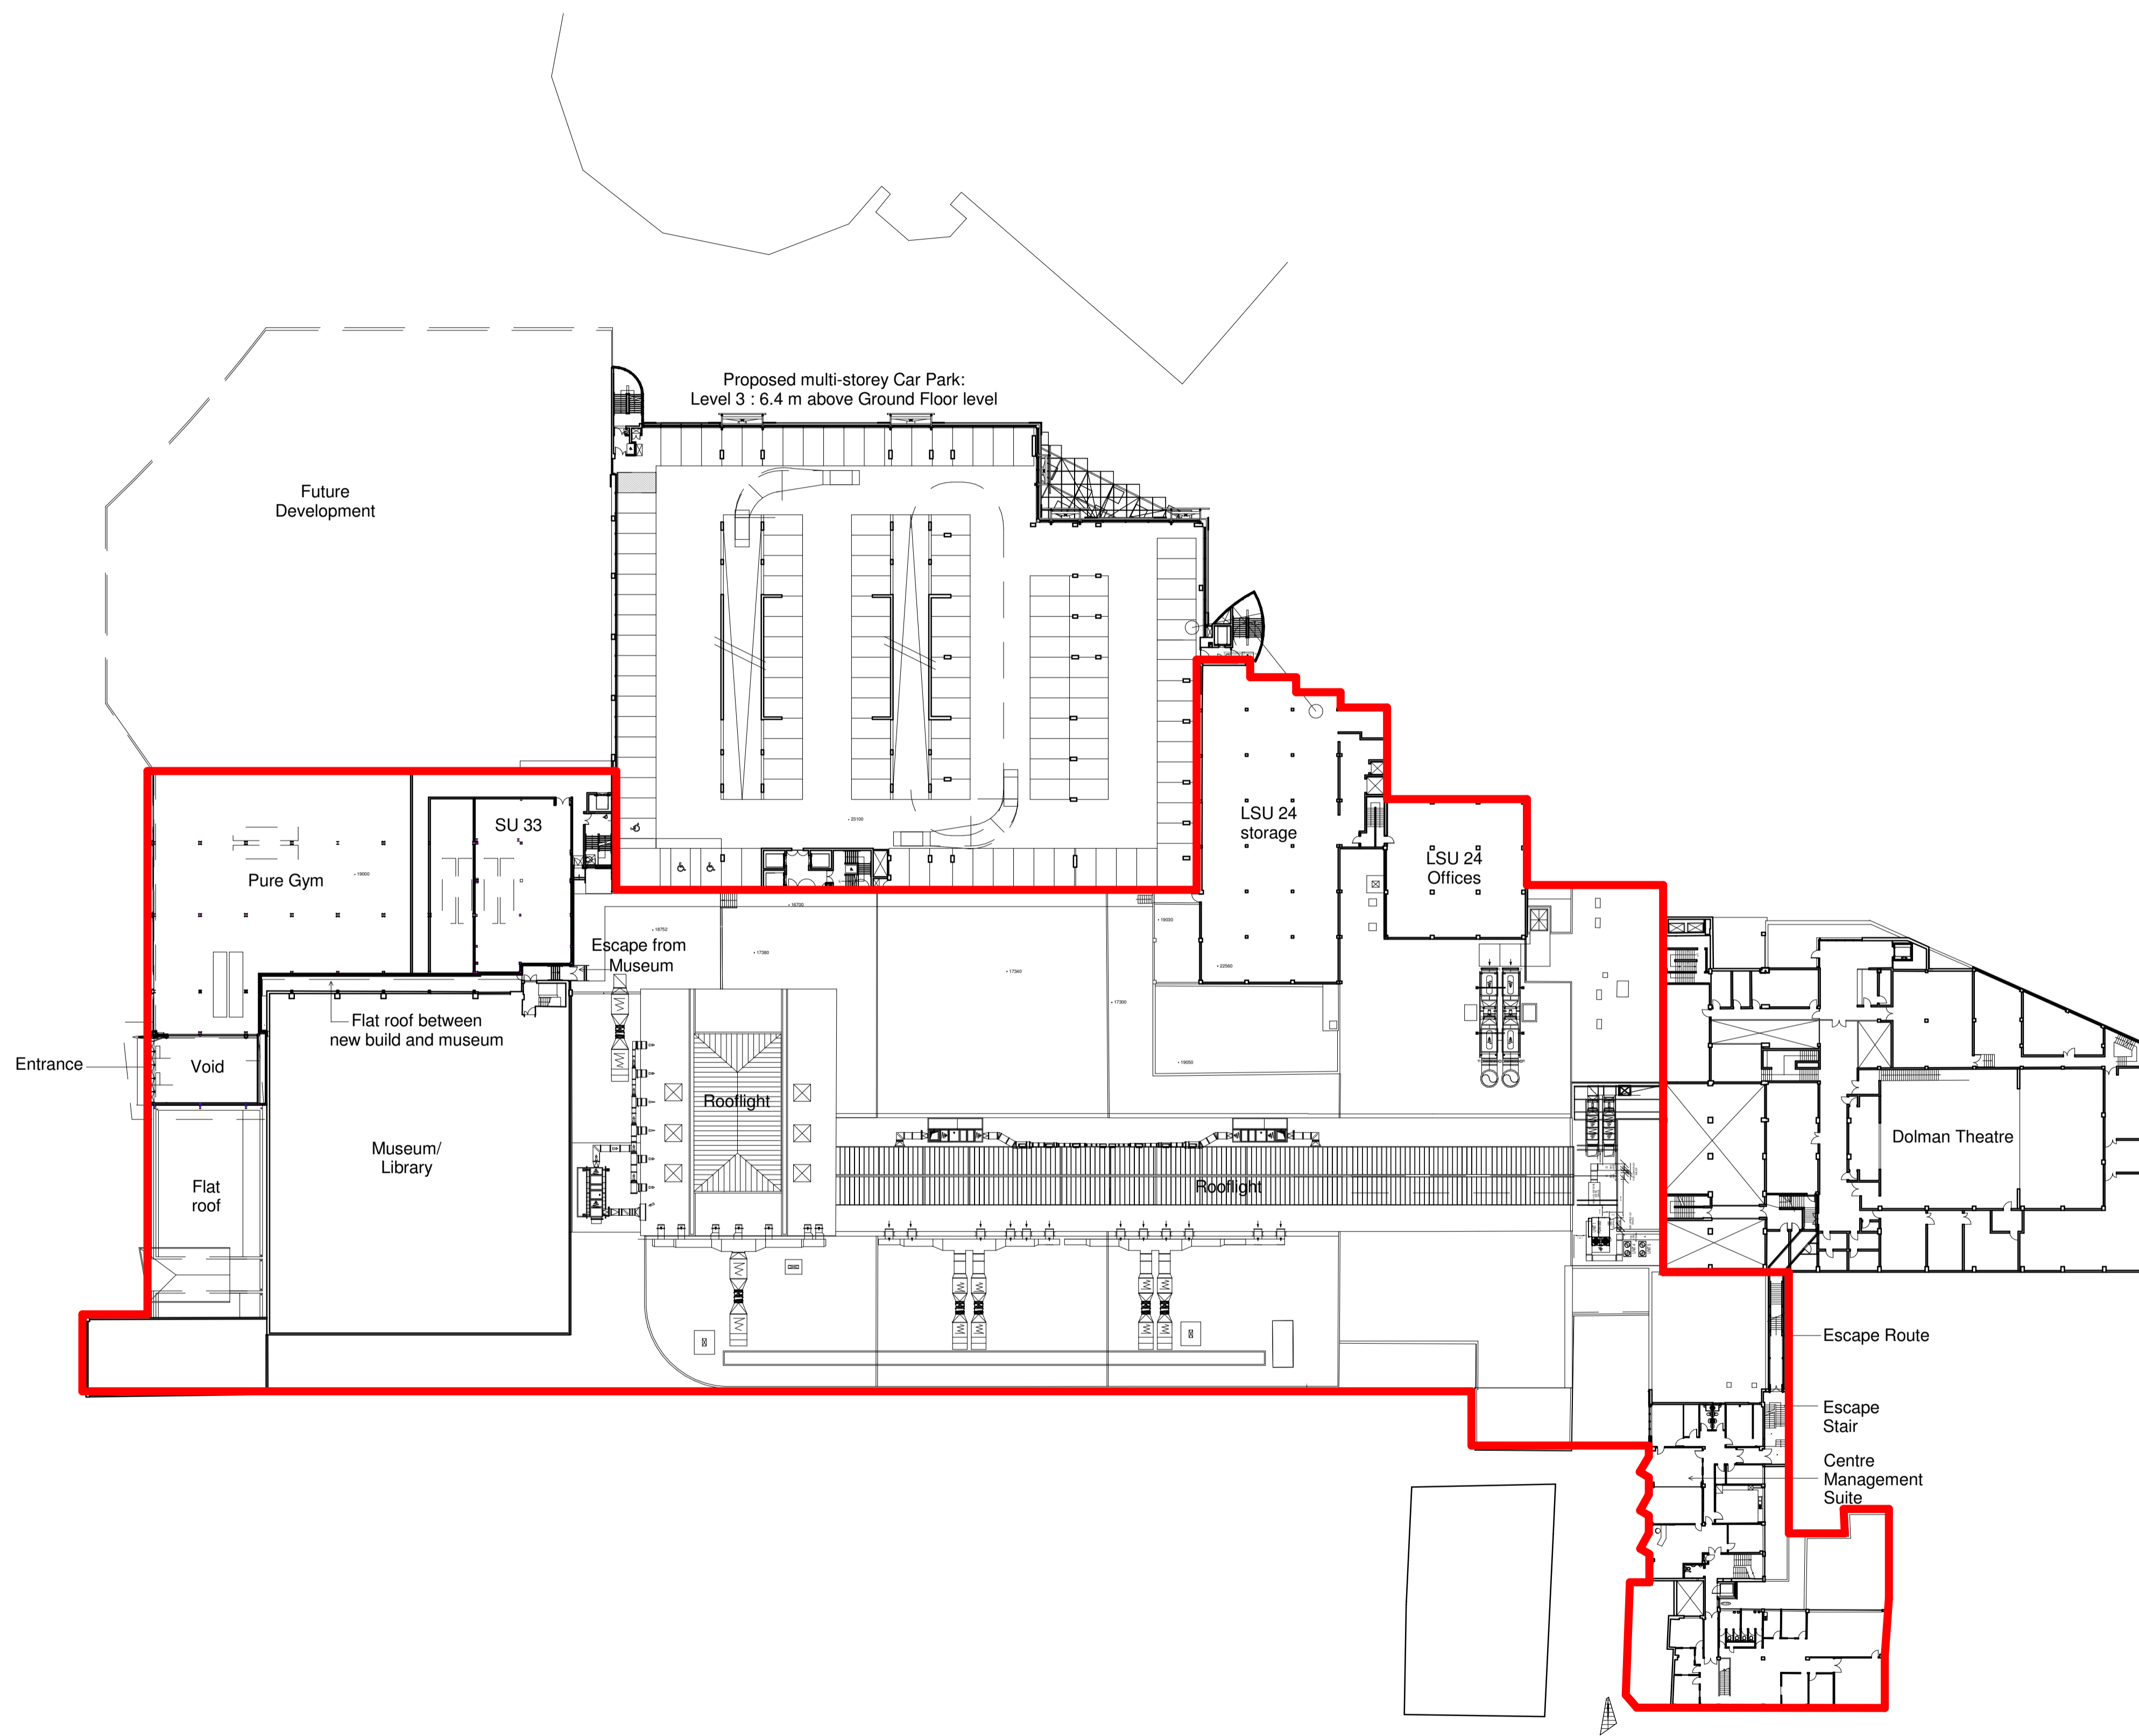

Existing First Floor and Roof Plan
1 : 500

REV	DATE	DESCRIPTION	BY
CLIENT			DRAWN
			HME
			CHECKED
			JD

Boyce Group Ltd.

Sustainable Studio Architects



PROJECT
Kingsway
Kingsway Centre
Newport
NP20 1ED

DRAWING TITLE
Existing First Floor and Roof Plan

DRAWING STATUS	SCALE
PL : PLANNING	1 : 500 @ A1
NUMBER	REVISION
PL_003	

