



Responsibility is not accepted for errors made by others in scaling from this drawing. All construction information should be taken from figured dimensions only.

 

These drawings have been based off existing information supplied to SSA. SSA are not liable for any dimensional or design discrepancies

PROPOSED

Proposed Use Classes:
A1, A2, A3, B1, D1, D2

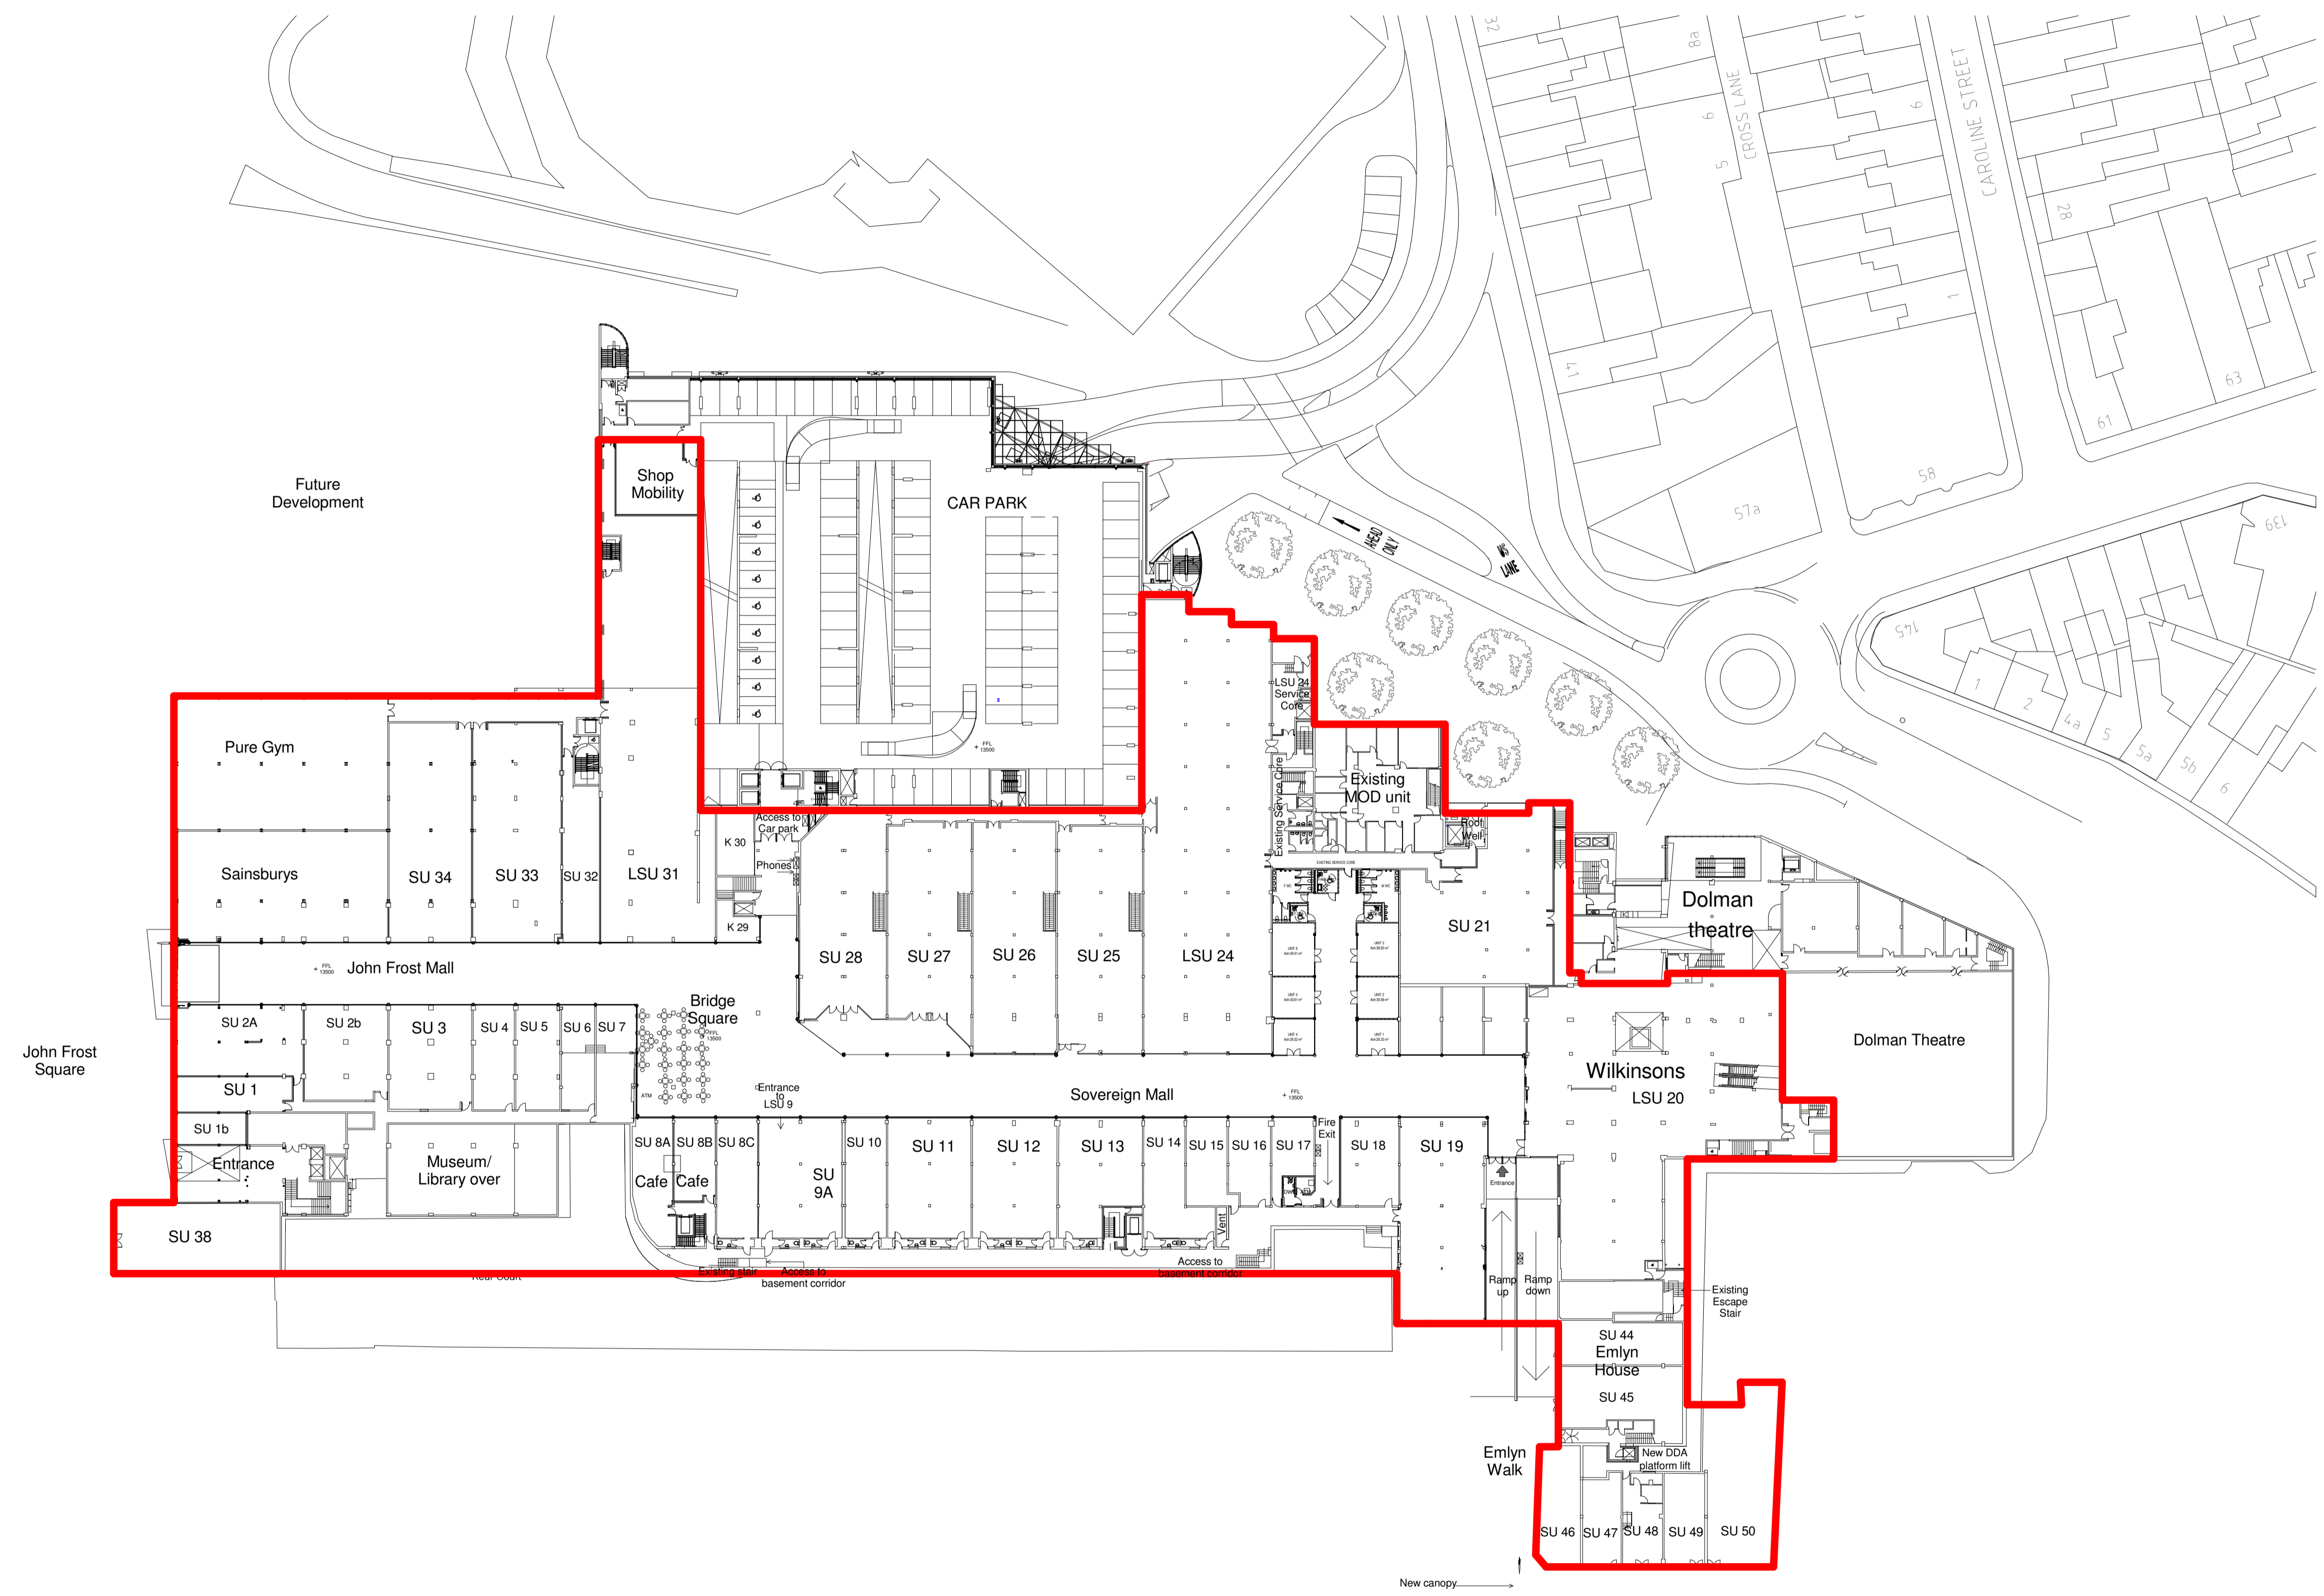

Proposed Ground Floor Plan
1 : 500

REV	DATE	DESCRIPTION	BY

CLIENT: Boyce Group Ltd. DRAWN: HME
CHECKED: JD



PROJECT
Kingsway
Kingsway Centre
Newport
NP20 1ED

DRAWING TITLE
Proposed Ground Floor

DRAWING STATUS	SCALE
PL : PLANNING	1 : 500 @ A1
NUMBER	REVISION
PL_012	

