





Responsibility is not accepted for errors made by others in scaling from this drawing. All construction information should be taken from figured dimensions only.

 

These drawings have been based off existing information supplied to SSA. SSA are not liable for any dimensional or design discrepancies

PROPOSED

Proposed Use Classes:  
A1, A2, A3, B1, D1, D2

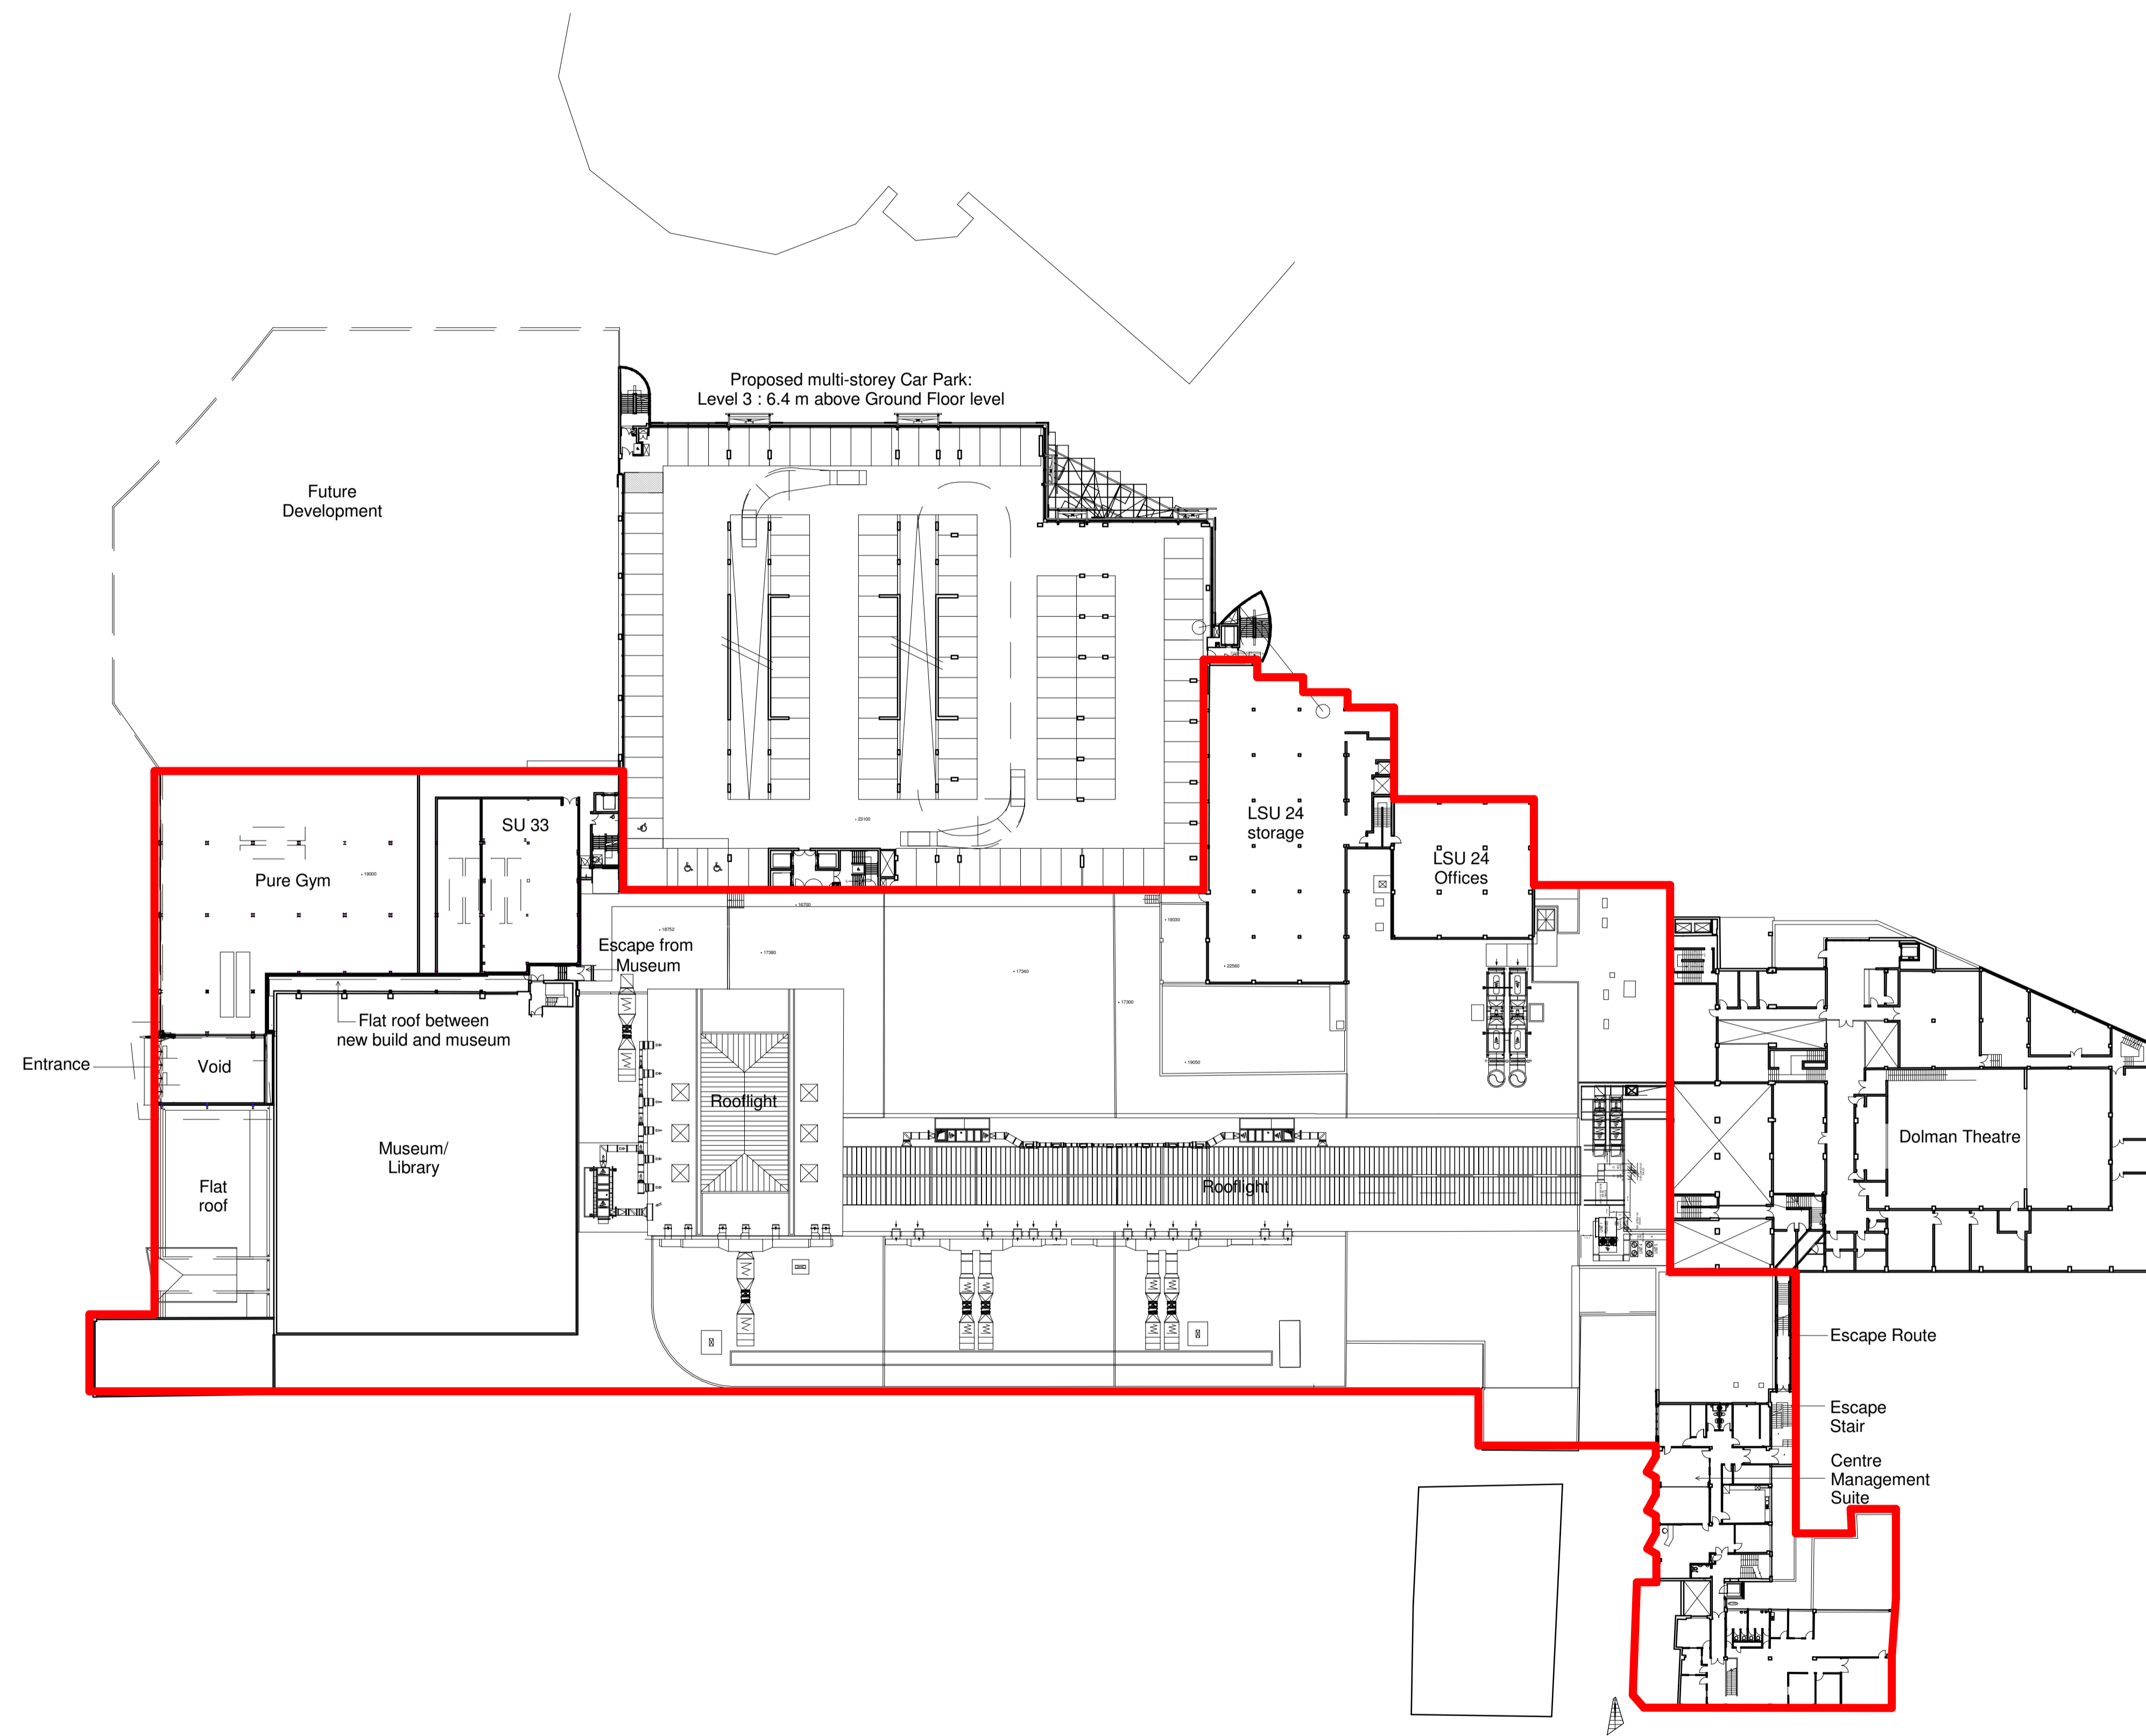

Proposed First Floor and Roof Plan  
1 : 500

REV	DATE	DESCRIPTION	BY
CLIENT			DRAWN
			HME
			CHECKED
			JD

Boyce Group Ltd.

Sustainable  
Studio  
Architects



PROJECT  
Kingsway  
Kingsway Centre  
Newport  
NP20 1ED

DRAWING TITLE  
Proposed First Floor and Roof Plan

DRAWING STATUS  
PL : PLANNING

SCALE  
1 : 500 @ A1

NUMBER  
PL\_013

REVISION

