

Ground floor layout  
SCALE 1:50



Rear elevation

SCALE 1:100

**EXISTING WALL, ROOF FINISHES ETC**

**FLAT ROOF**

Dark grey mineral felt

**WALLS**


Facing brickwork or painted sand cement render

**WINDOWS**

Mixture of uPVC and steel framed units

**DOORS**

External quality timber or uPVC doors.

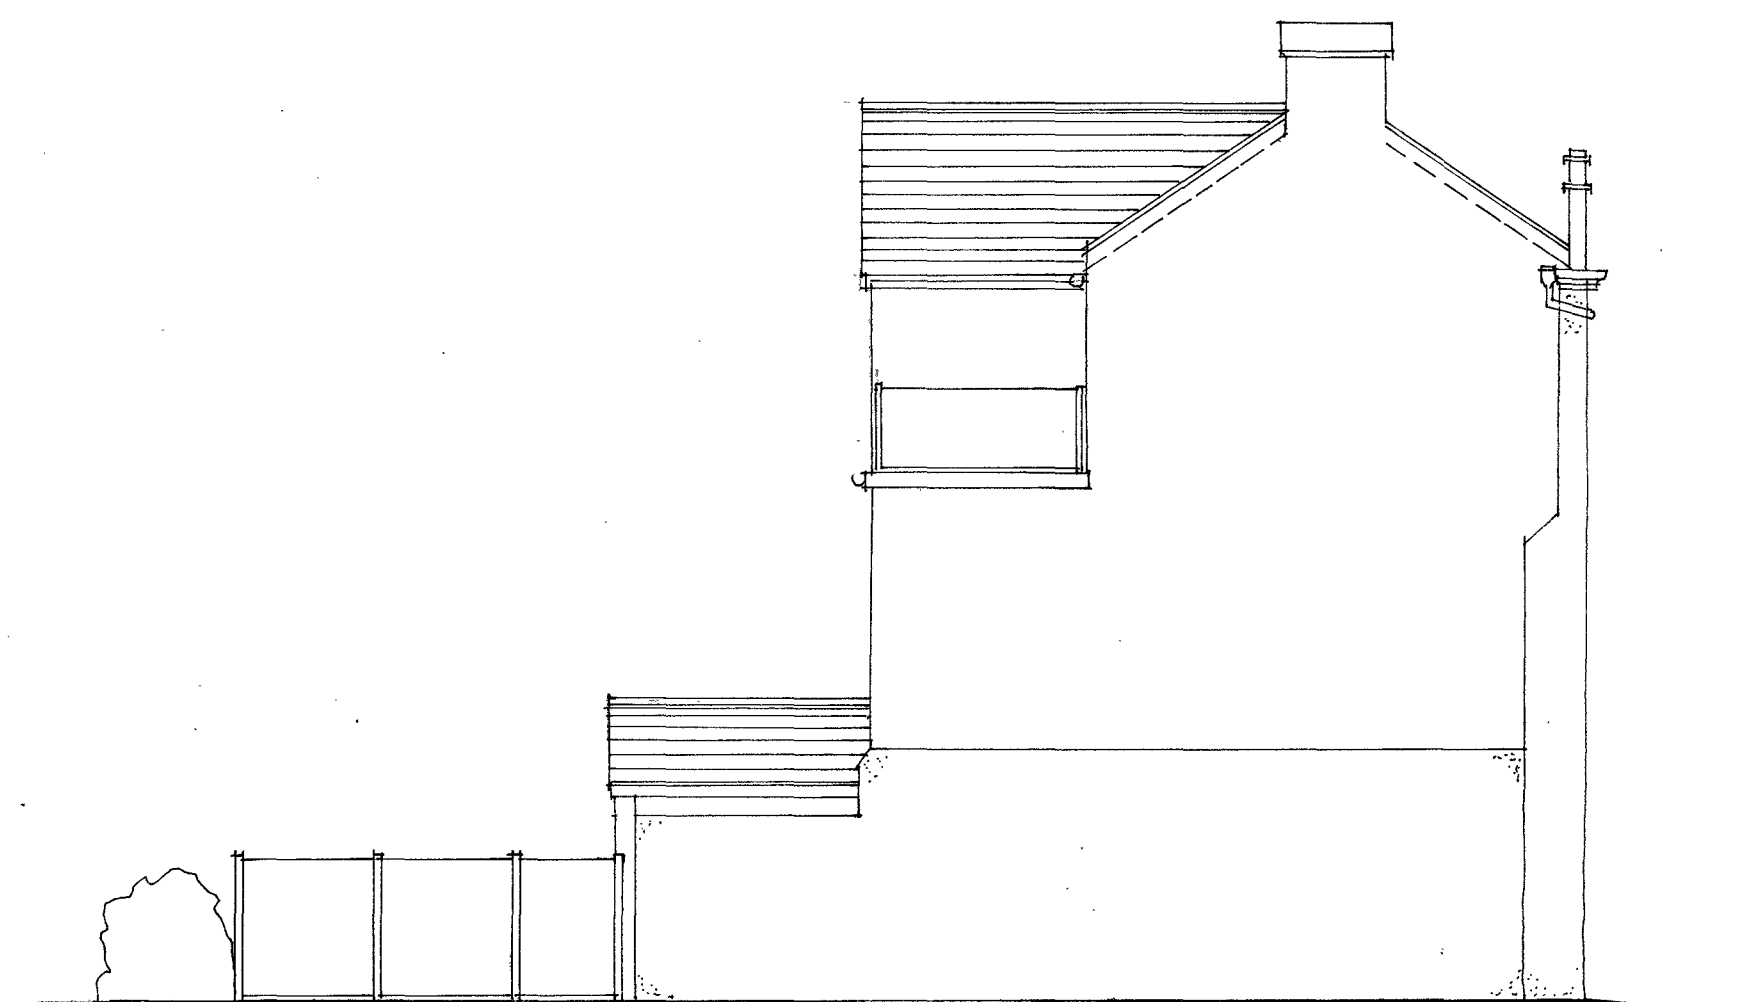

Side elevation

Revisions

Proposal

**Single storey rear extension**

Address

**87b and 87c Commercial Street**

**Newport**

Classification

**Existing floor layout and elevations**

Drawing number

**1087(02)24**