


Notes:

1. THE COPYRIGHT OF THIS DRAWING BELONGS TO CMB DESIGN AND BUILD LTD. IT SHOULD NOT BE REPRODUCED OR DISCLOSED TO THIRD PARTIES WITHOUT PERMISSION OF CMB DESIGN AND BUILD LTD.
2. DO NOT SCALE THIS DRAWING
3. MEASUREMENTS IN MM UNLESS STATED. ANY DISCREPANCIES TO BE BROUGHT TO ATTENTION OF CMB DESIGN AND BUILD IMMEDIATELY.

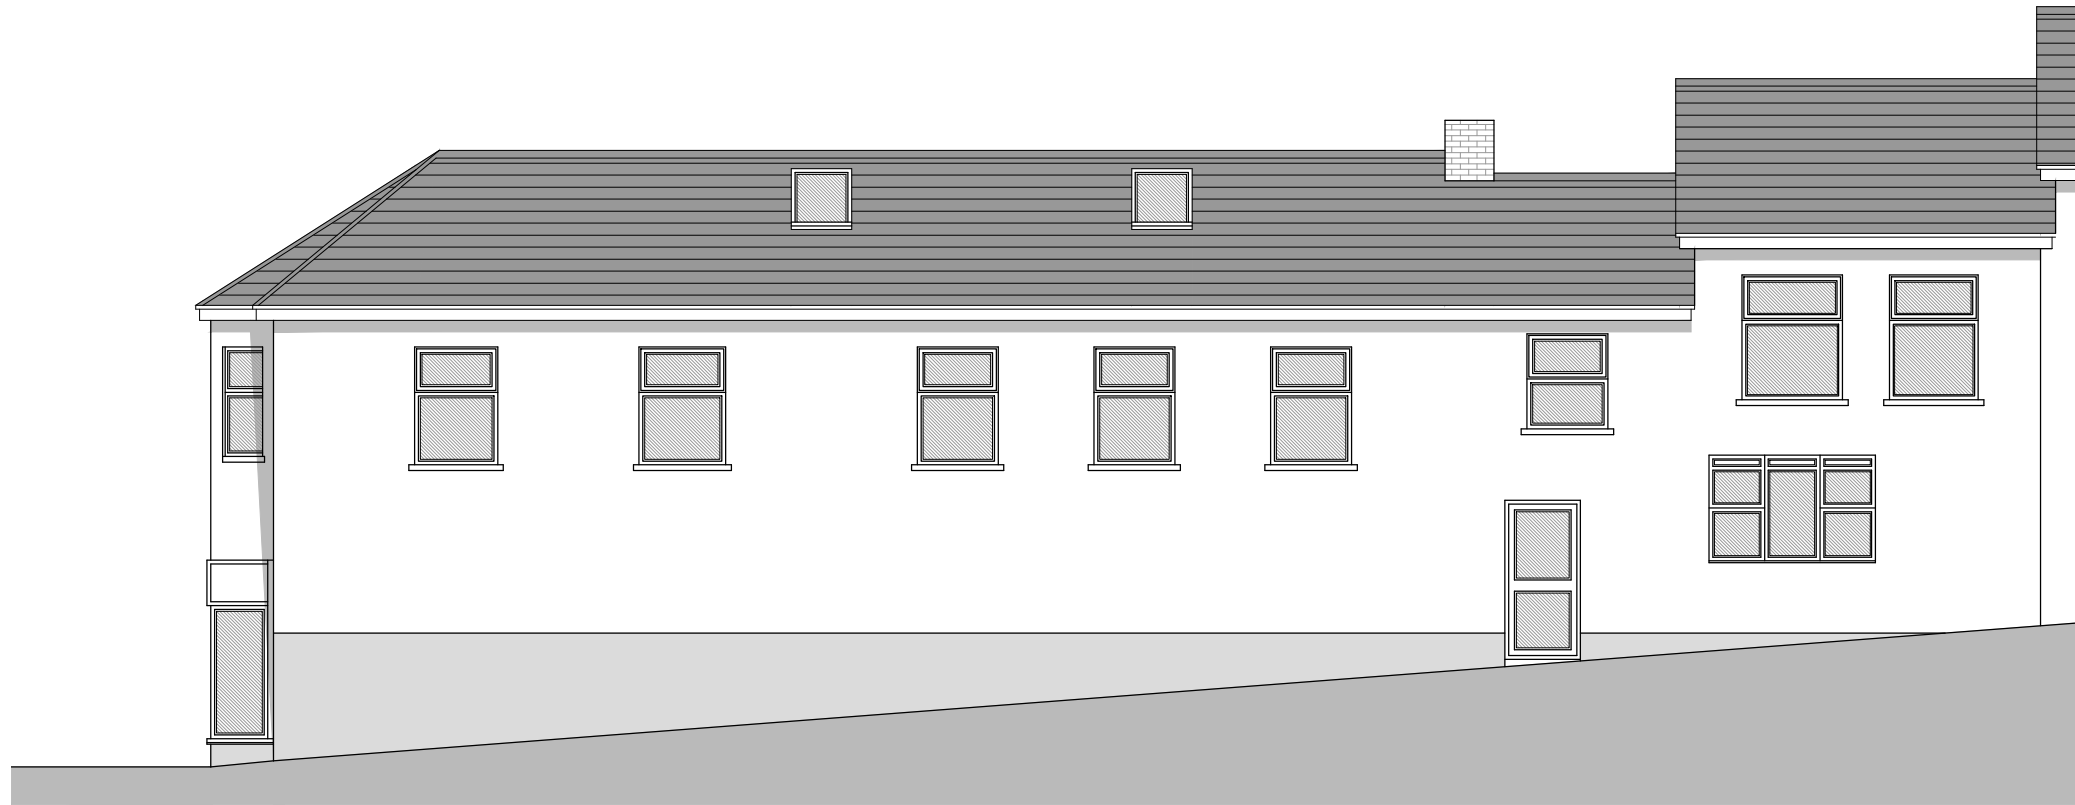

PROPOSED FRONT ELEVATION
1:100 @ A3



PROPOSED SIDE ELEVATION
1:100 @ A3

REV:	DESCRIPTION:	BY:	DATE:
------	--------------	-----	-------

STATUS:	PLANNING SUBMISSION
---------	---------------------



CLIENT:	RBM MANAGEMENT
---------	----------------

AGENT:	CMB DESIGN & BUILD info@cmbdesignandbuild.co.uk www.cmbdesignandbuild.co.uk 07512 520 833
--------	--

SITE:	11 BANESWELL ROAD NEWPORT, NP20 4BP
-------	--

TITLE:	PROPOSED FRONT & SIDE ELEVATIONS
--------	-------------------------------------

SCALE AT A3:	DATE:	DRAWN:	CHECKED:
1:100 @ A3	FEB 25'	CMB	CMB

PROJECT NO:	DRAWING NO:	REVISION:
25_0461	PL05	*