


Existing Site Plan

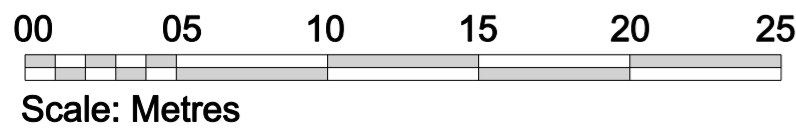

← = Existing Sewer

Richard Whitaker Architects Ltd
 43 Plas Saint Andresse
 Penarth Haven
 Penarth
 CF64 1BW
 Tel: 029 2071 2631
 Mob: 0781 8888 070
 Email: mail@richardwhitaker.com

Site: **Red Barn, Wellfield Road, Marshfield, Cardiff. CF3 2UB**

Scale: 1:250 @ A2

Date:

Revision:

Title: **Existing Site Plan**

Drawing No: **560 - S 01**