


**Indicative Side Elevation**



**Indicative Front Elevation**

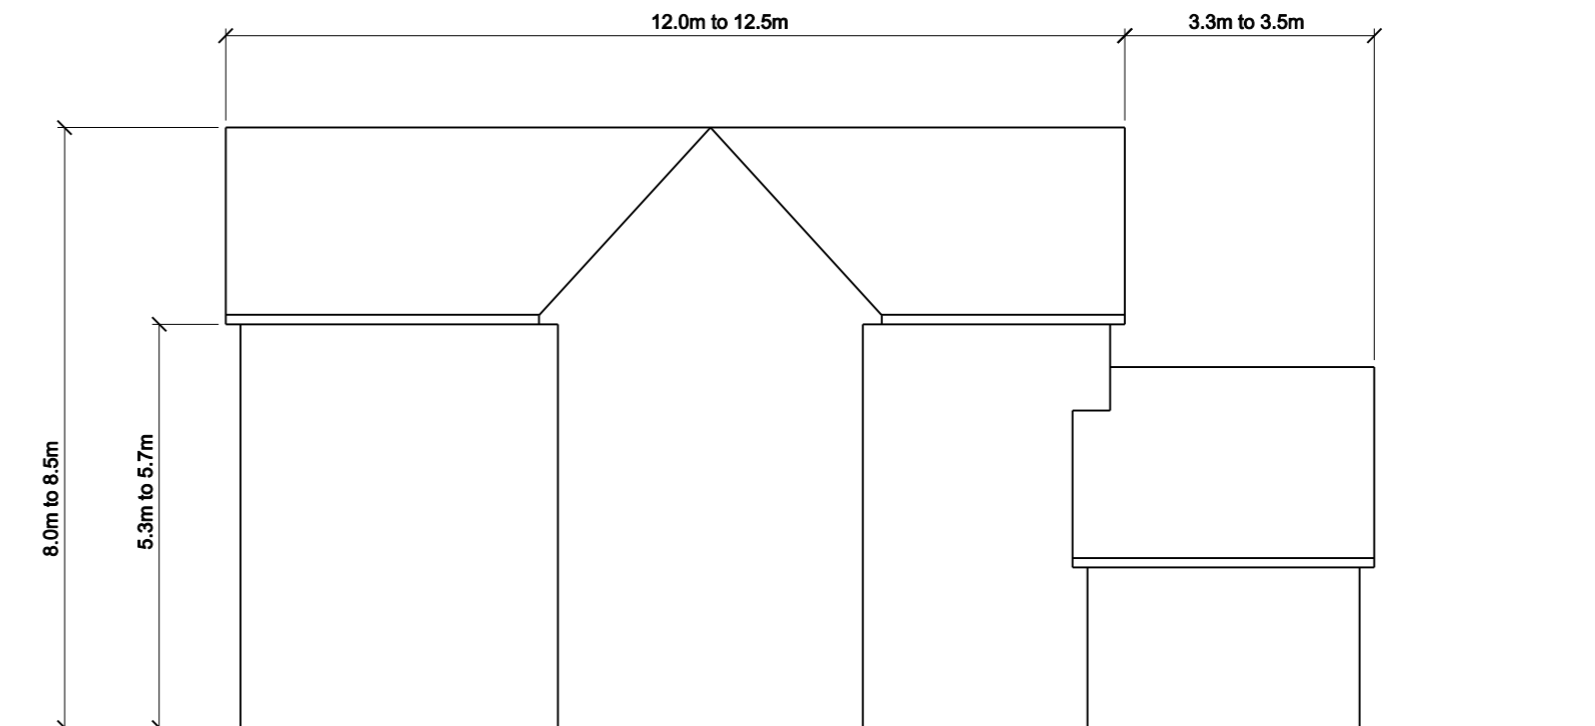

**Richard Whitaker Architects Ltd**

43 Plas Saint Andresse  
Penarth Haven  
Penarth  
CF64 1BW  
Tel: 029 2071 2631  
Mob: 0781 8888 070  
Email: mail@richardwhitaker.com

Site: **Land adjacent to:  
Red Barn, Wellfield Road,  
Marshfield, Cardiff.  
CF3 2UB**

Scale:  
1:100 @ A3

Revision:

Title: **Indicative Elevations**

Drawing No: **560 - E 01**