


**KEY:**


- - - DEMOLITION
- SITE BOUNDARY




**PROPOSED FRONT ELEVATION**

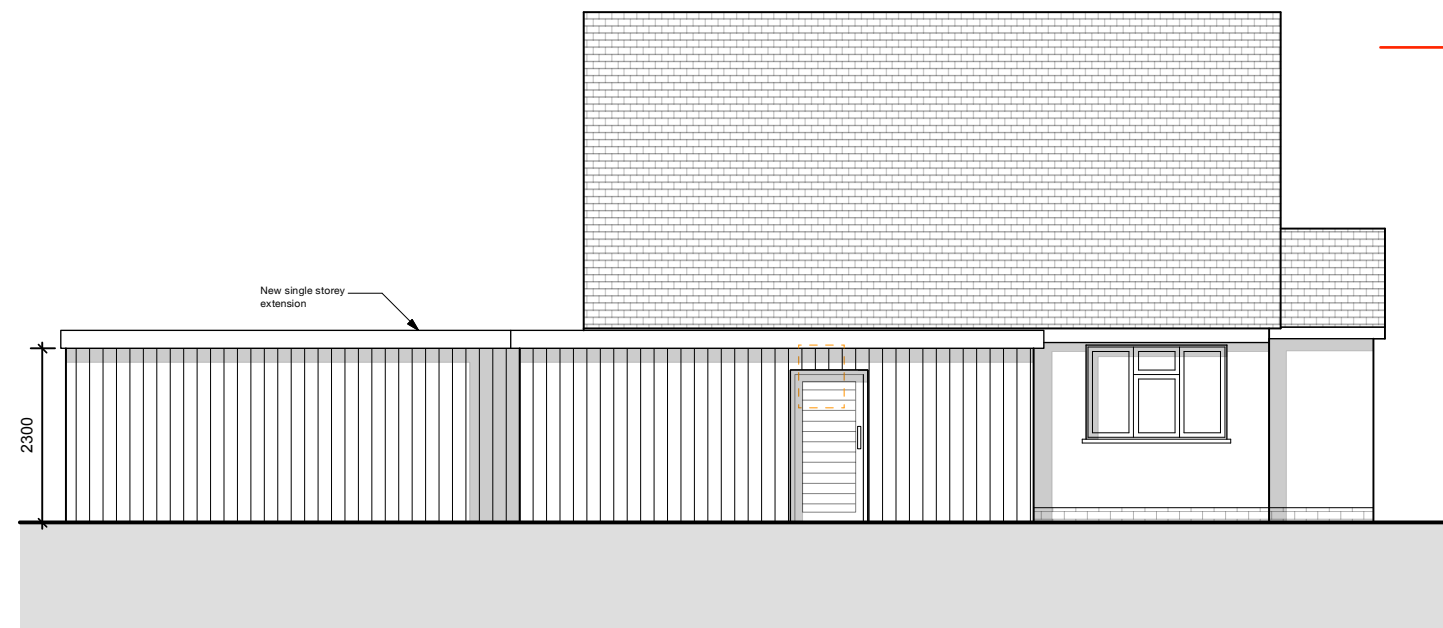

**PROPOSED SIDE ELEVATION**

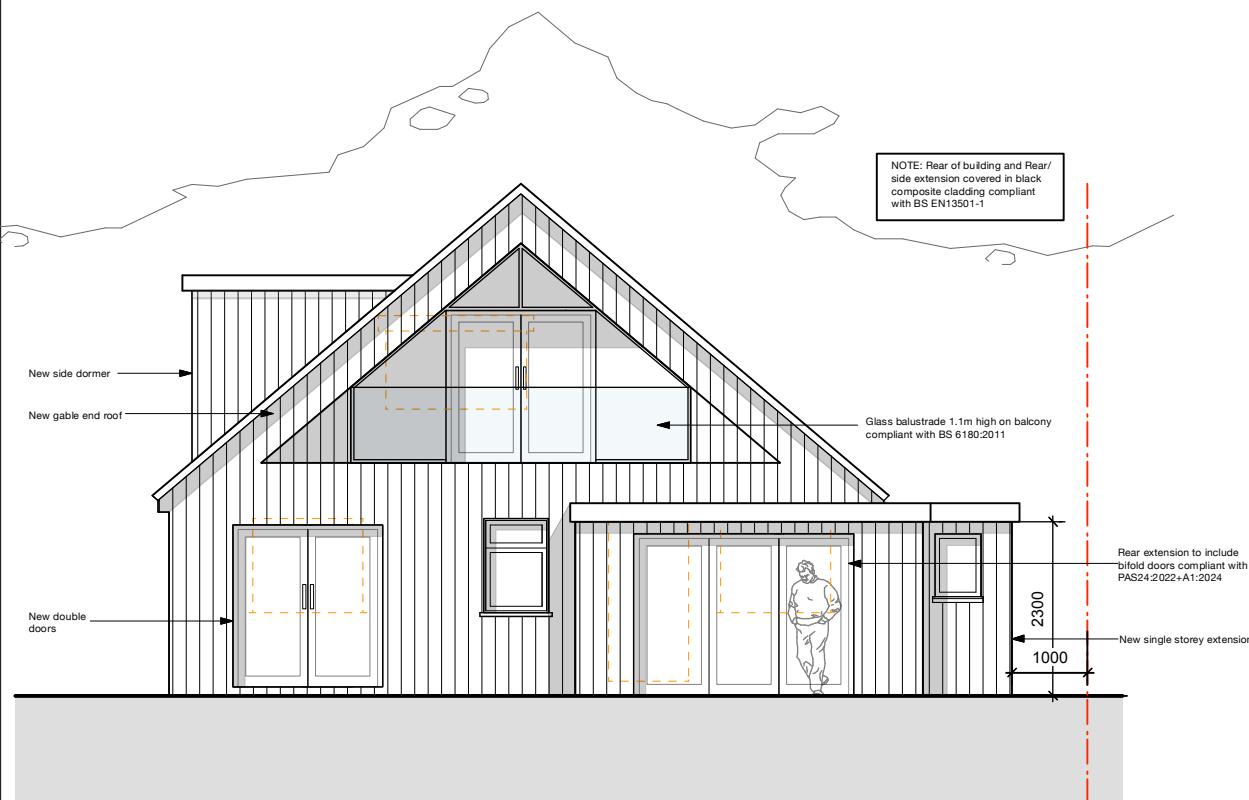

**PROPOSED REAR ELEVATION**

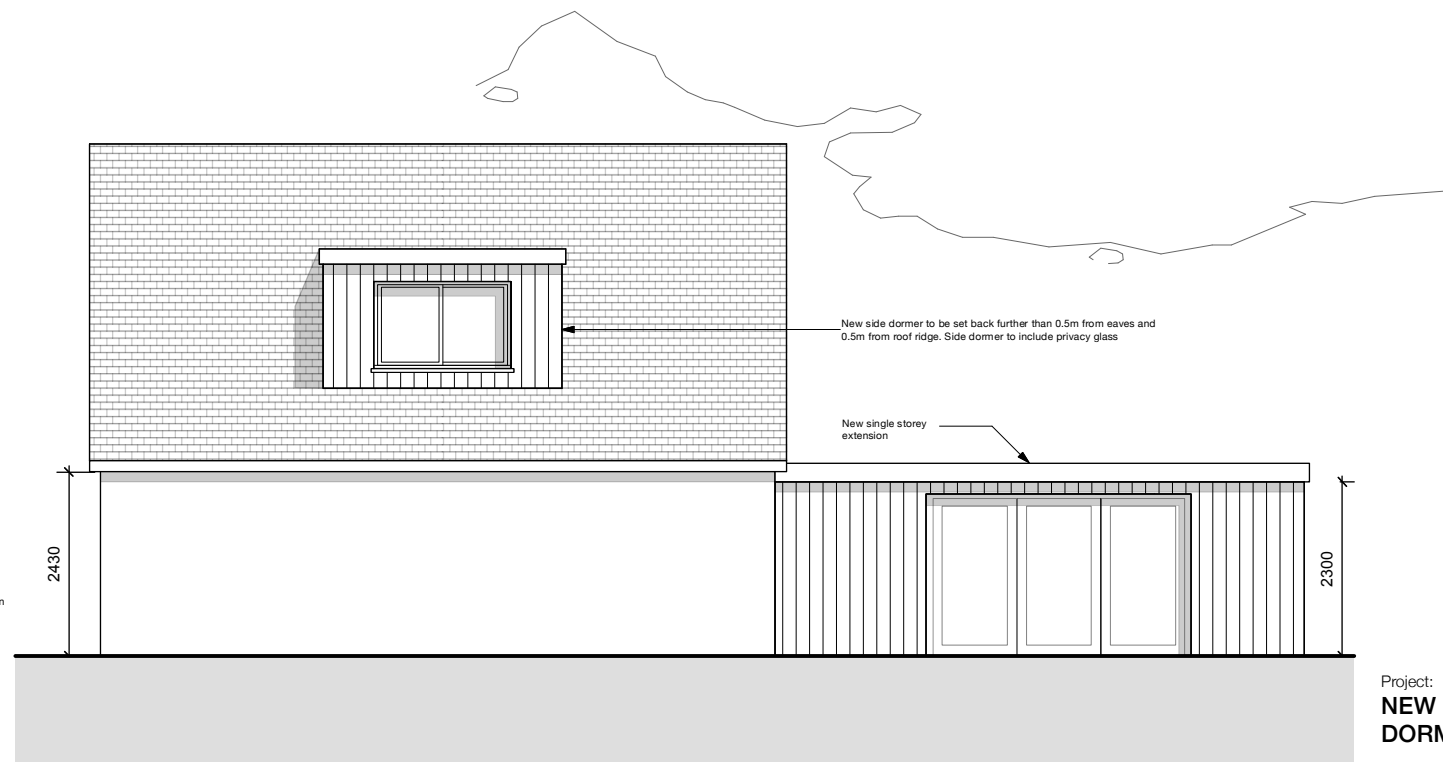

**PROPOSED SIDE ELEVATION**


Project:  
**NEW EXTENSION & SIDE DORMER**

Site:  
**2 High Cross Close, Rogerstone, NP10 9DH**

Scale:  
**1:100 @ A3**

Date:  
**July 2025**

Dwg No:  
**0207 11**

 

**PROPOSED ELEVATIONS**