


- NOTES:
- 01 Roof: Slate tiles
  - 02 Walls: Pebbledash
  - 03 Windows: UPVC White
  - 04 Fascia to rear: UPVC White
  - 05 Gutter: UPVC Black




Front Elevation




Side Elevation/ Section

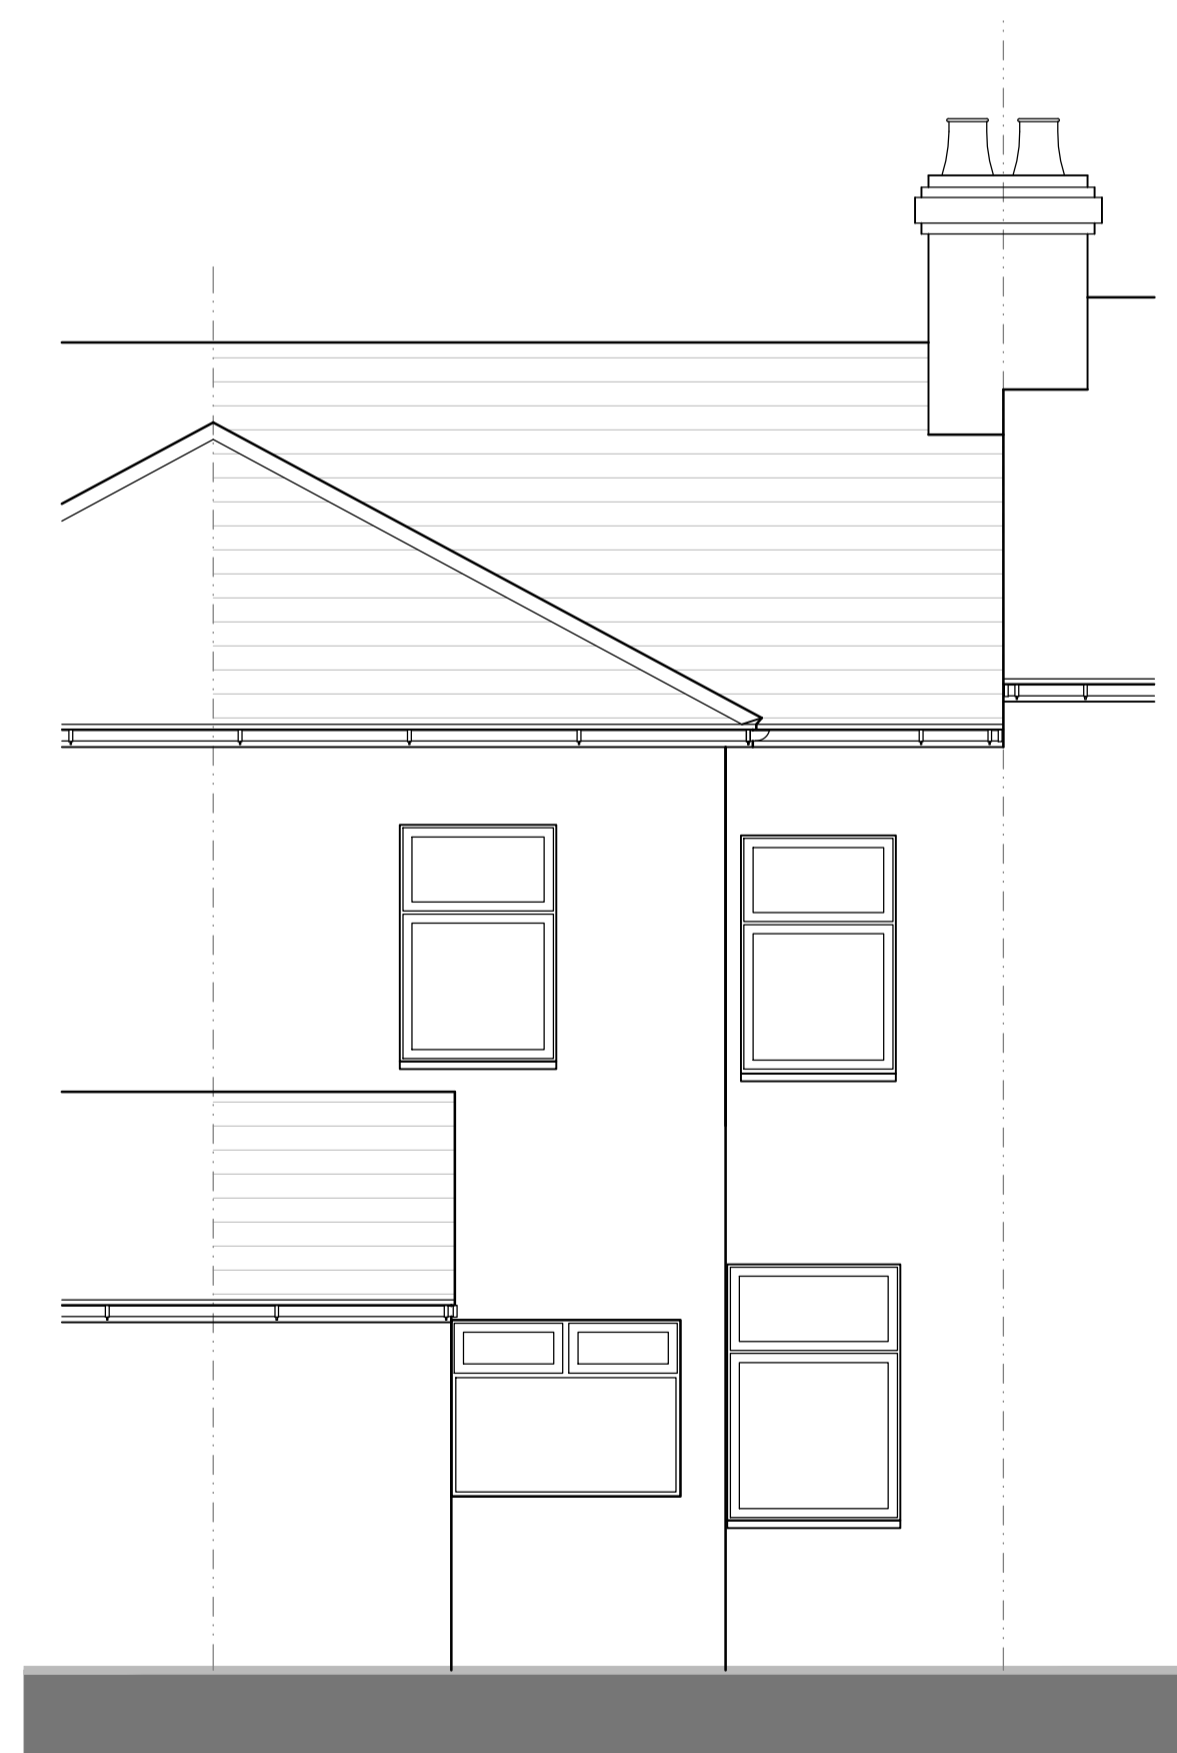


Rear Elevation

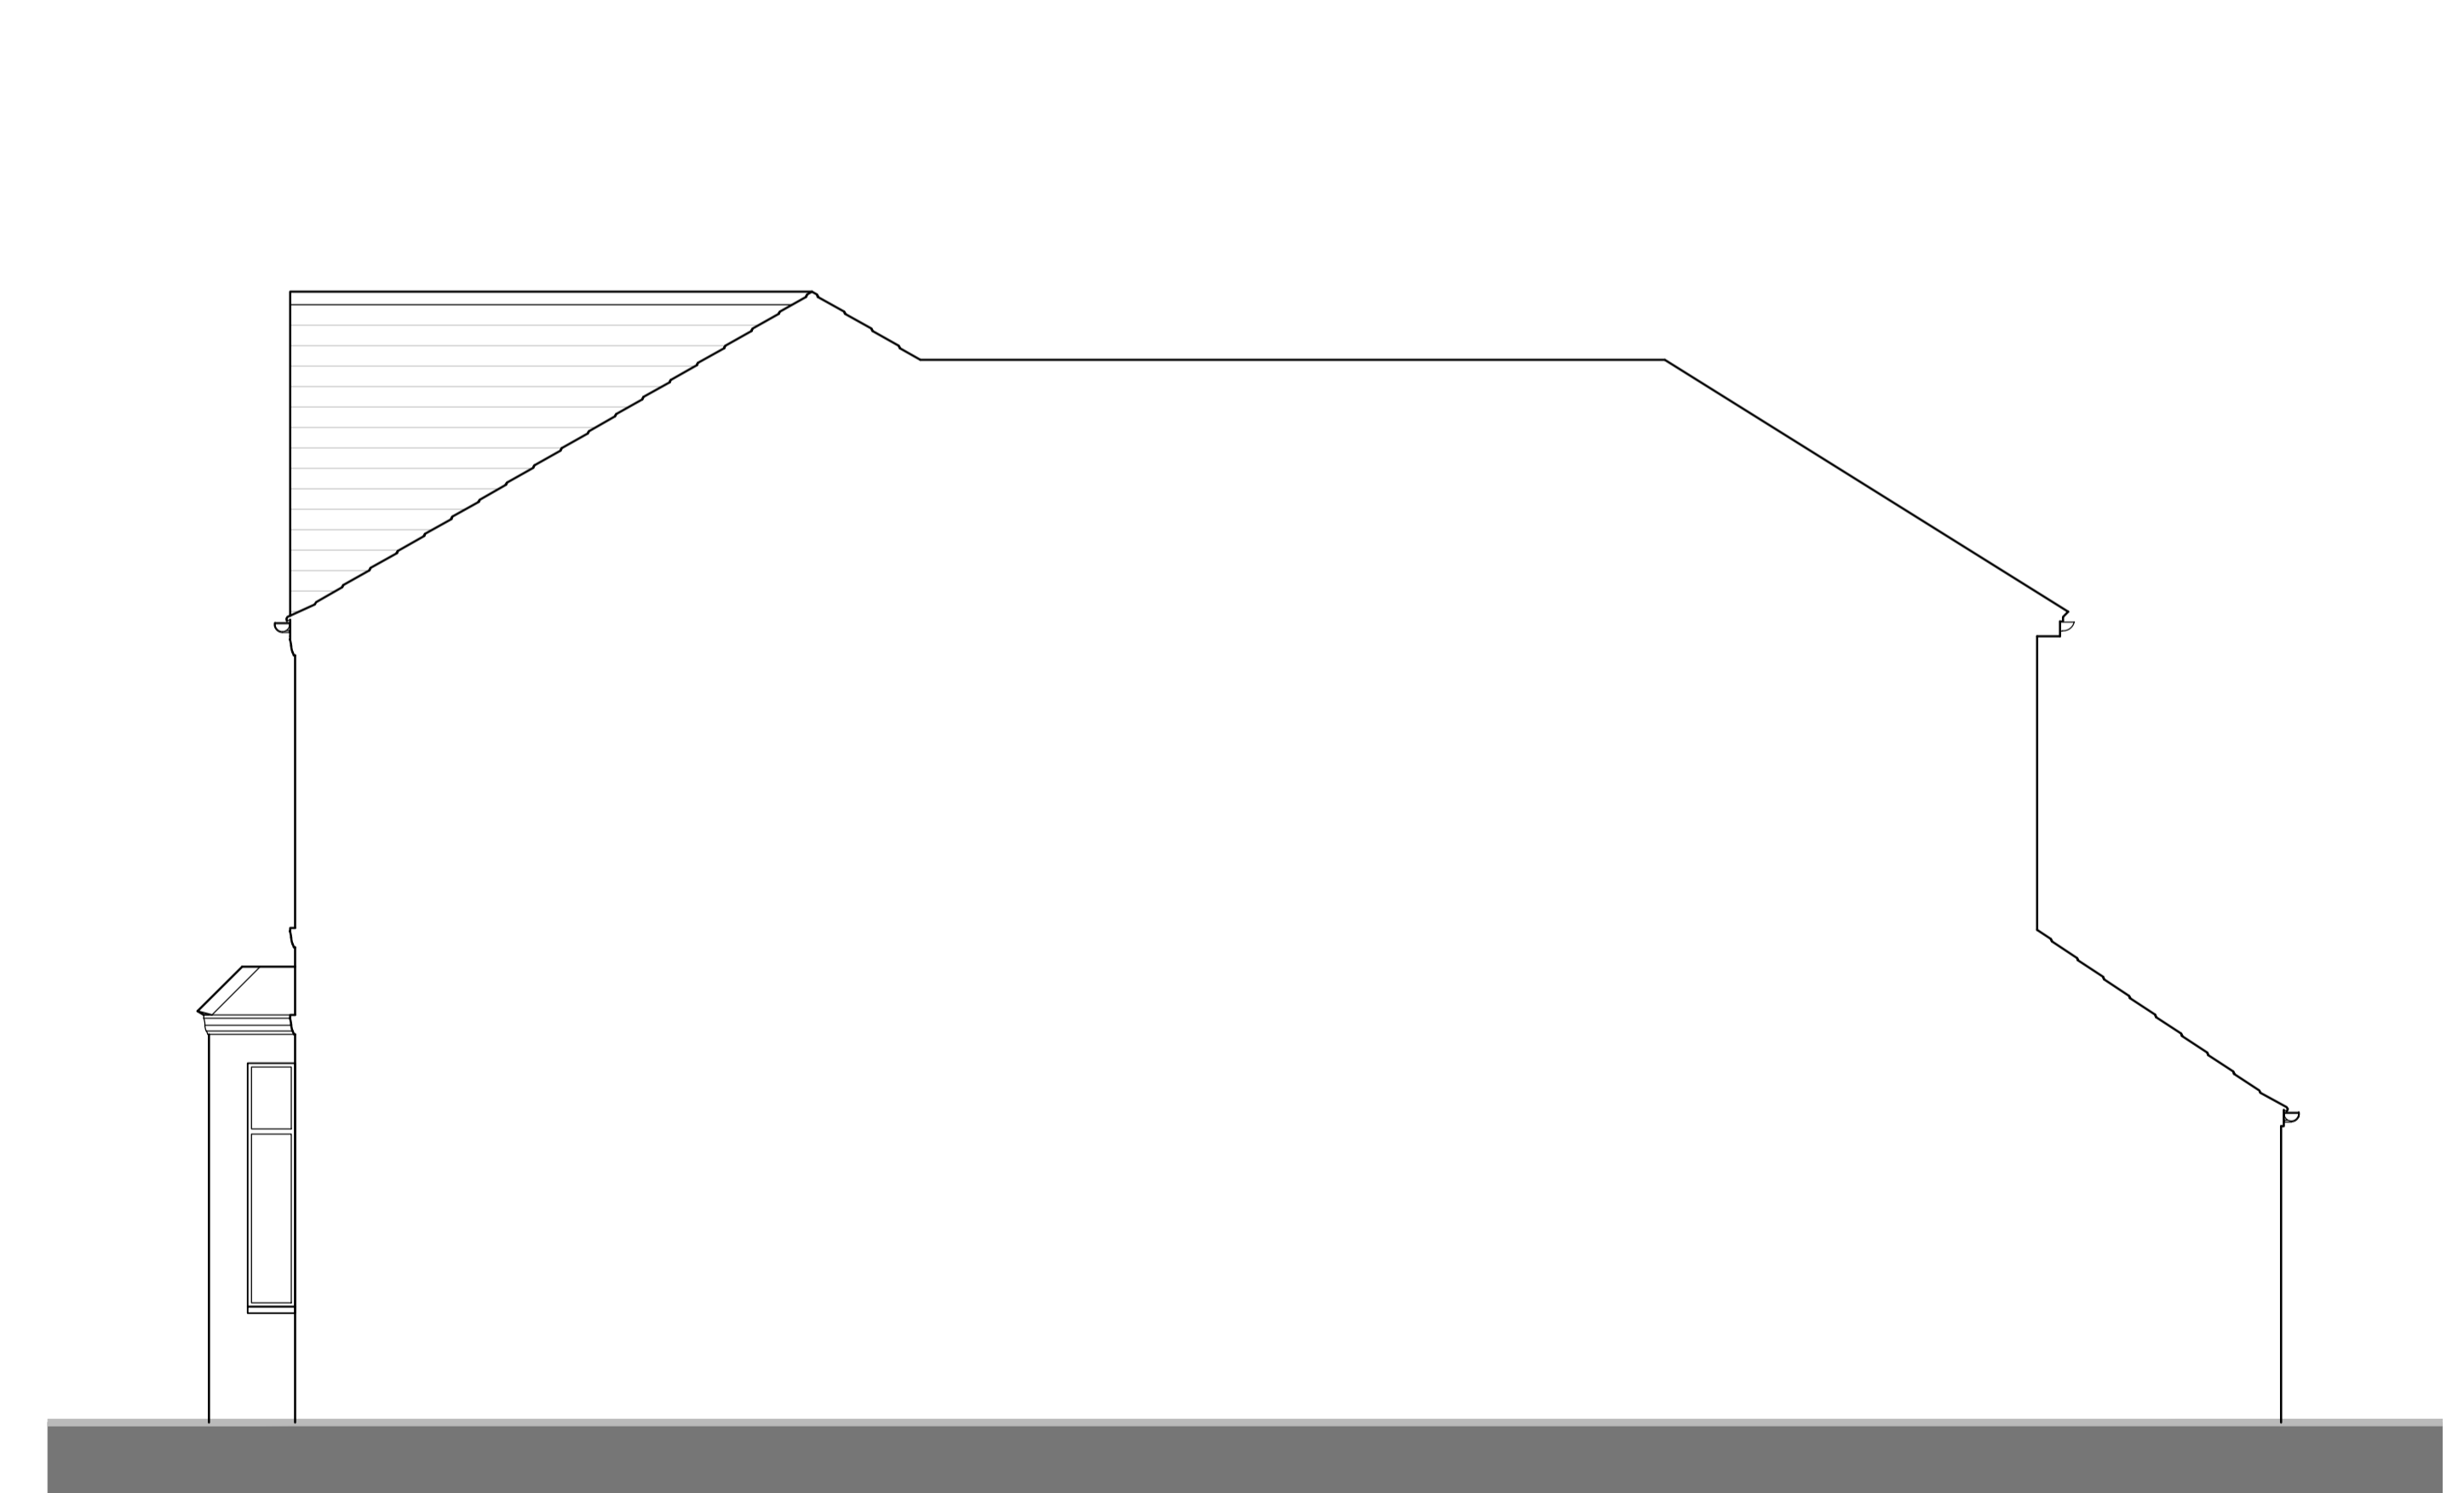

Side Elevation/ Section

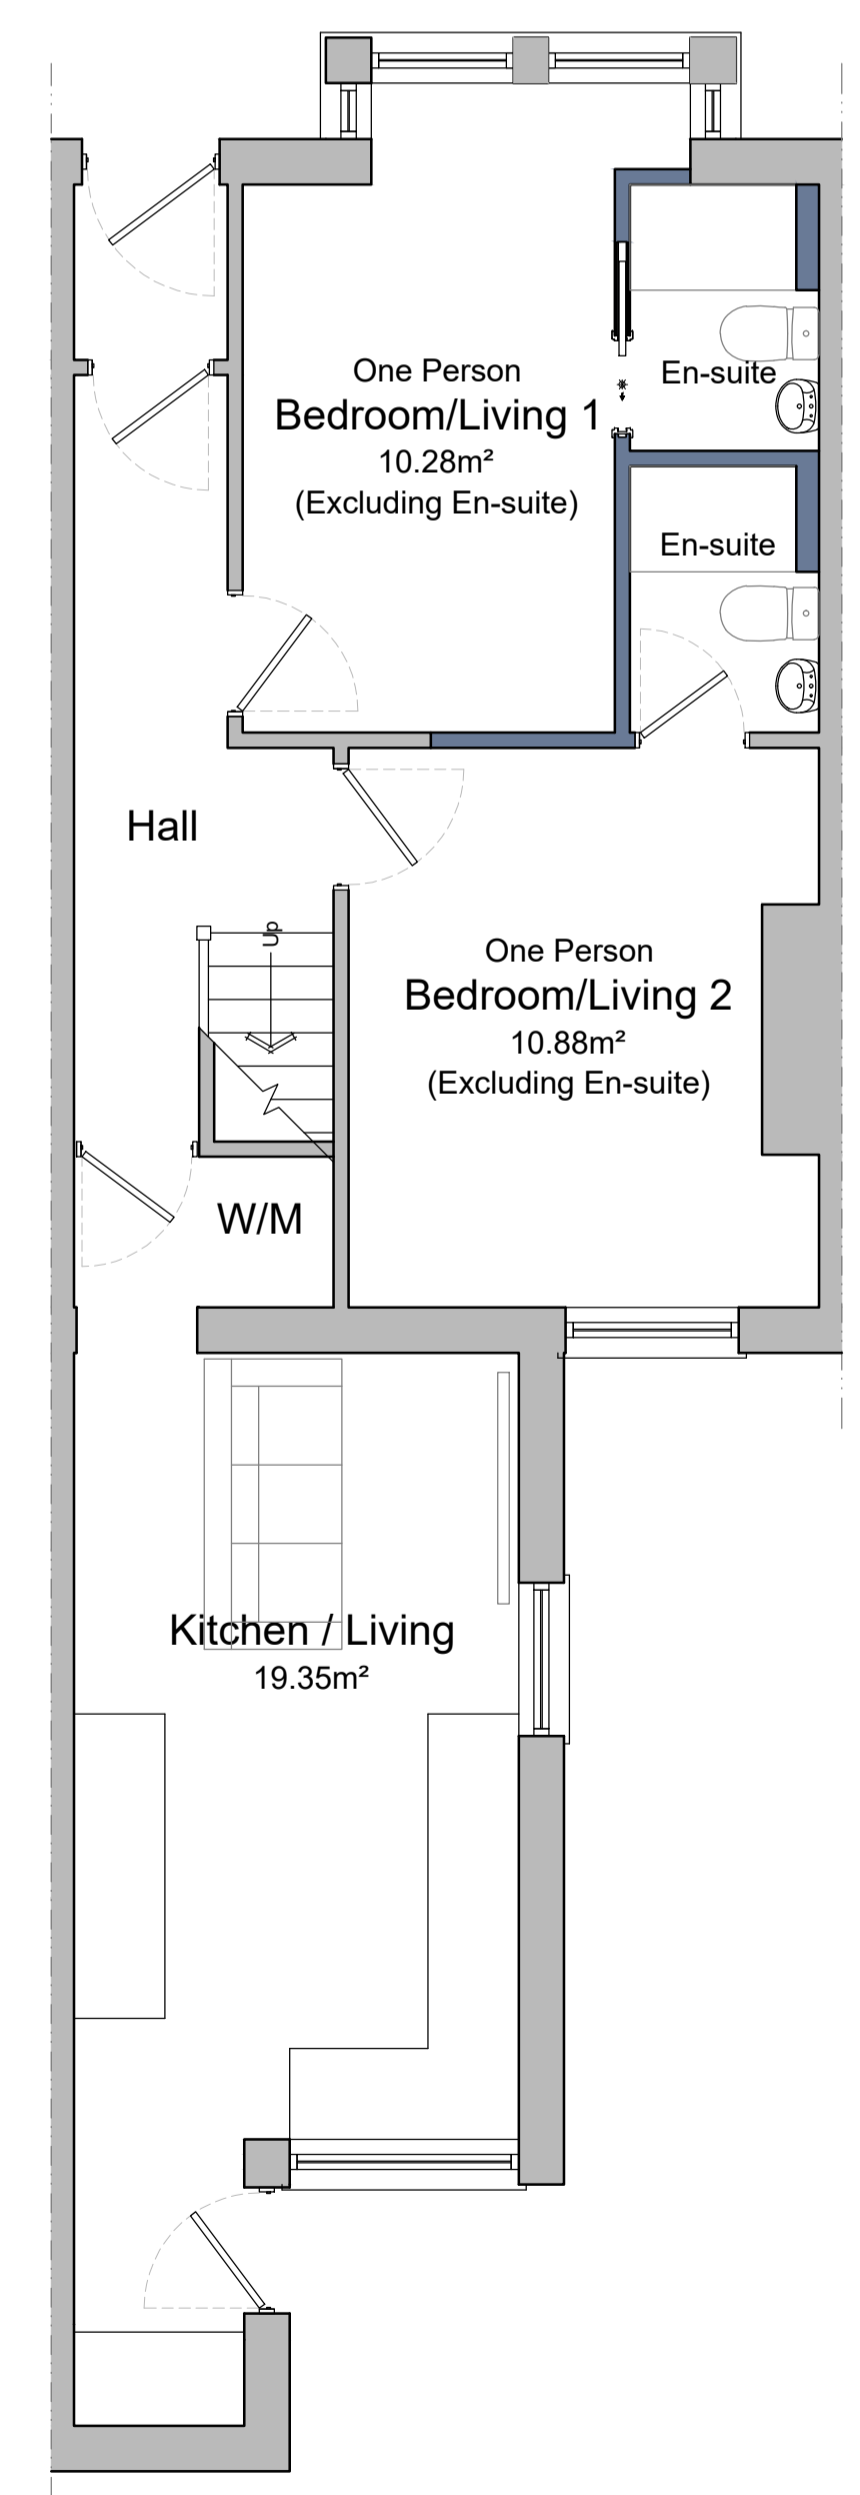

Ground Floor

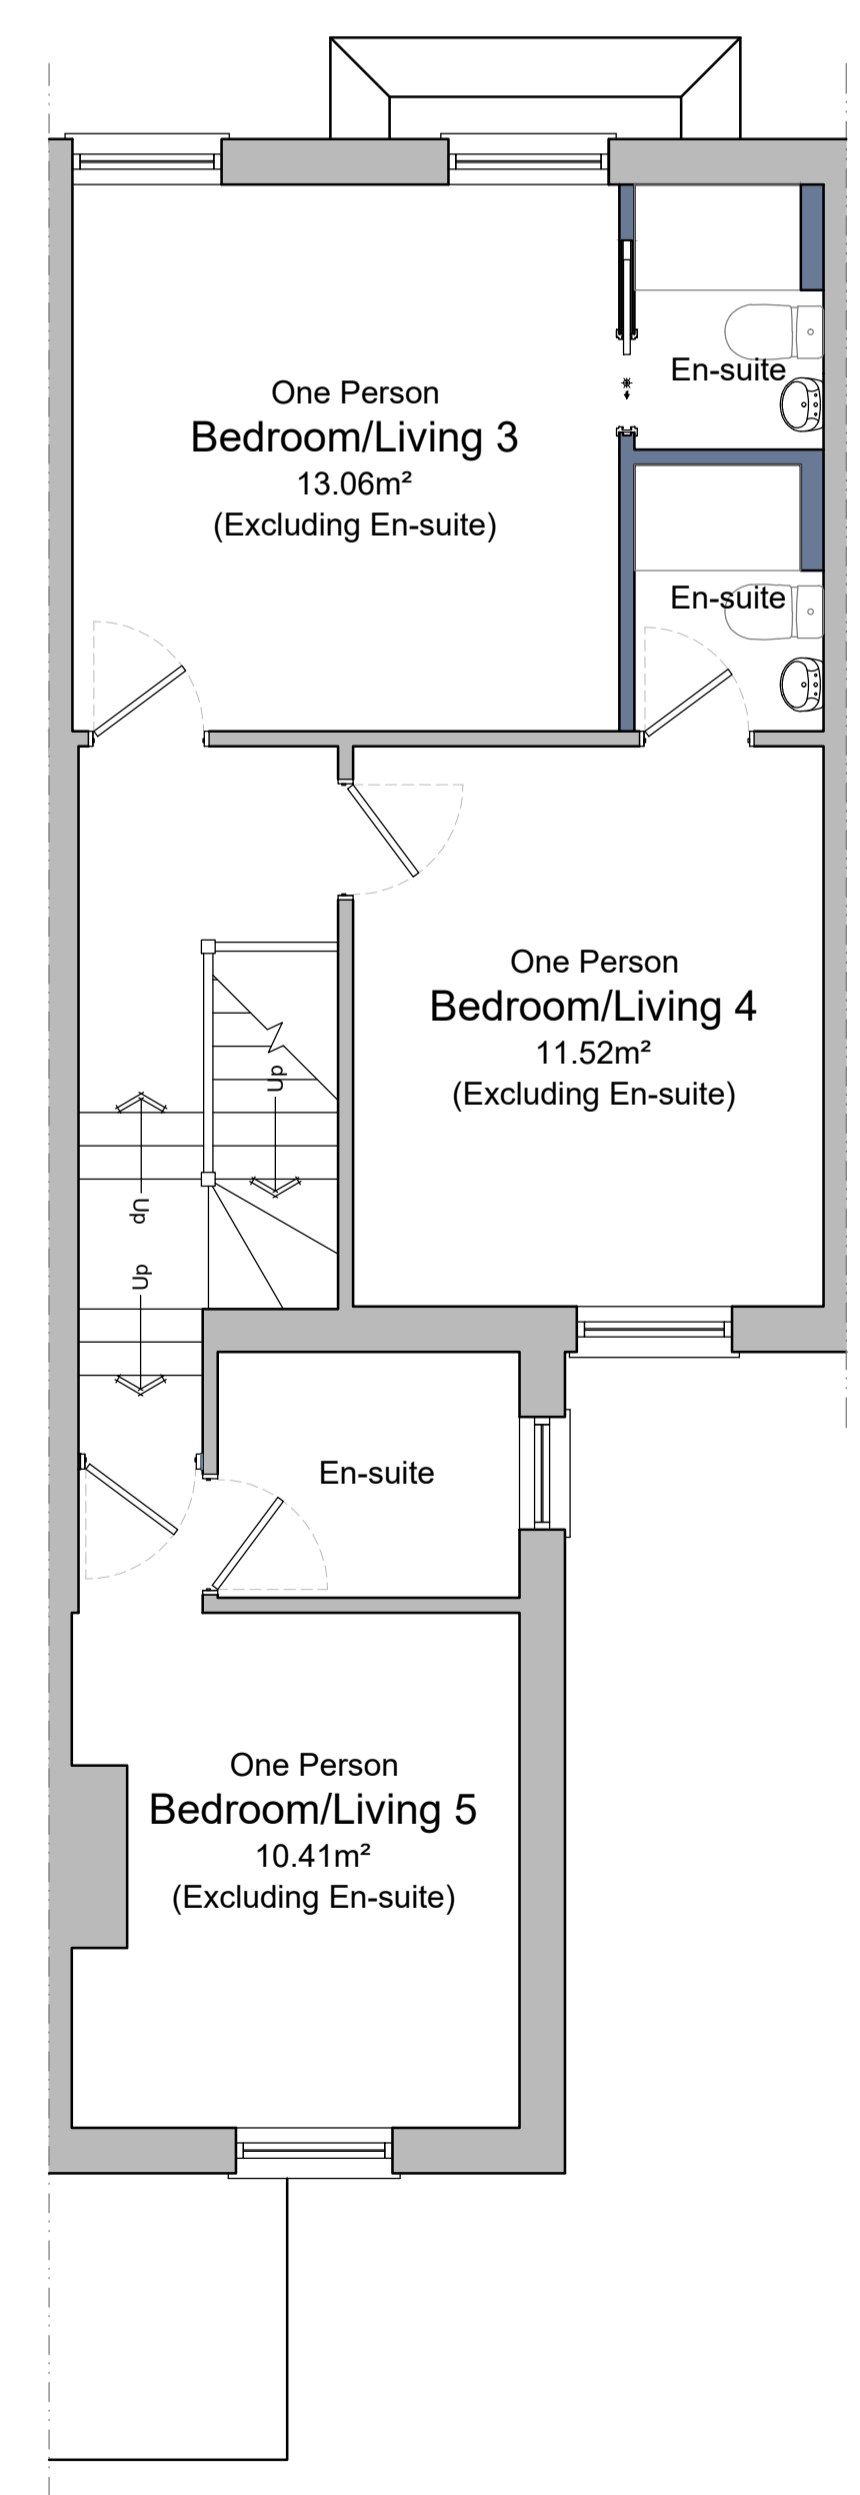

First Floor

PROJECT:		
176 Caerleon Road		
TITLE:		
Proposed Plans & Elevations		
SCALE:	DATE:	DRAWN BY:
1:50@A1	Oct' 2024	JM
DRAWING NUMBER:	REVISION:	
4333.PL.04	B	

