






EXISTING FRONT ELEVATION

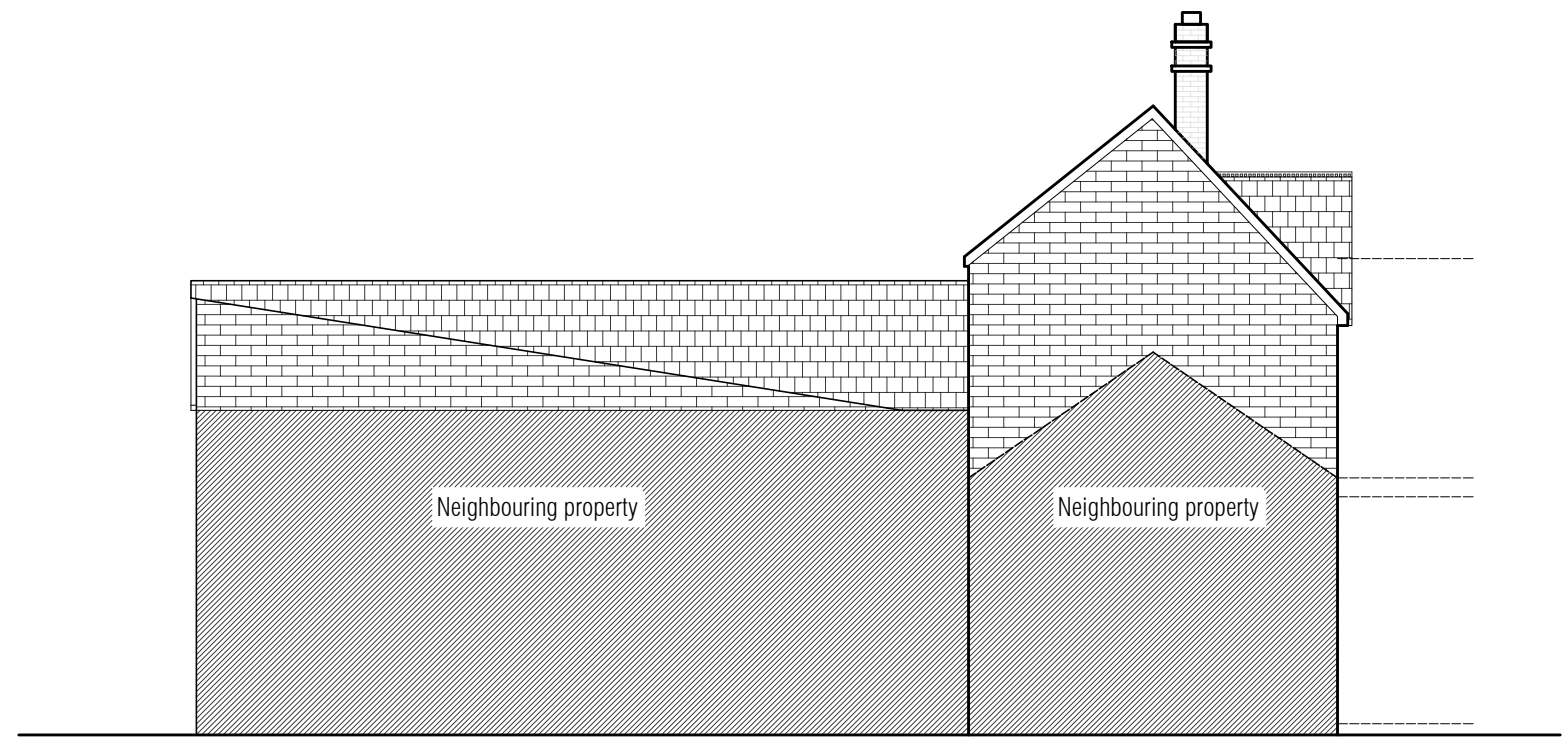

EXISTING ELEVATION A

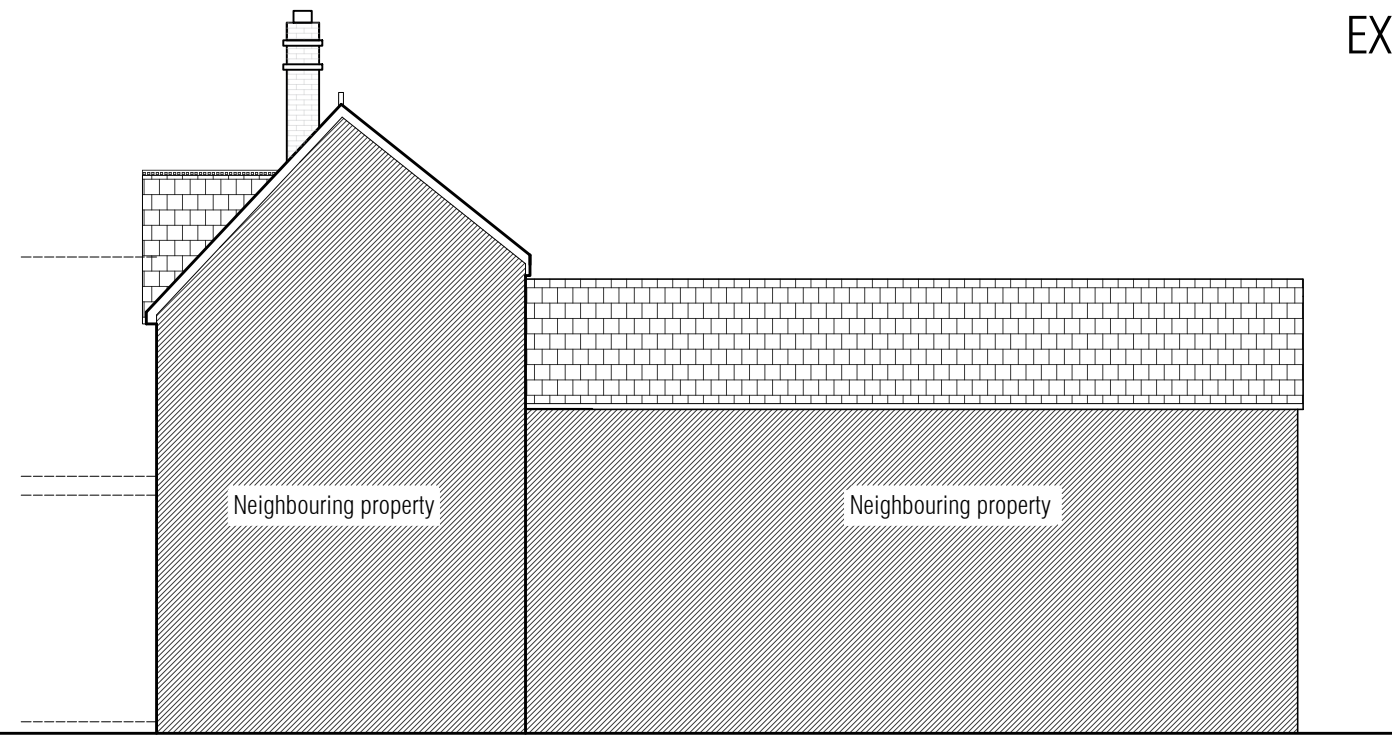

EXISTING ELEVATION B

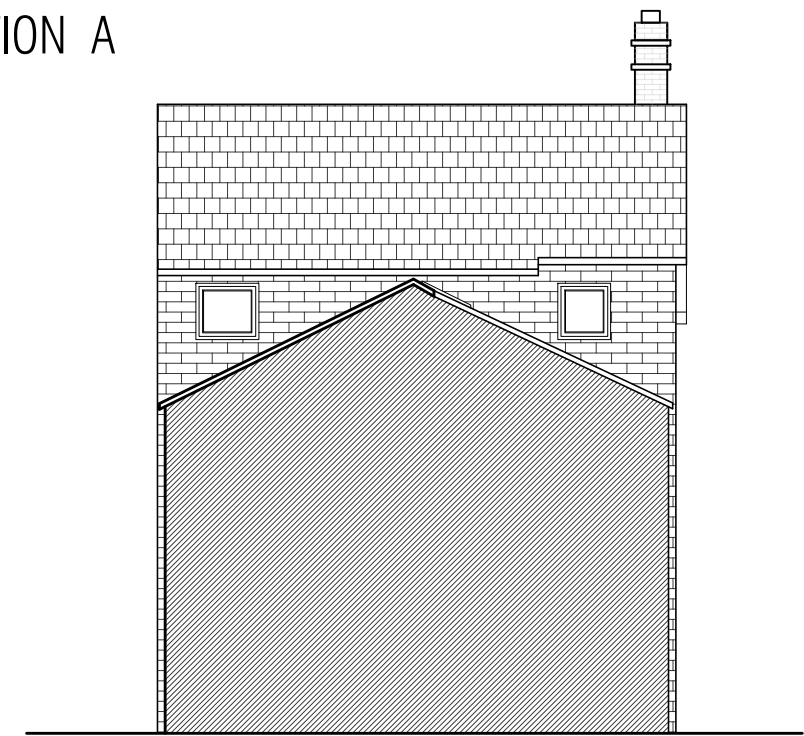

EXISTING REAR ELEVATION



PROJECT
232 STOW HILL, NEWPORT

SHEET
EXISTING ELEVATIONS

Scale (@ A3)	1:100
Dwg. No	102 R1
Date	OCT 2025
Drawn by	NZ

The drawing is copyright. Do not scale the drawing.

Contractor to check all the dimensions on site and to report any discrepancies to the SO