




Bat Box




Bird Box

Available from <https://www.birdfood.co.uk/>

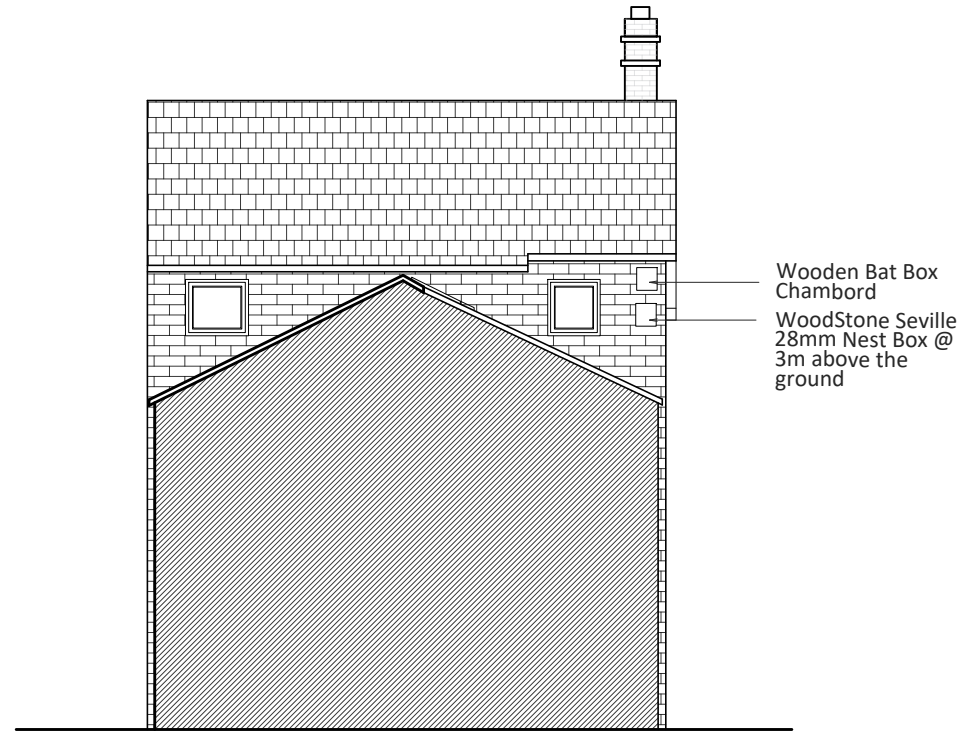

Wooden Bat Box
Chambord
WoodStone Seville
28mm Nest Box @
3m above the
ground

PROPOSED REAR ELEVATION

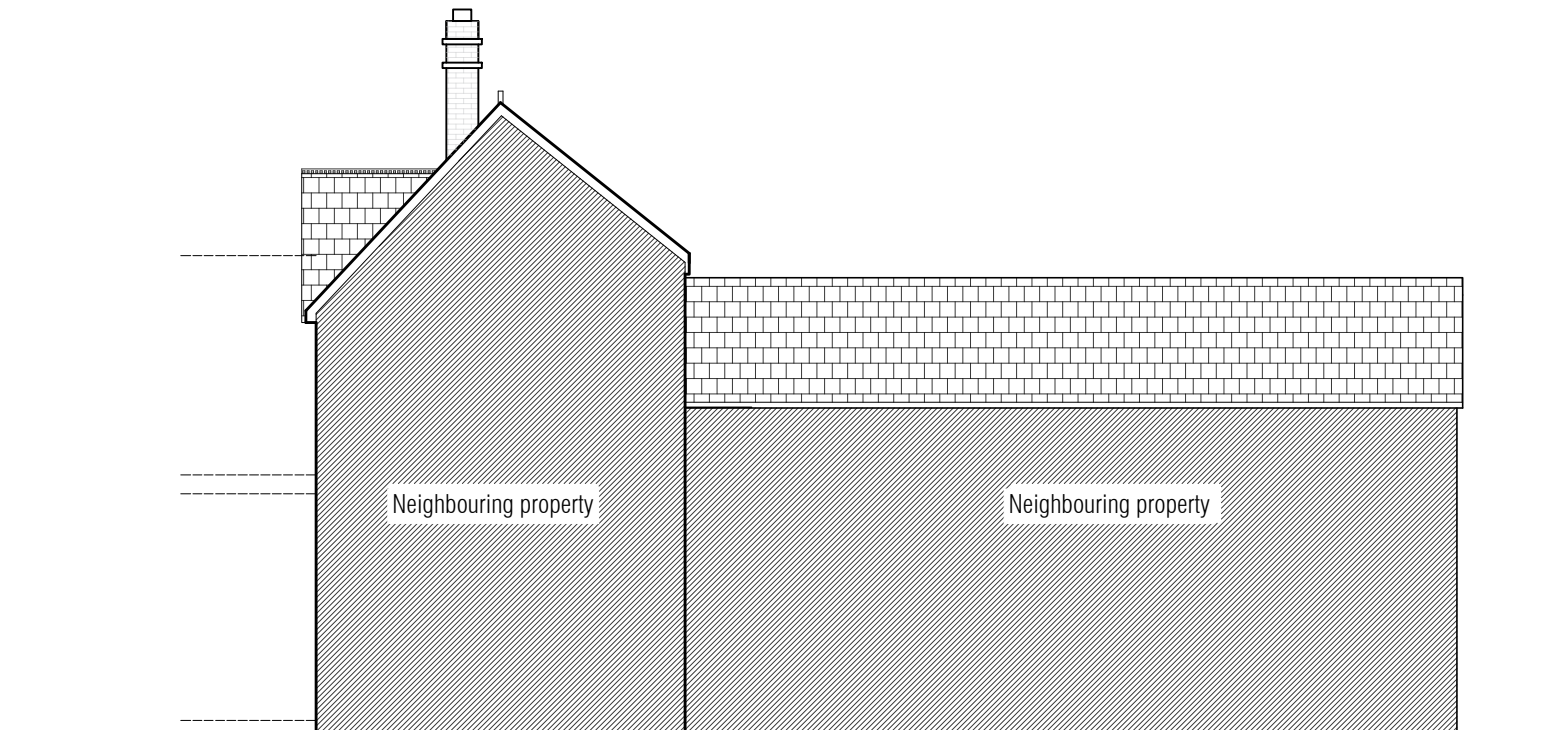

PROPOSED ELEVATION B



DESIGNS
SK DESIGNS
58B, Clearwater Way, Lakeside, Cardiff, CF23 6DU
Tel: 029 20 761 950
Fax: 029 20 761 950
Email: info@skdesigns.org.uk

PROJECT

232 STOW HILL, NEWPORT

SHEET

PROPOSED ELEVATIONS

Scale (@ A3)

1:100

Dwg. No

203 R1

Date

DEC 2025

Drawn by

NZ

The drawing is copyright. Do not scale the drawing.

Contractor to check all the dimensions on site and to report any discrepancies to the SO