




Front Elevation from Car Park.

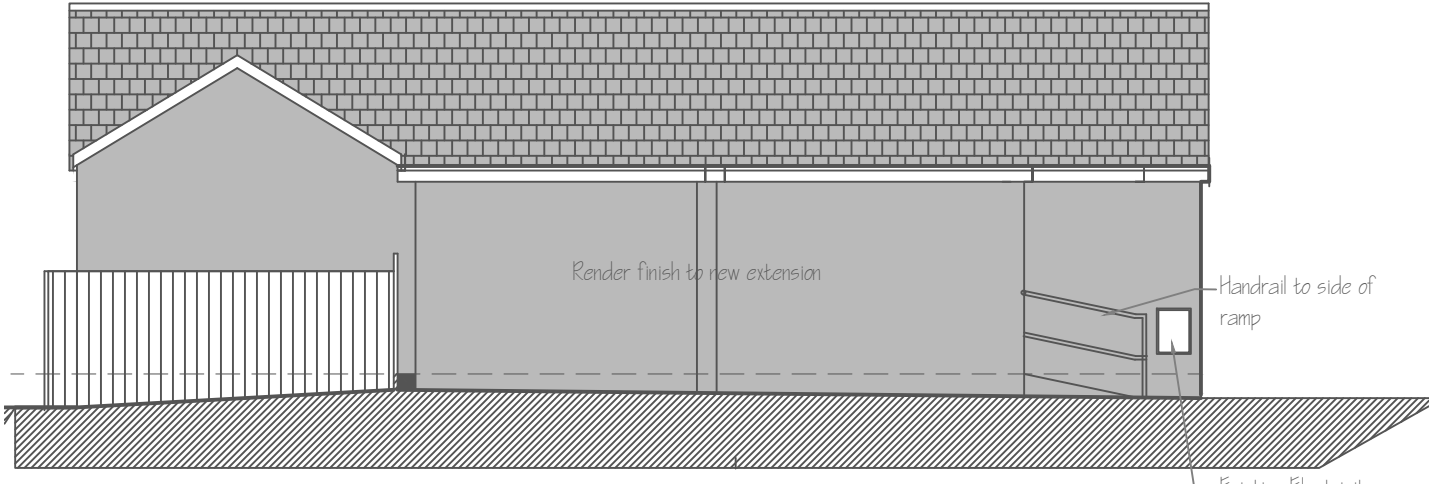

Rear Elevation.

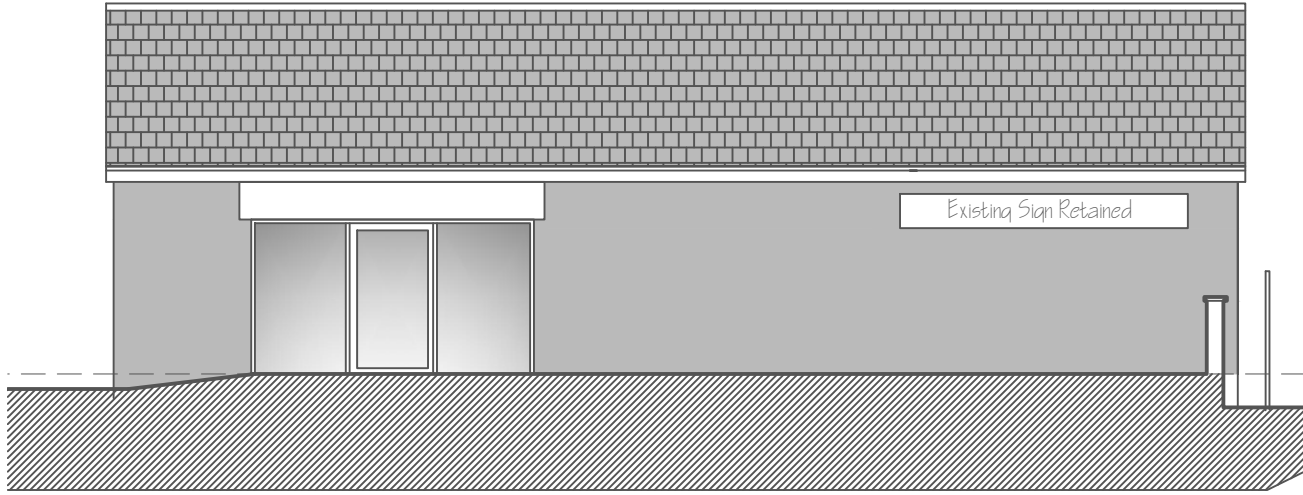

Front Elevation.

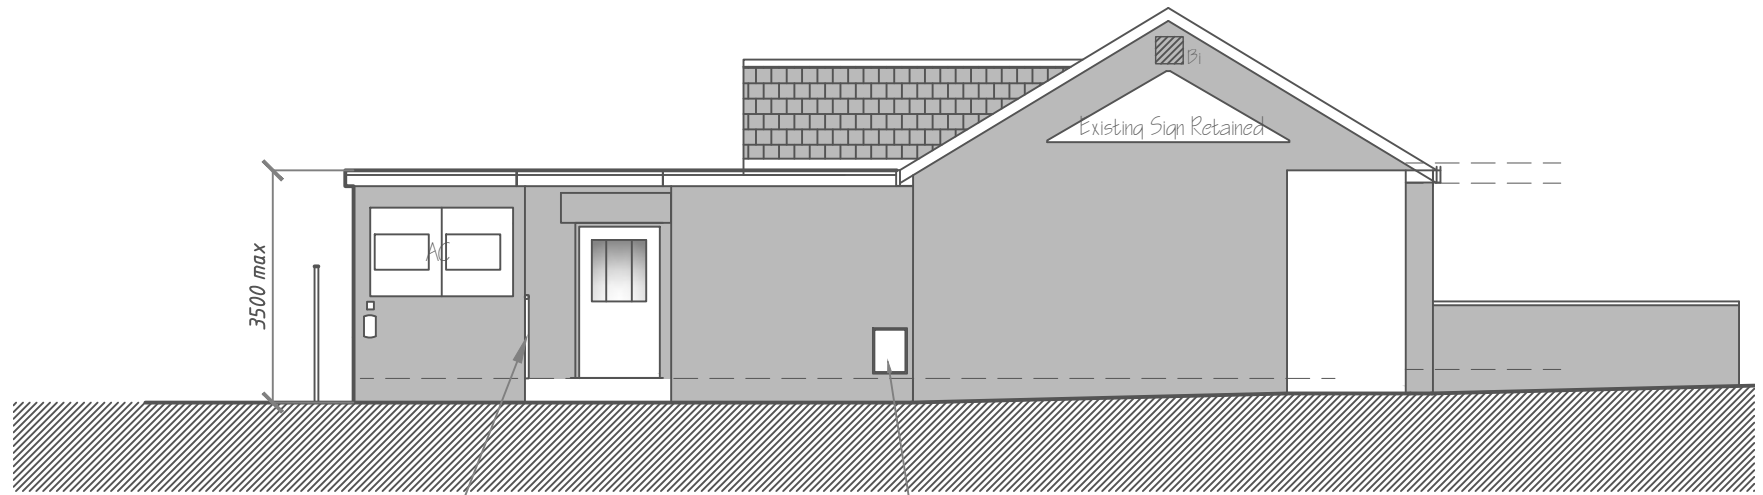


Side Elevation.

Key to Ecology Mitigation/ Bio-diversity Enhancement Measures.

- B1 Box.....Indicates position of new bird box, 'By Woodstone' erected as part of biodiversity enhancement.
- BA Box.....Indicates position of new bat box, 'By Woodstone' erected as part of biodiversity enhancement. Note Bat and Bird Boxes are to be agreed prior to development.

Rev	Description	Date

Project Client Mr G Thomas	Project Title Extension and Alterations to Malpas Brook Pharmacy 135 Goodrich Crescent, Newport NP20 5PF	Drawing Title Elevations as Proposed	THIS DRAWING IS COVERED BY COPYRIGHT WHICH REMAINS WITH HOWARD HICKS DESIGN AND MUST NOT BE REPRODUCED IN ANY FORM WITHOUT THEIR EXPRESS PERMISSION.	Scale 1:100 @ A3	Drawn by HH	Date	Checked	Drawing No. PLO4	Status Planning	Job No. 2226	Rev.No.	<p>Howard Hicks Design Architectural Designers, Technologists, Building Surveyors 6 Ash Green, Oakfield, Torfaen, Cwmbran, Torfaen, Wales NP44 3DT Mob 07984 971763 howard@howardhicksdesign.com</p> 
-------------------------------	---	---	--	------------------------	----------------	------	---------	---------------------	--------------------	-----------------	---------	---