




**01 | SIDE ELEVATION**  
Scale: 1:50 @ A1 / 1:100 @ A3

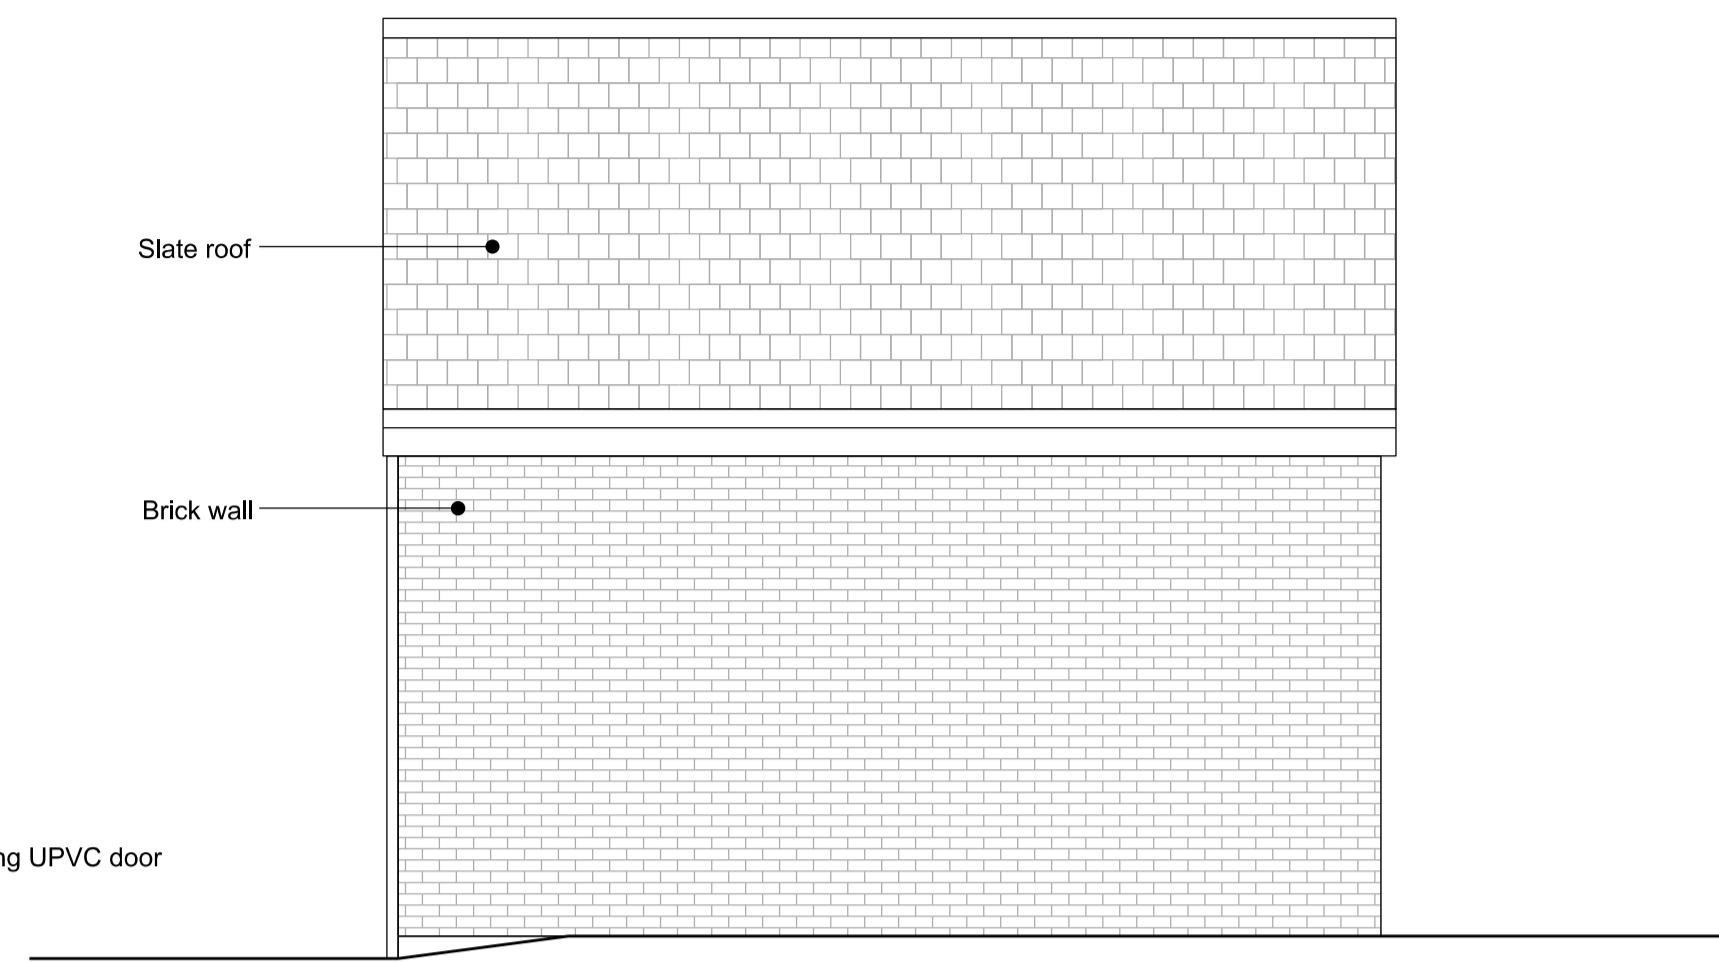


**02 | REAR ELEVATION**  
Scale: 1:50 @ A1 / 1:100 @ A3

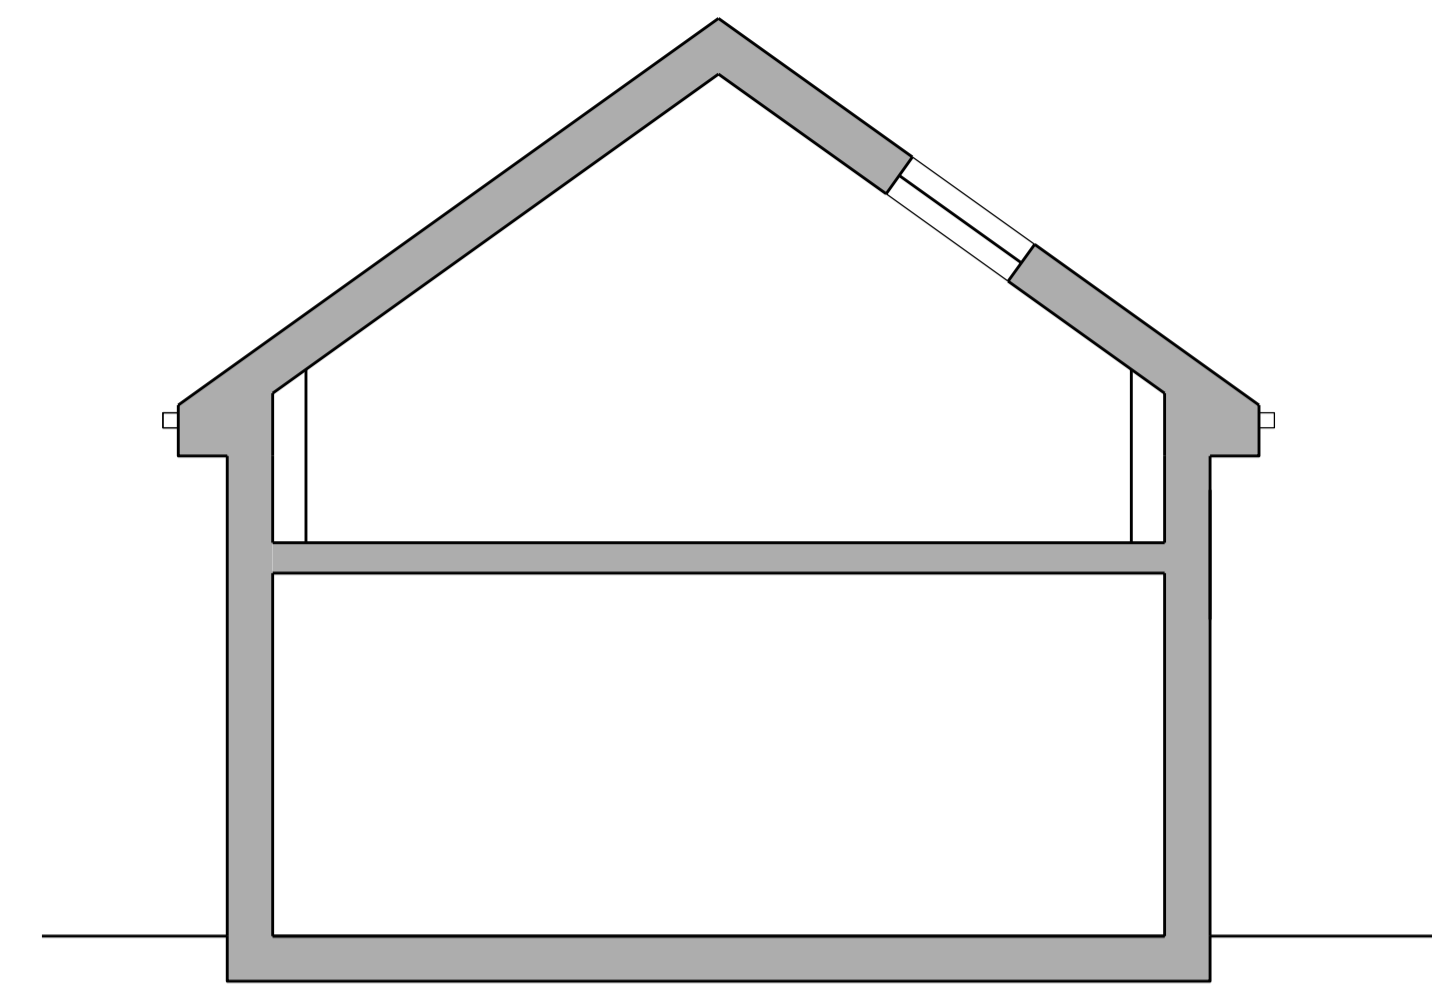


**03 | SECTION**  
Scale: 1:50 @ A1 / 1:100 @ A3

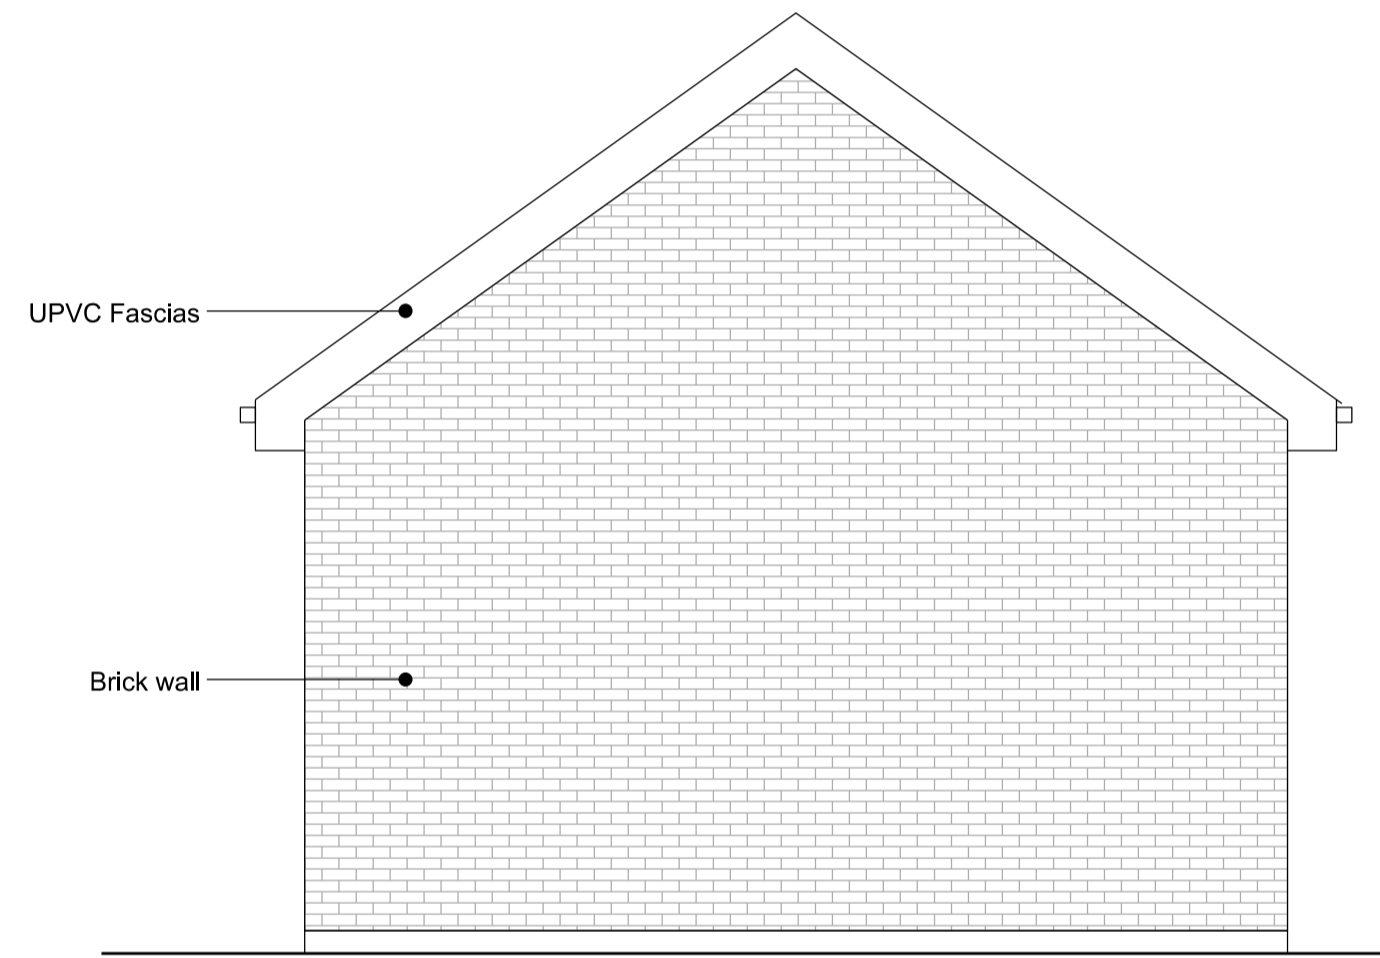


**04 | SIDE ELEVATION**  
Scale: 1:50 @ A1 / 1:100 @ A3

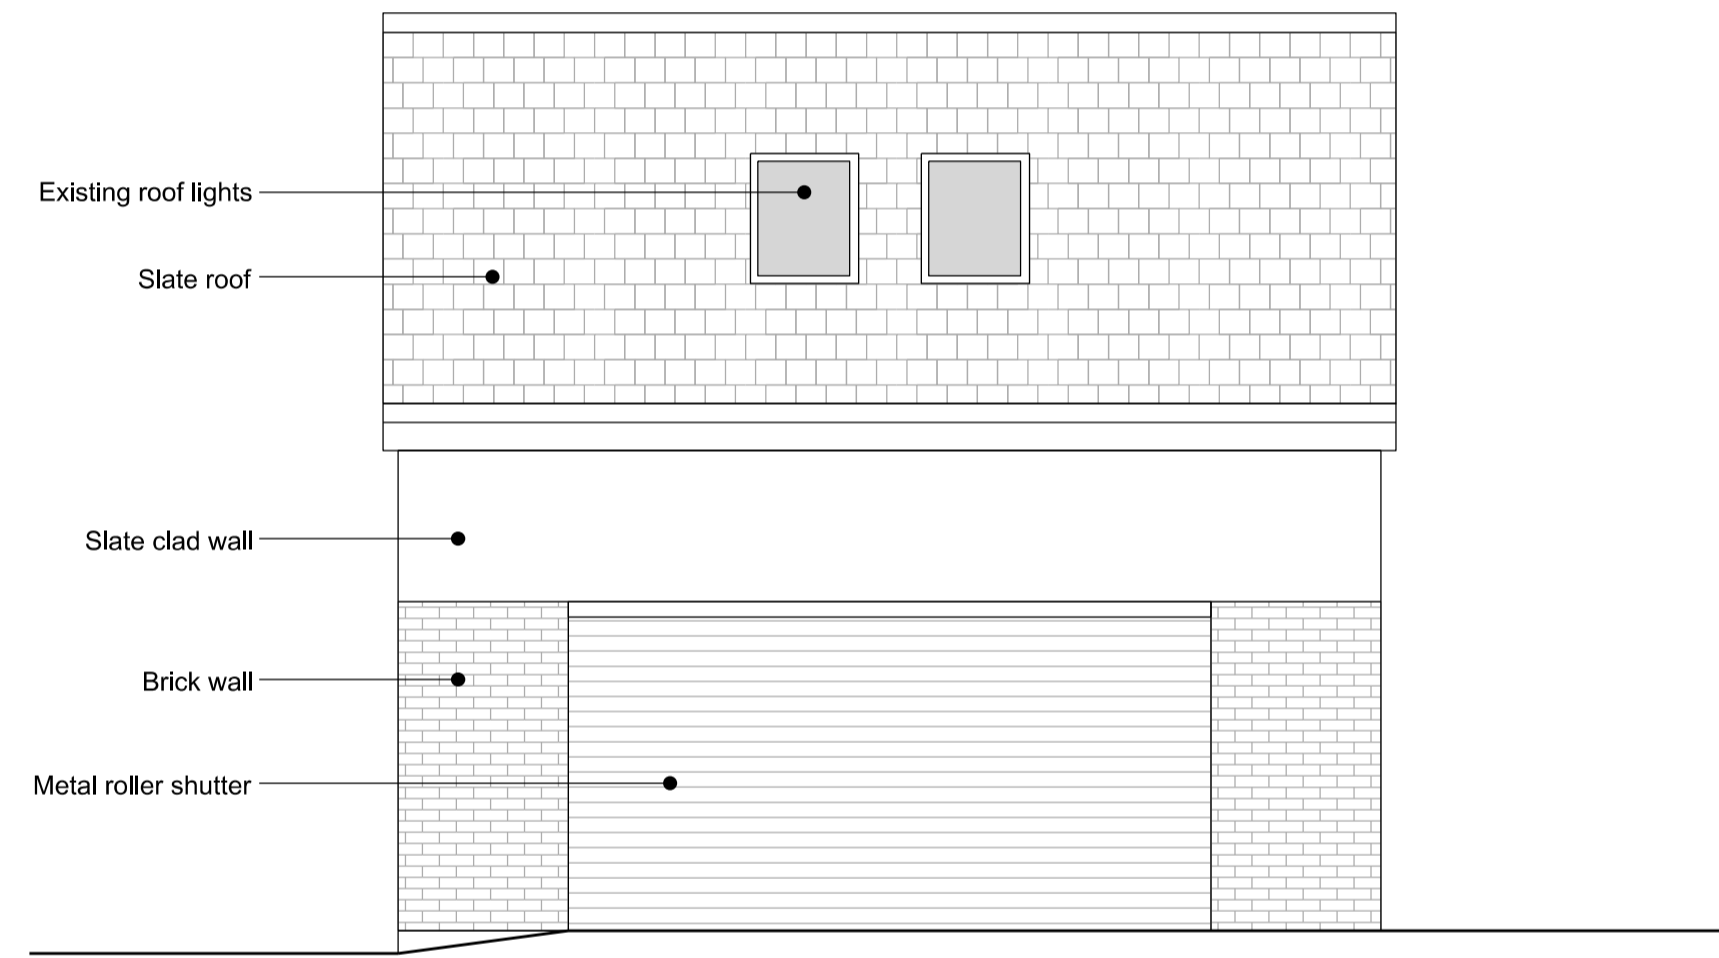


**05 | FRONT ELEVATION**  
Scale: 1:50 @ A1 / 1:100 @ A3

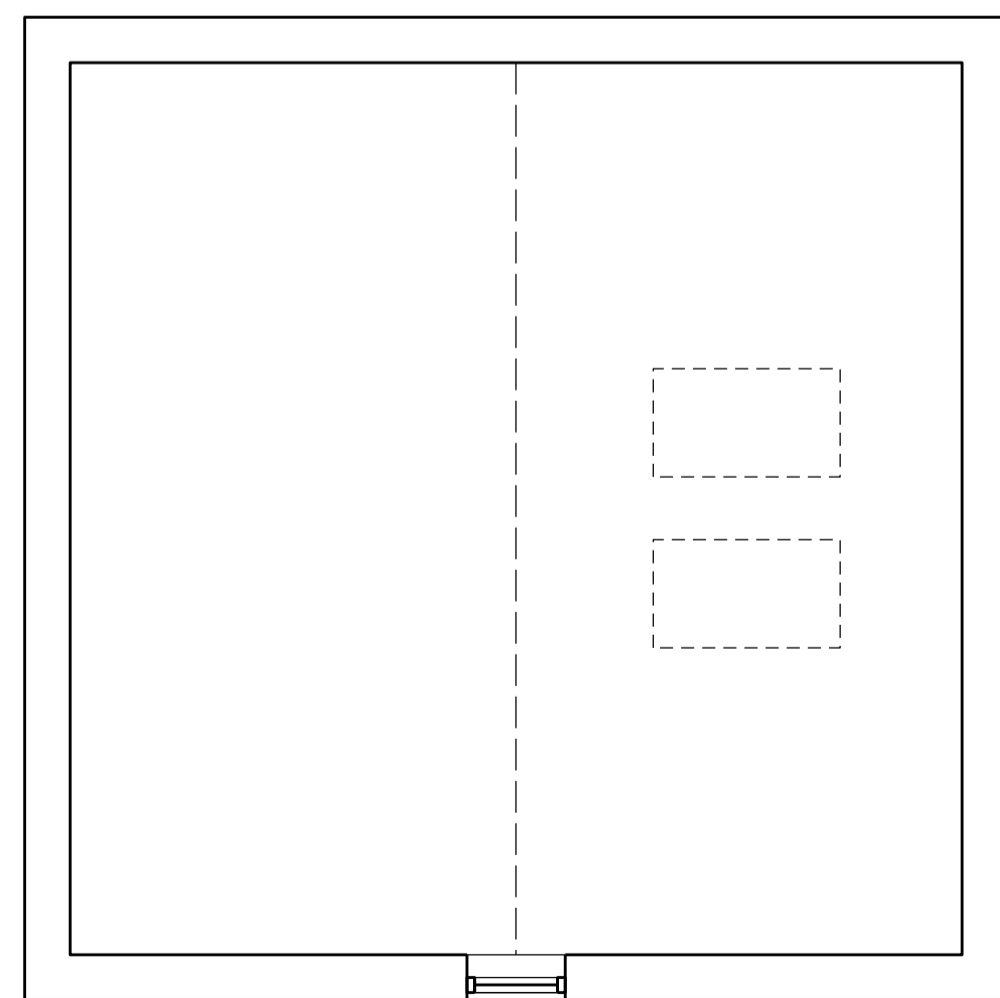

**06 | FIRST FLOOR PLAN**  
Scale: 1:50 @ A1 / 1:100 @ A3

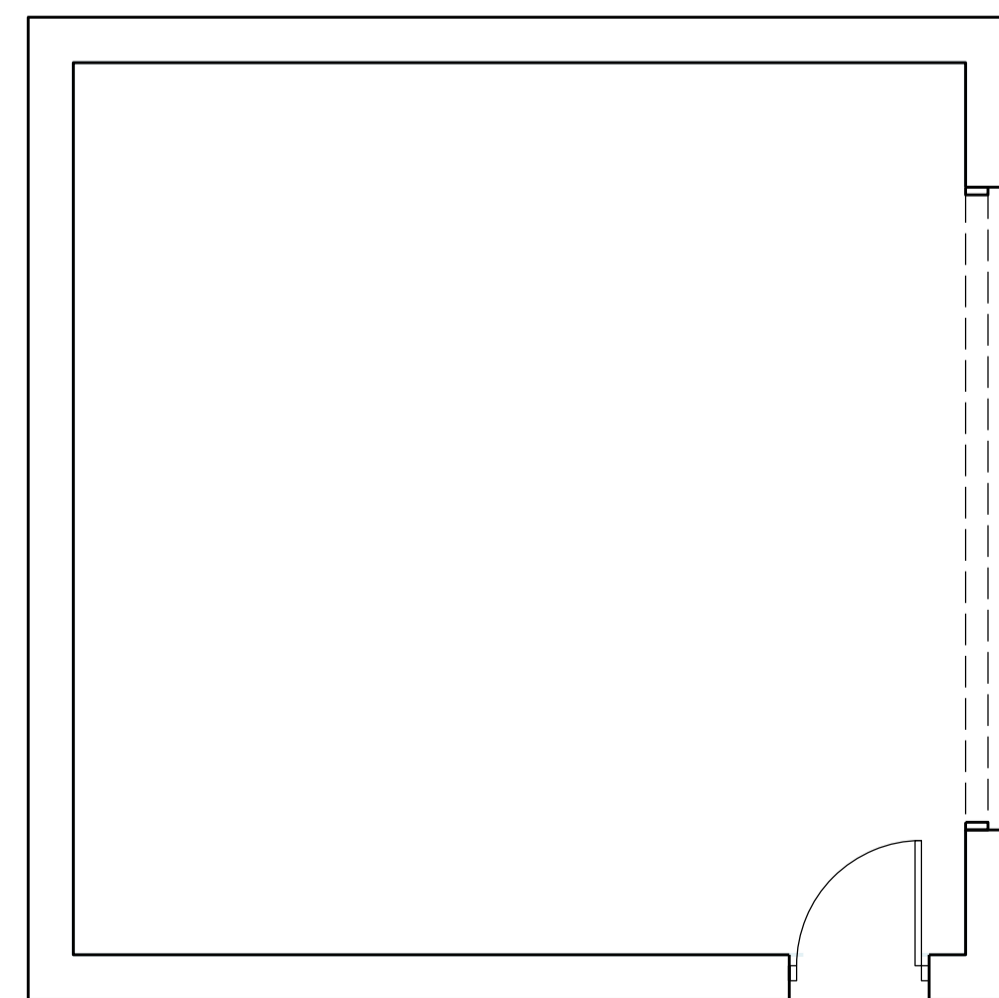

**07 | GROUND FLOOR PLAN**  
Scale: 1:50 @ A1 / 1:100 @ A3

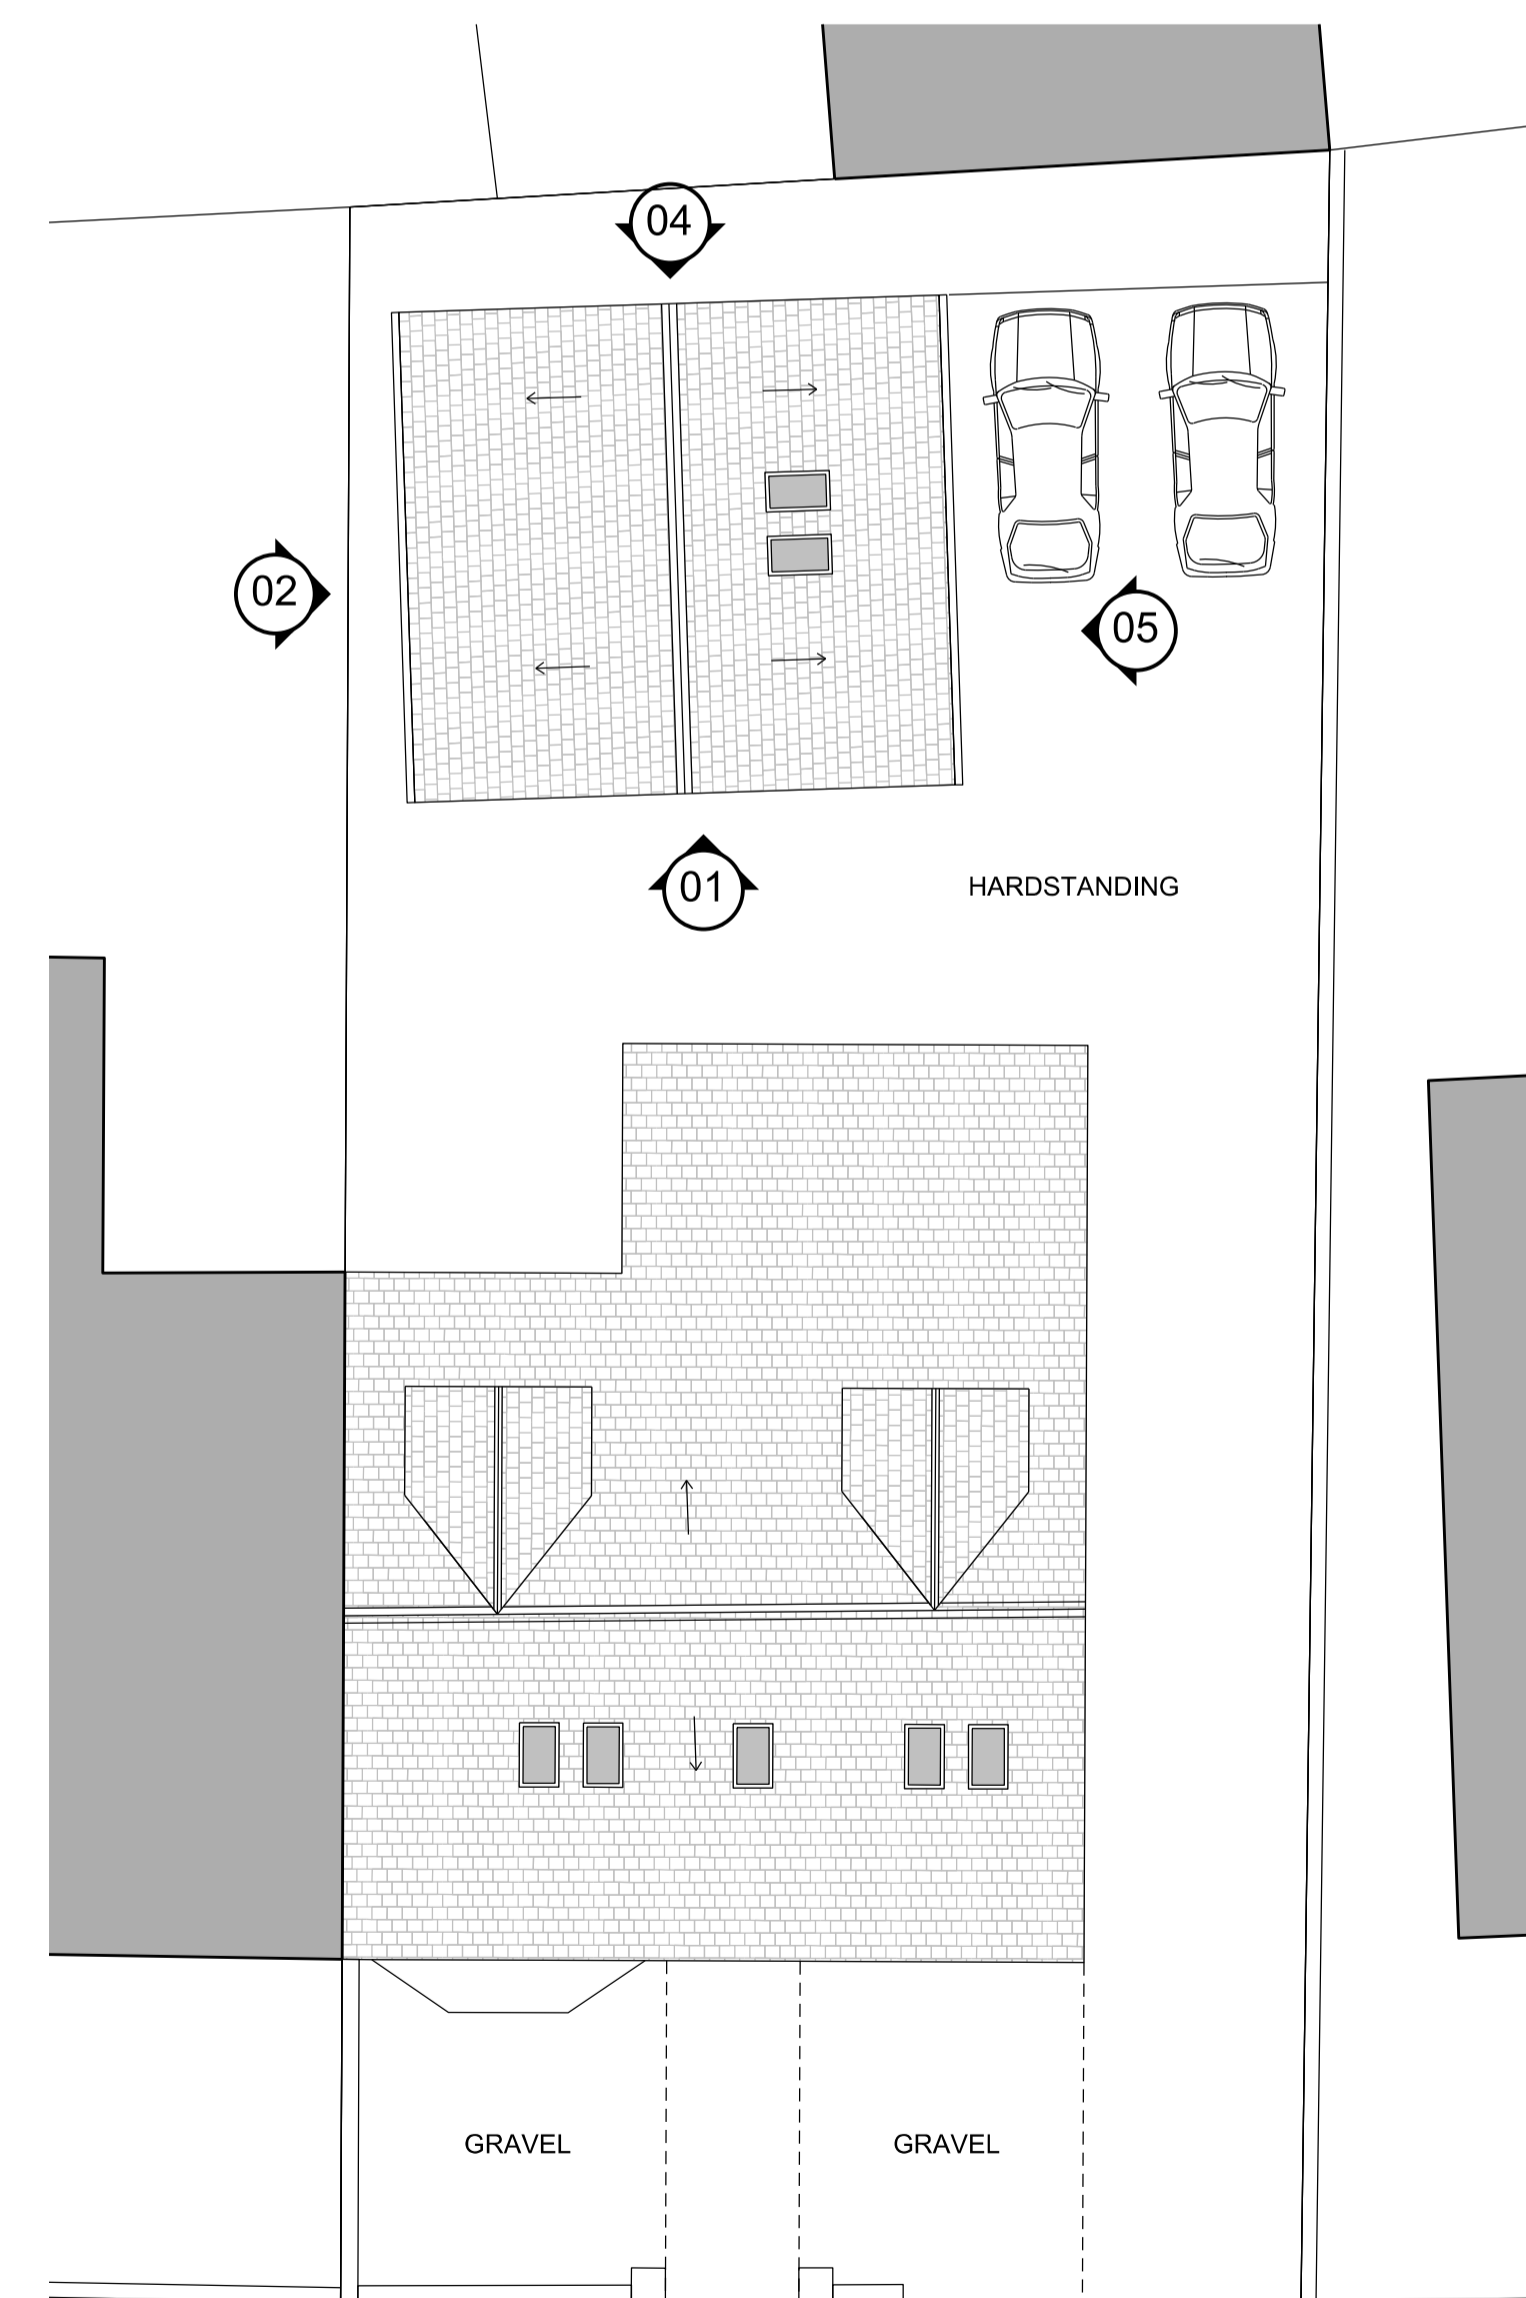

**08 | SITE PLAN**  
Scale: 1:100 @ A1 / 1:200 @ A3

**NOTES:**

- Design intent only
- Not to be used for construction
- All dimensions are based upon survey information prepared by others
- Contractor to conduct own site survey before detailed design and construction commences
- Architect to be advised of any variation between the drawings and site conditions


© Co&Co Architects  
All rights described in Chapter IV of the Copyright, Designers and Patents Act 1998 have been asserted.

To be read in conjunction with the specification and all relevant drawings

**SCALE BAR**  
1:50@A1 - 1:100@A3



PL01	06.01.25	Issued for Planning
revision	date	amendment

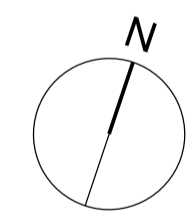

**C&Co Architects**  
Floor 1-3  
4-5 High Town  
Hereford  
HR1 2AA  
www.coandcoarchitects.com

- Do not scale from this drawing
- All dimensions to be checked on site by the Contractor
- And such dimensions to be their responsibility
- Report all drawing errors and omissions to the Architect
- All dimensions in millimeters unless noted otherwise

Job title  
52 BRYNGWYN ROAD, NEWPORT, NP2 04JT

Drawing title/location  
EXISTING PLANS SECTION AND ELEVATION

status	PLANNING		
scale	1:00 @ A1	1:100 @ A3	
job no	element	drawing no.	revision
A041	PL	101	PL01

**SCALE BAR**  
1:100@A1 - 1:200@A3

