



01 SIDE ELEVATION

Scale: 1:50 @ A1 / 1:100 @ A3

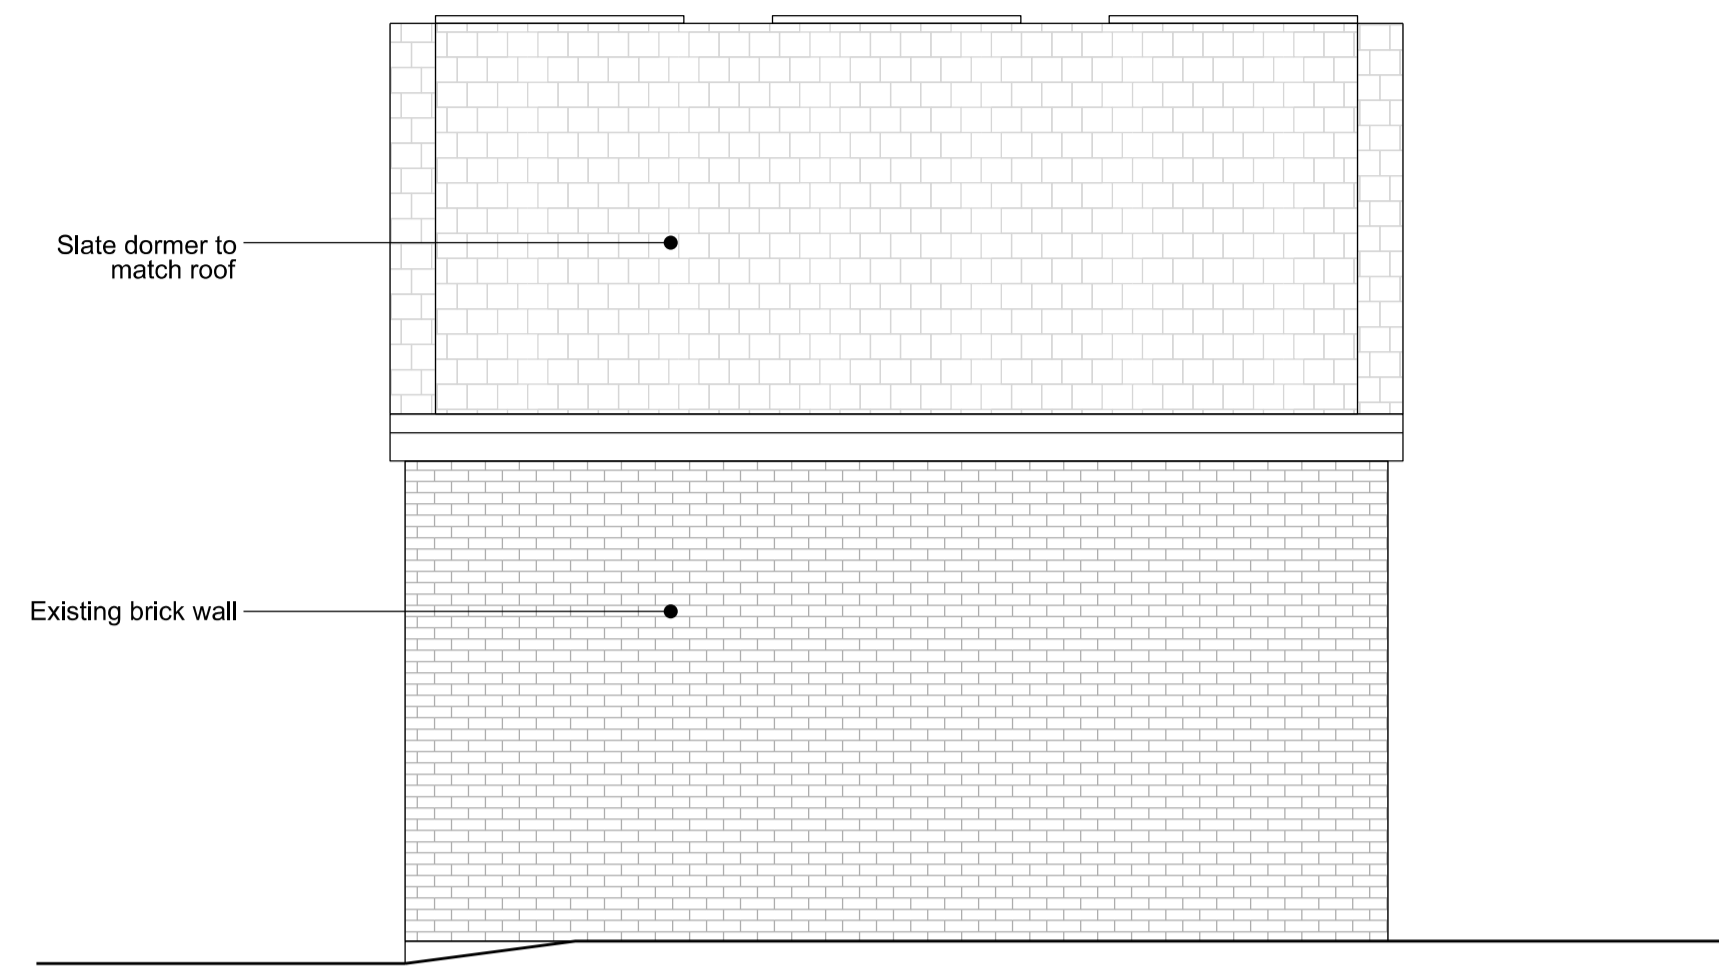


02 REAR ELEVATION

Scale: 1:50 @ A1 / 1:100 @ A3

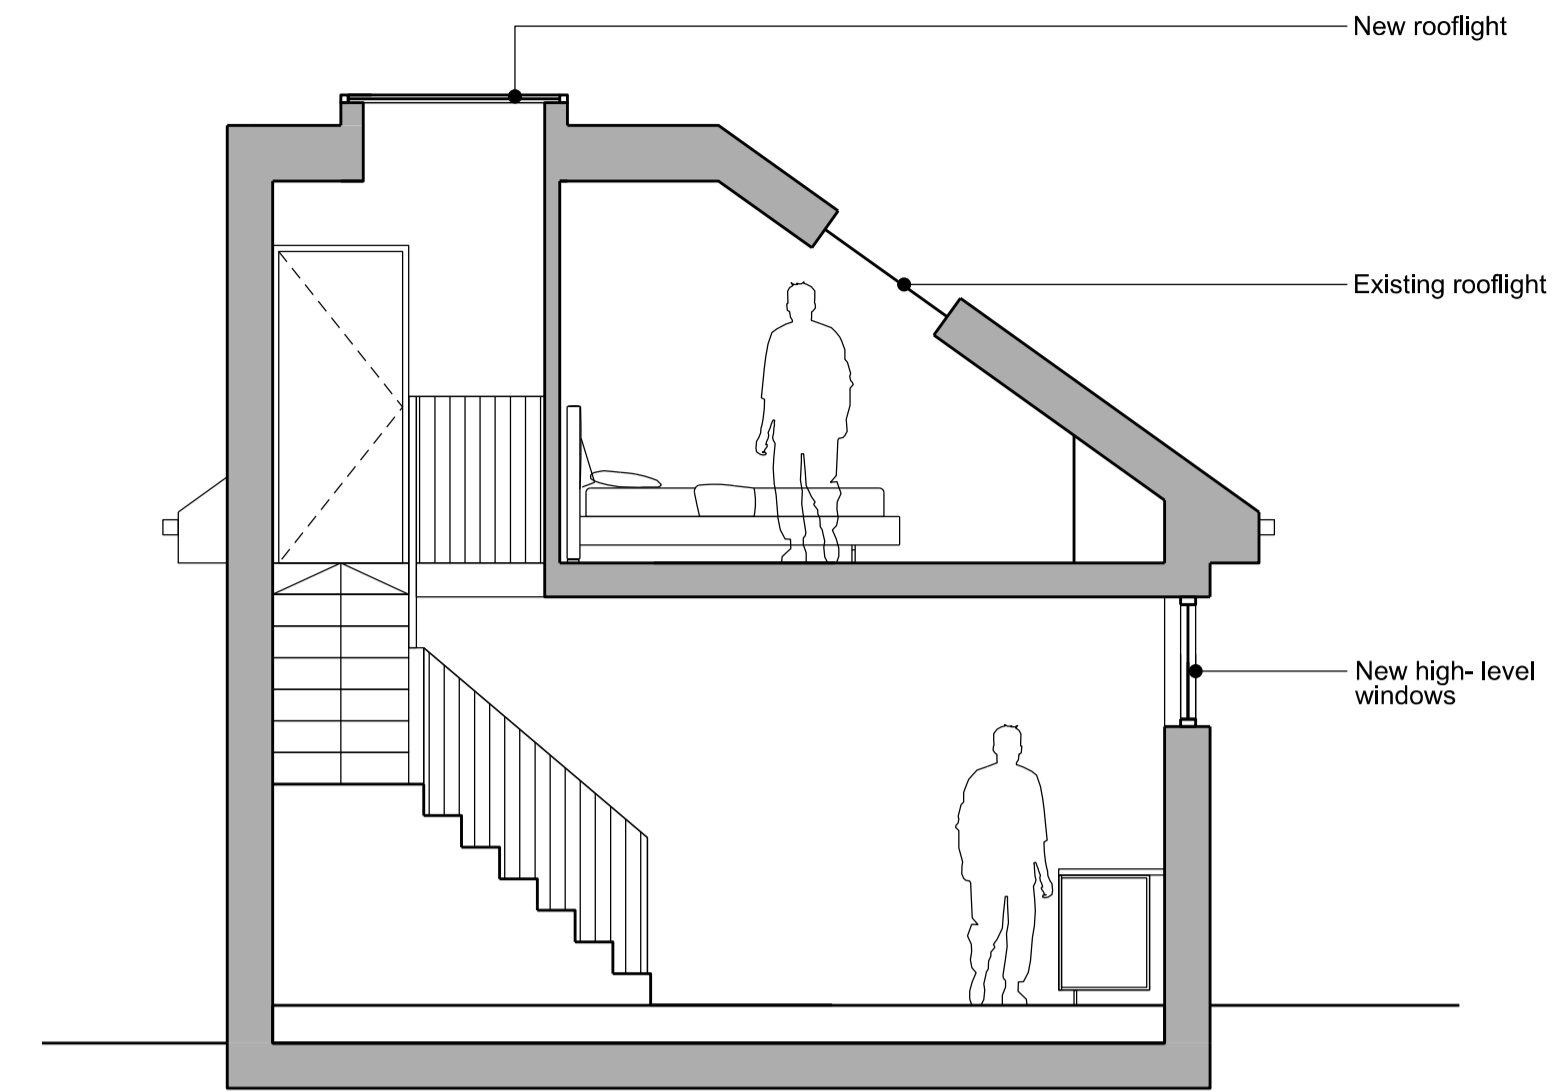


03 SECTION

Scale: 1:50 @ A1 / 1:100 @ A3

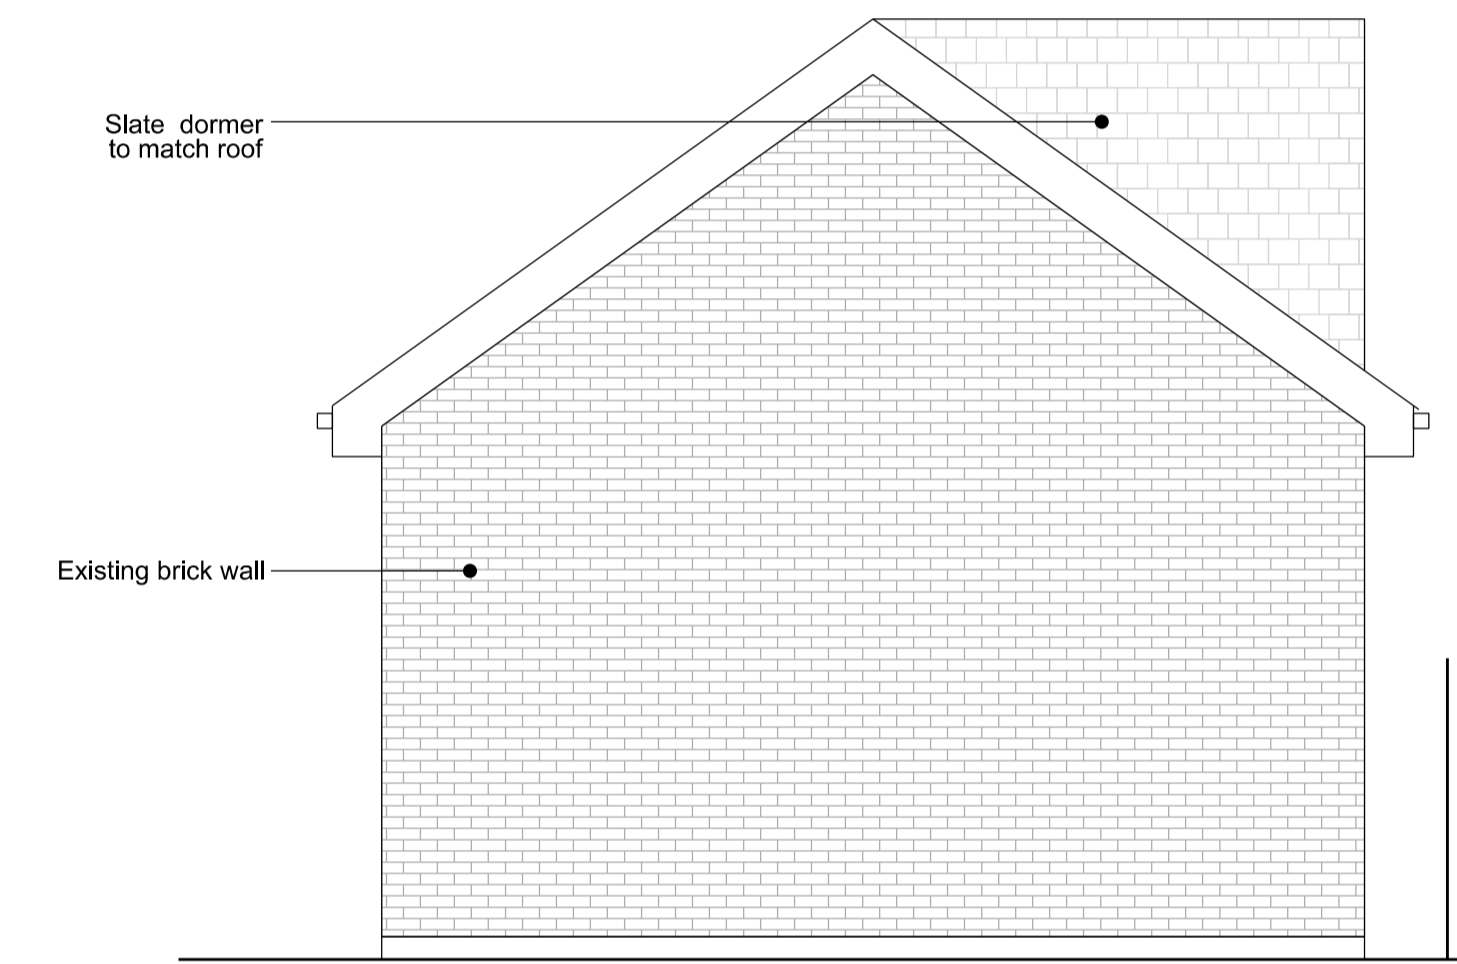


04 SIDE ELEVATION

Scale: 1:50 @ A1 / 1:100 @ A3

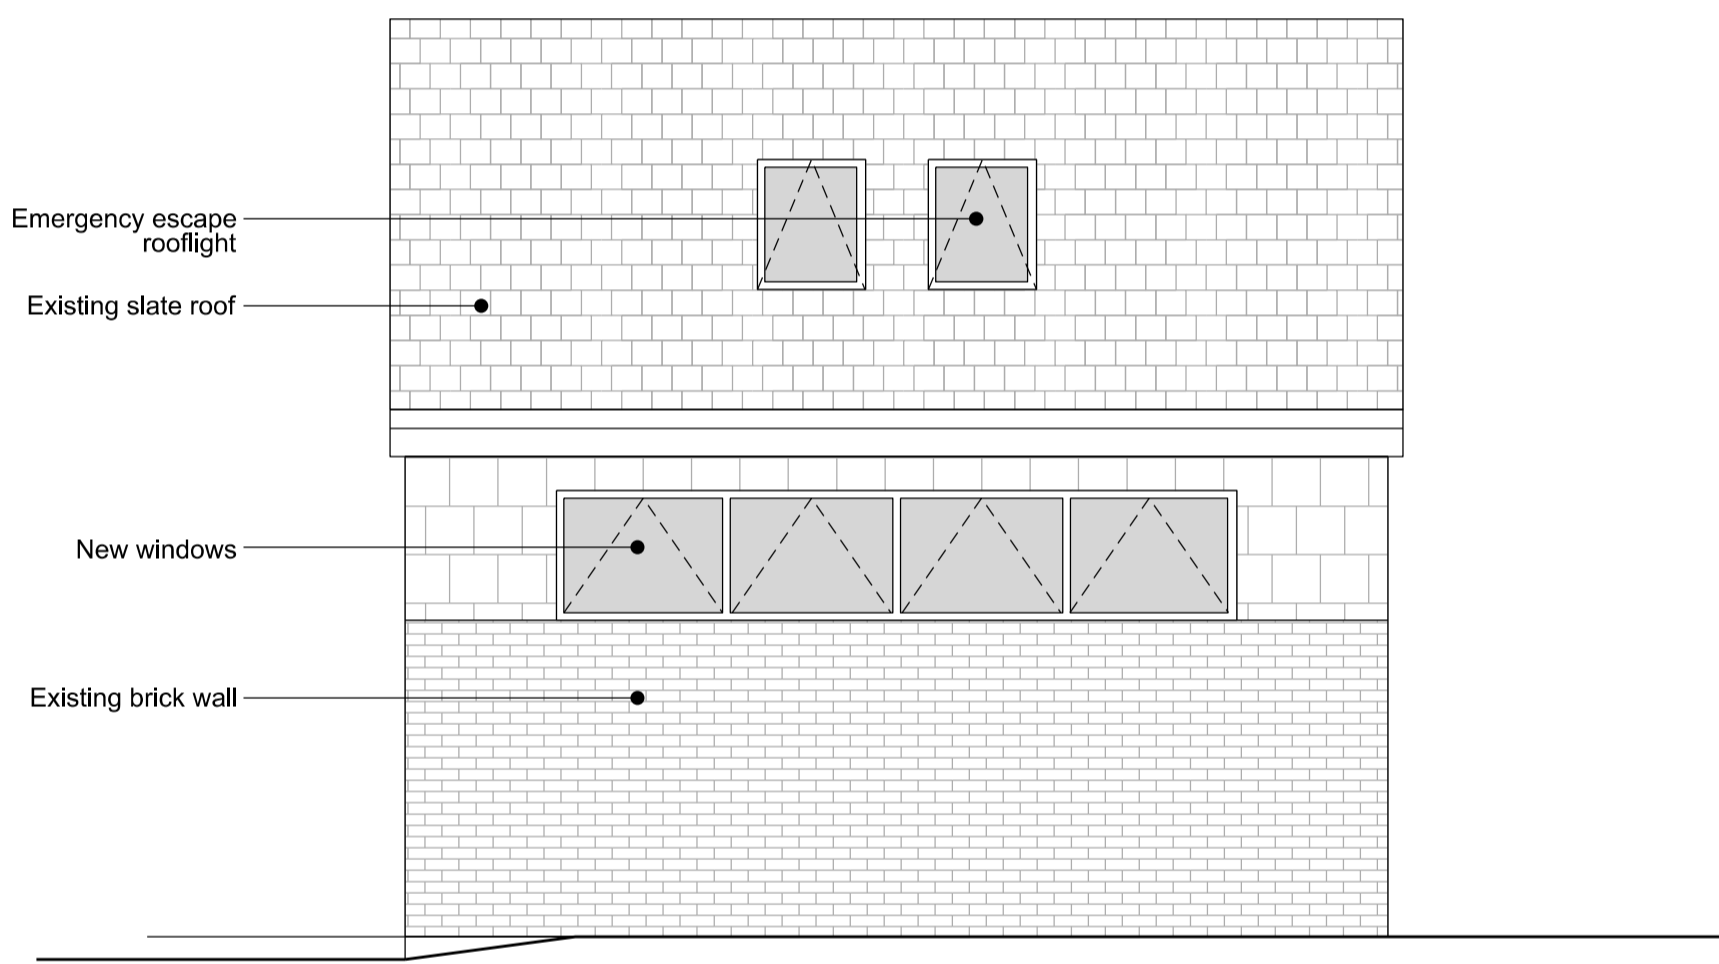

05 FRONT ELEVATION


Scale: 1:50 @ A1 / 1:100 @ A3

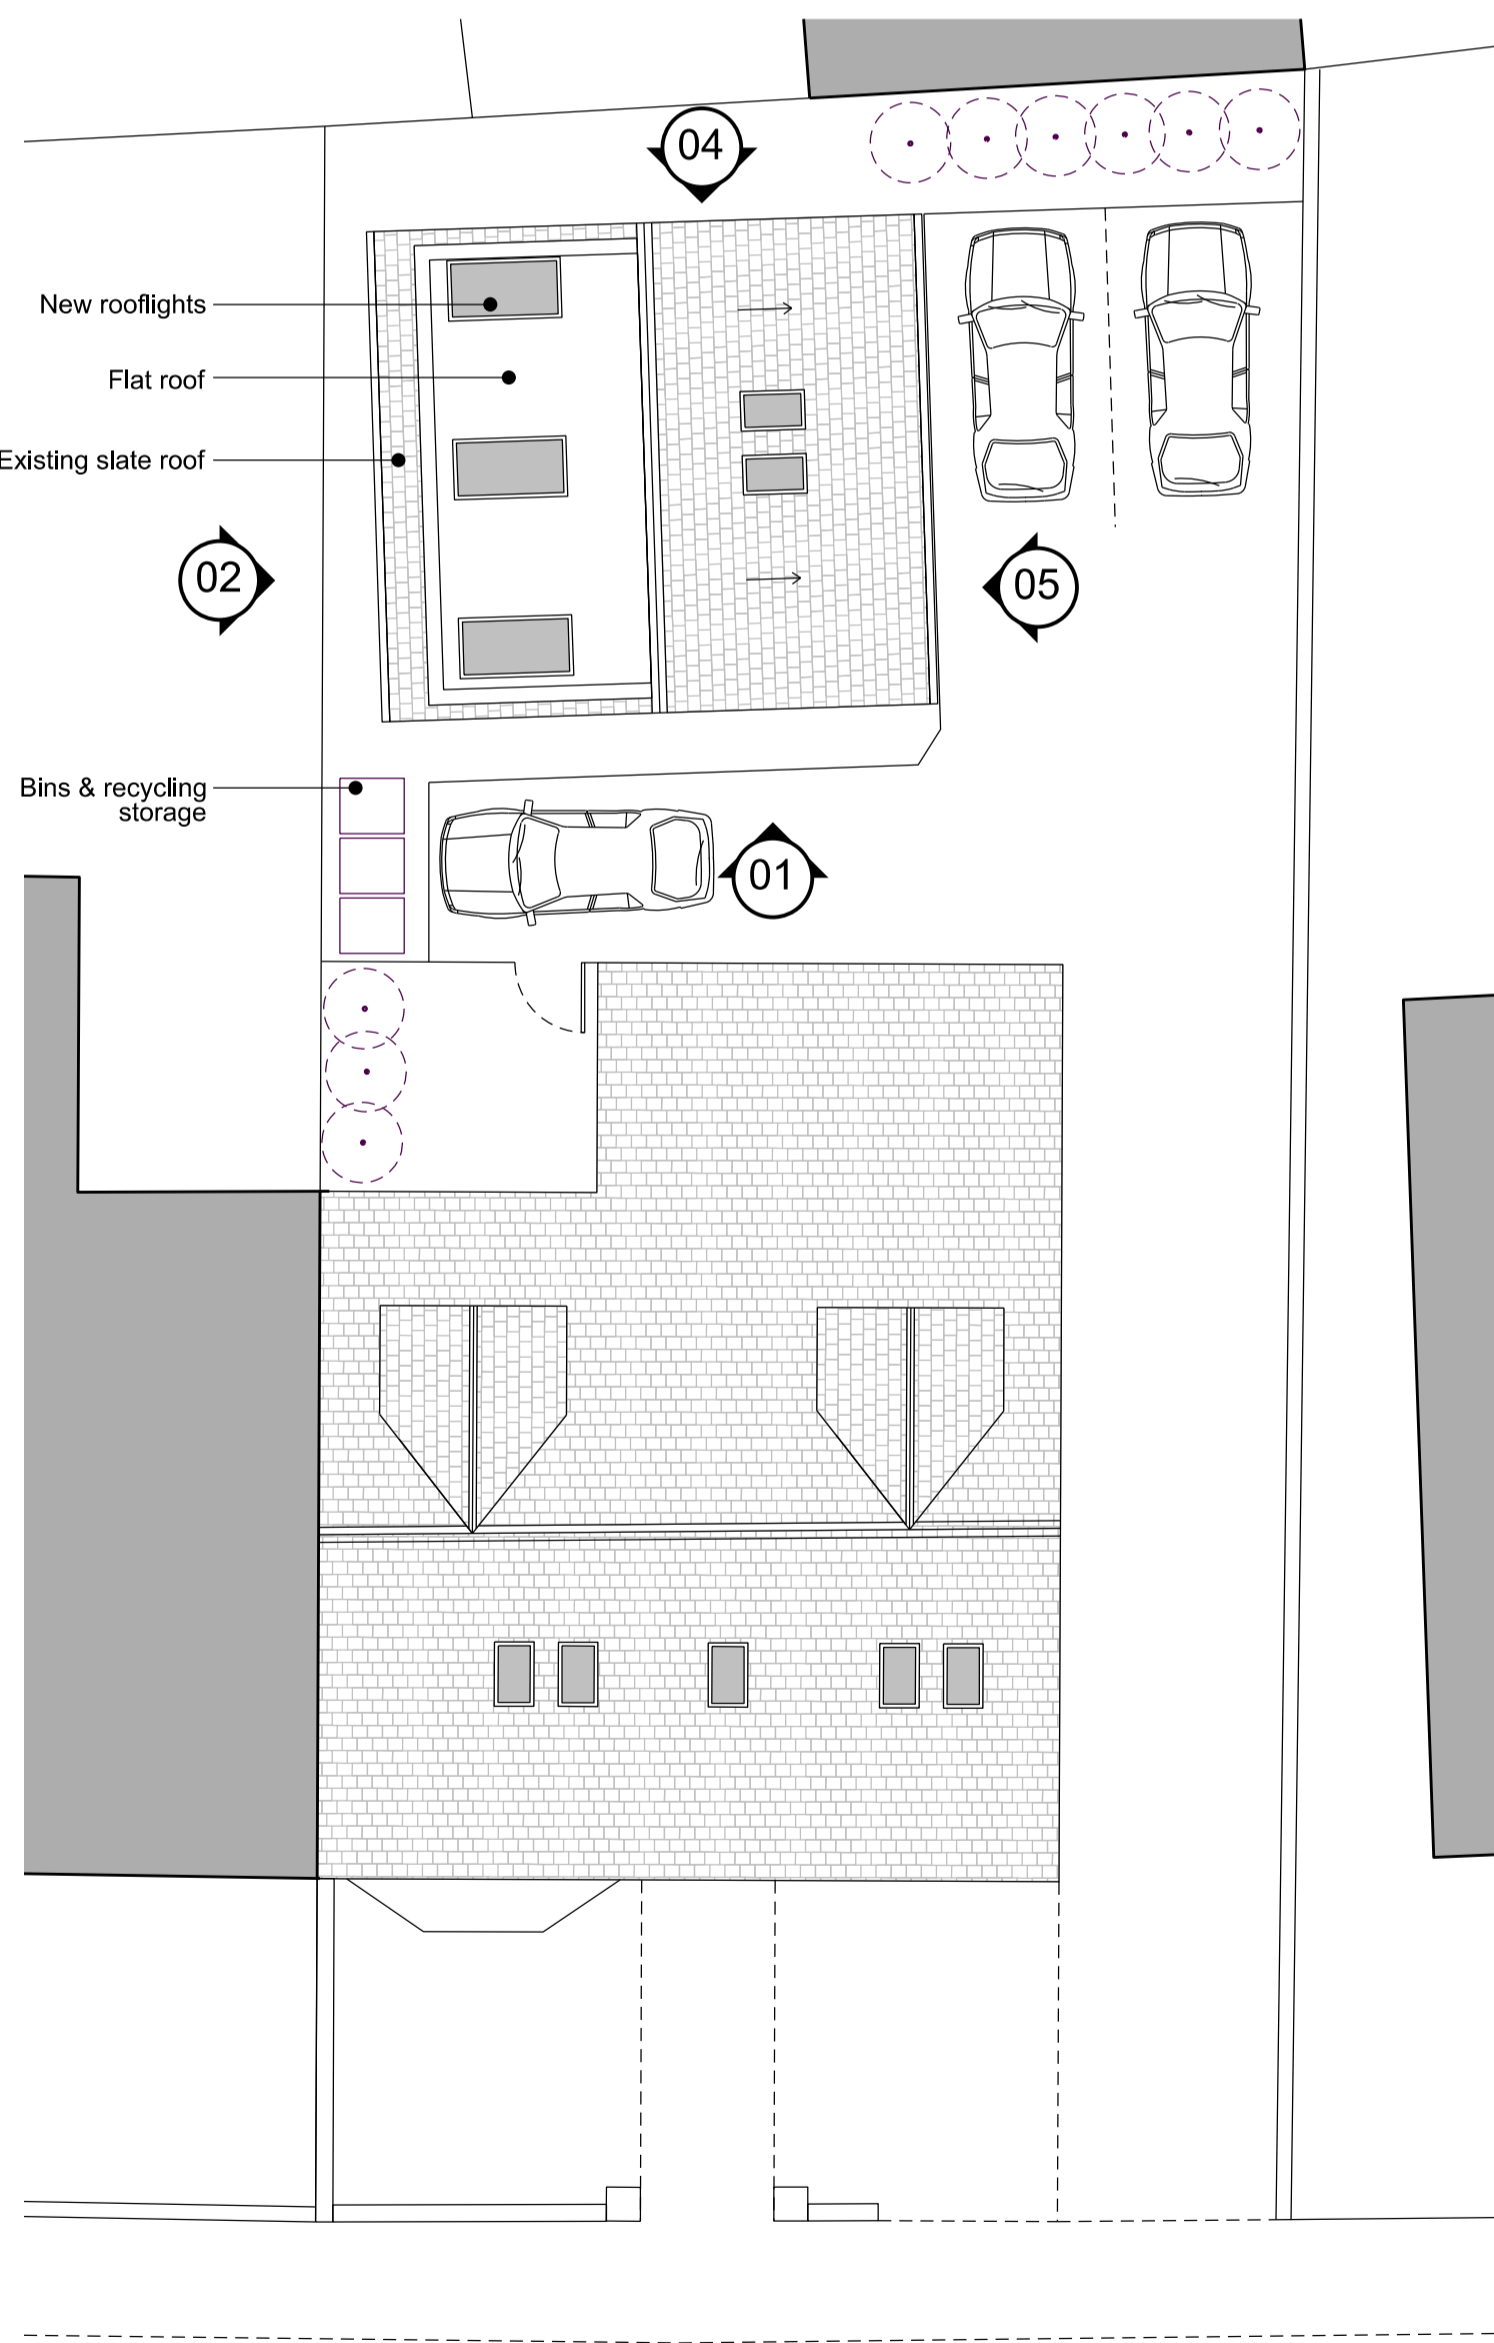

08 SITE PLAN

Scale: 1:100 @ A1 / 1:200 @ A3

BRYNGWYN ROAD

 

SCALE BAR
1:100@A1 - 1:200@A3

NOTES:

- Design intent only
- Not to be used for construction
- All dimensions are based upon survey information prepared by others
- Contractor to conduct own site survey before detailed design and construction commences
- Architect to be advised of any variation between the drawings and site conditions


© Co&Co Architects
All rights described in Chapter IV of the Copyright, Designers and Patents Act 1998 have been asserted.

To be read in conjunction with the specification and all relevant drawings

SCALE BAR
1:50@A1 - 1:100@A3



PL01 06.01.25 Issued for Planning
revision date amendment

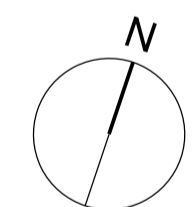


C&Co Architects
Floor 1-3
4-5 High Town
Hereford
HR1 2AA
www.coandcoarchitects.com

- Do not scale from this drawing
- All dimensions to be checked on site by the Contractor
- And such dimensions to be their responsibility
- Report all drawing errors and omissions to the Architect
- All dimensions in millimeters unless noted otherwise

Job title
52 BRYNGWYN ROAD, NEWPORT, NP2 04JT


Drawing title/location
PROPOSED PLANS SECTION AND ELEVATION

status	PLANNING		
scale	AS ANNOTATED		
job no	element	drawing no.	revision
A041	PL	201	PL01

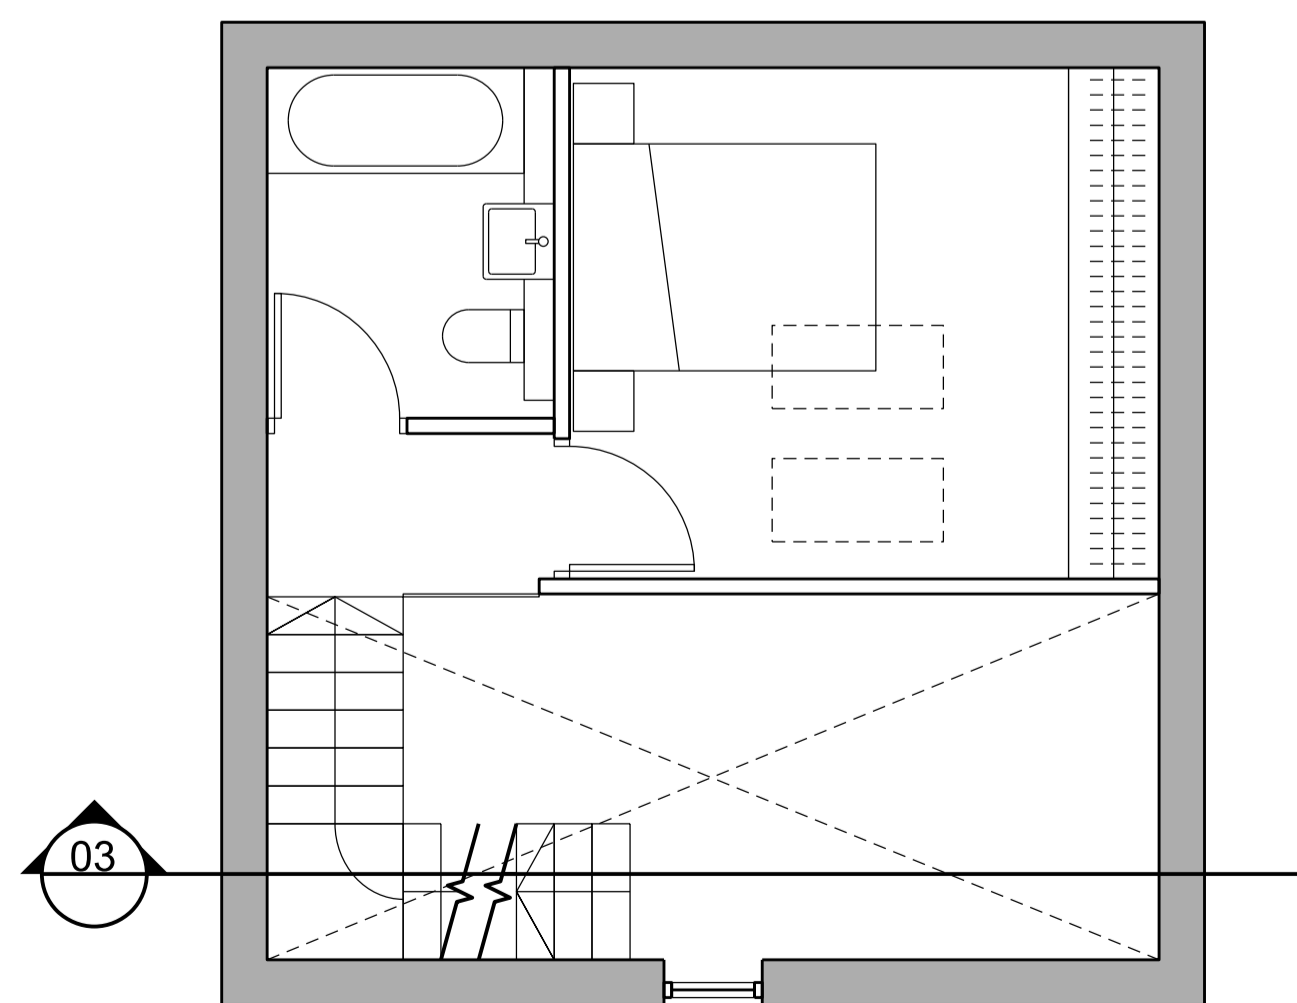

06 FIRST FLOOR PLAN

Scale: 1:50 @ A1 / 1:100 @ A3

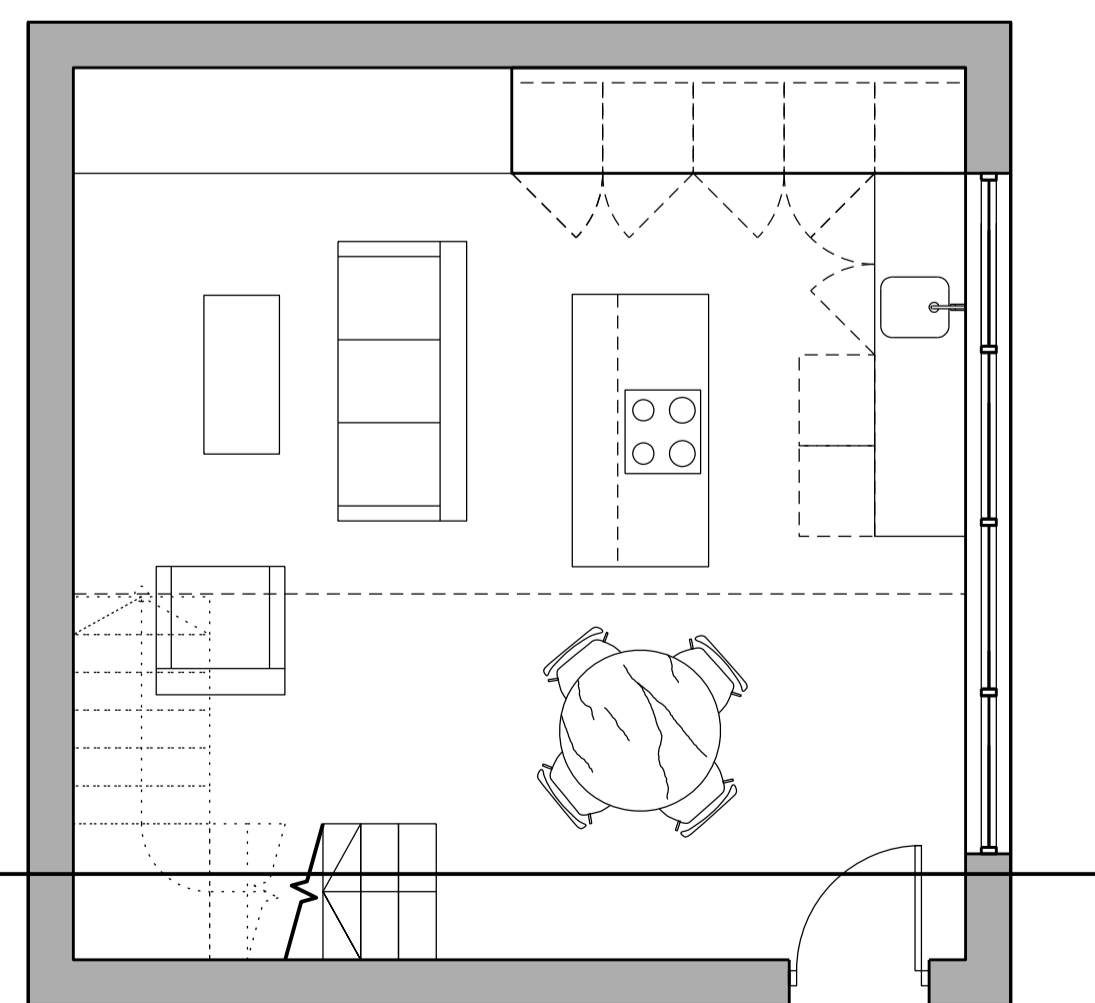

07 GROUND FLOOR PLAN

Scale: 1:50 @ A1 / 1:100 @ A3