


GROUND FLOOR PLAN

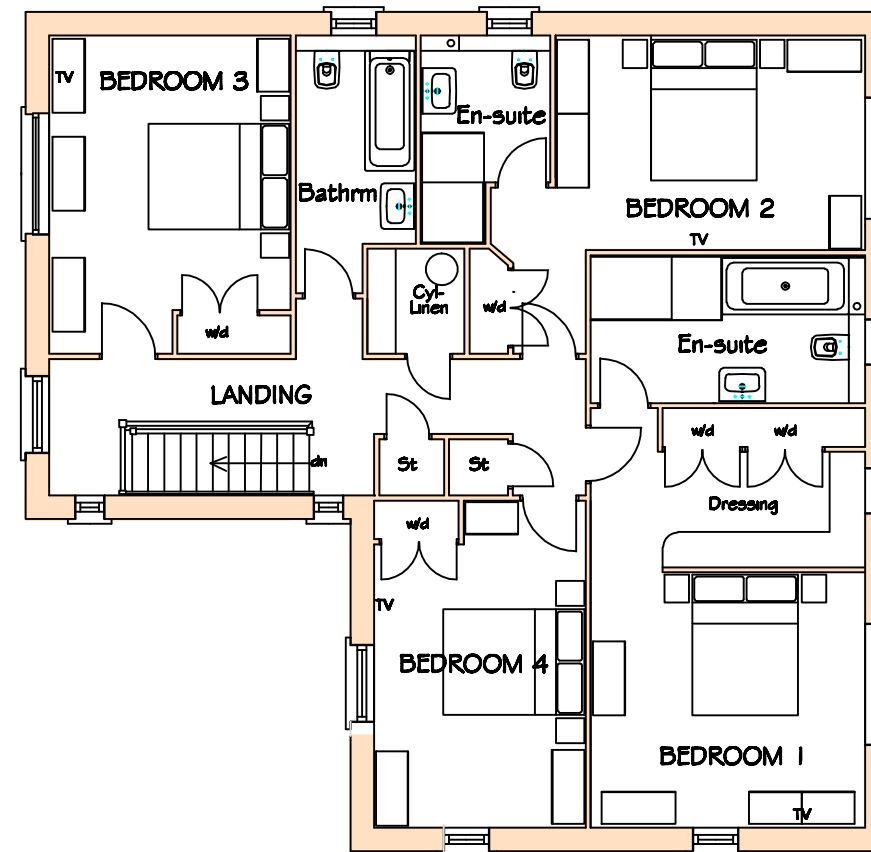

FIRST FLOOR PLAN

REVISIONS:

--

Project: 2 NEW DETACHED HOUSES JESSOP CLOSE, ROGERSTONE, NEWPORT		
Drawing: PLOT 1 FLOOR PLANS		
Scale: 1:100 @ A3	Date: June 2025	Drawn:
Drawing No: PL- JP - 04		Rev: