


GROUND FLOOR PLAN

11 690 o/a dimension

12 140 o/a dimension

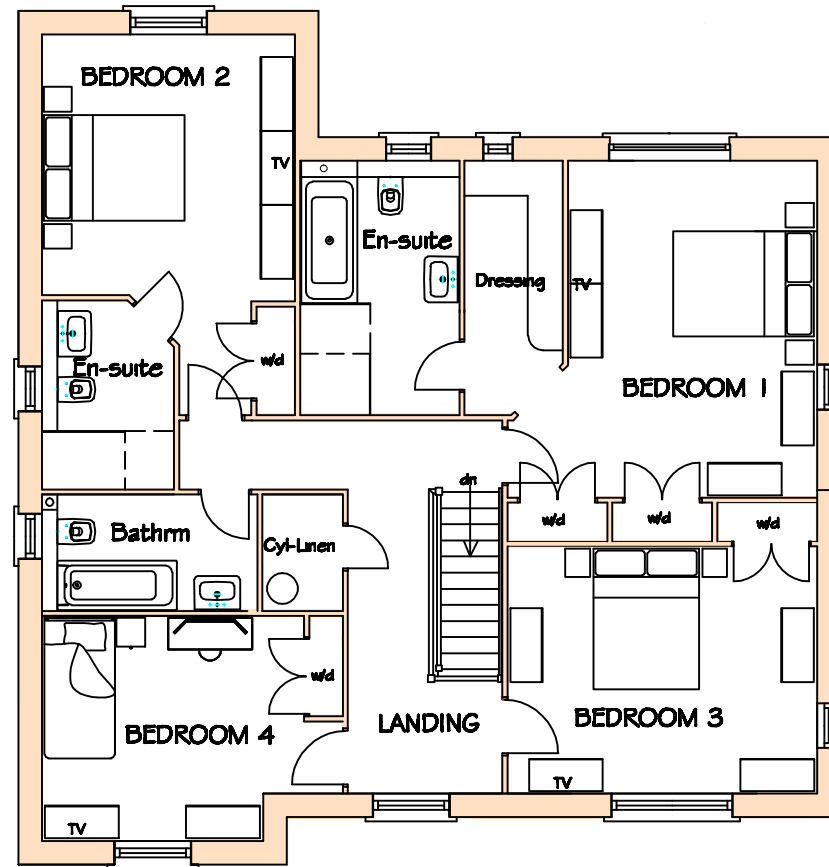

FIRST FLOOR PLAN

REVISIONS:

--

Project:
2 NEW DETACHED HOUSES
JESSOP CLOSE, ROGERSTONE,
NEWPORT

Drawing:
PLOT 2 FLOOR PLANS

Scale: 1:100 @ A3	Date: JUNE 2025	Drawn:
----------------------	--------------------	--------

Drawing No: PL- JP - 06	Rev:
-----------------------------------	------