


REAR ELEVATION. (HAND AS NECESSARY)

FRONT ELEVATION. SHOWING ADDONING FENCE
(HAND AS NECESSARY)

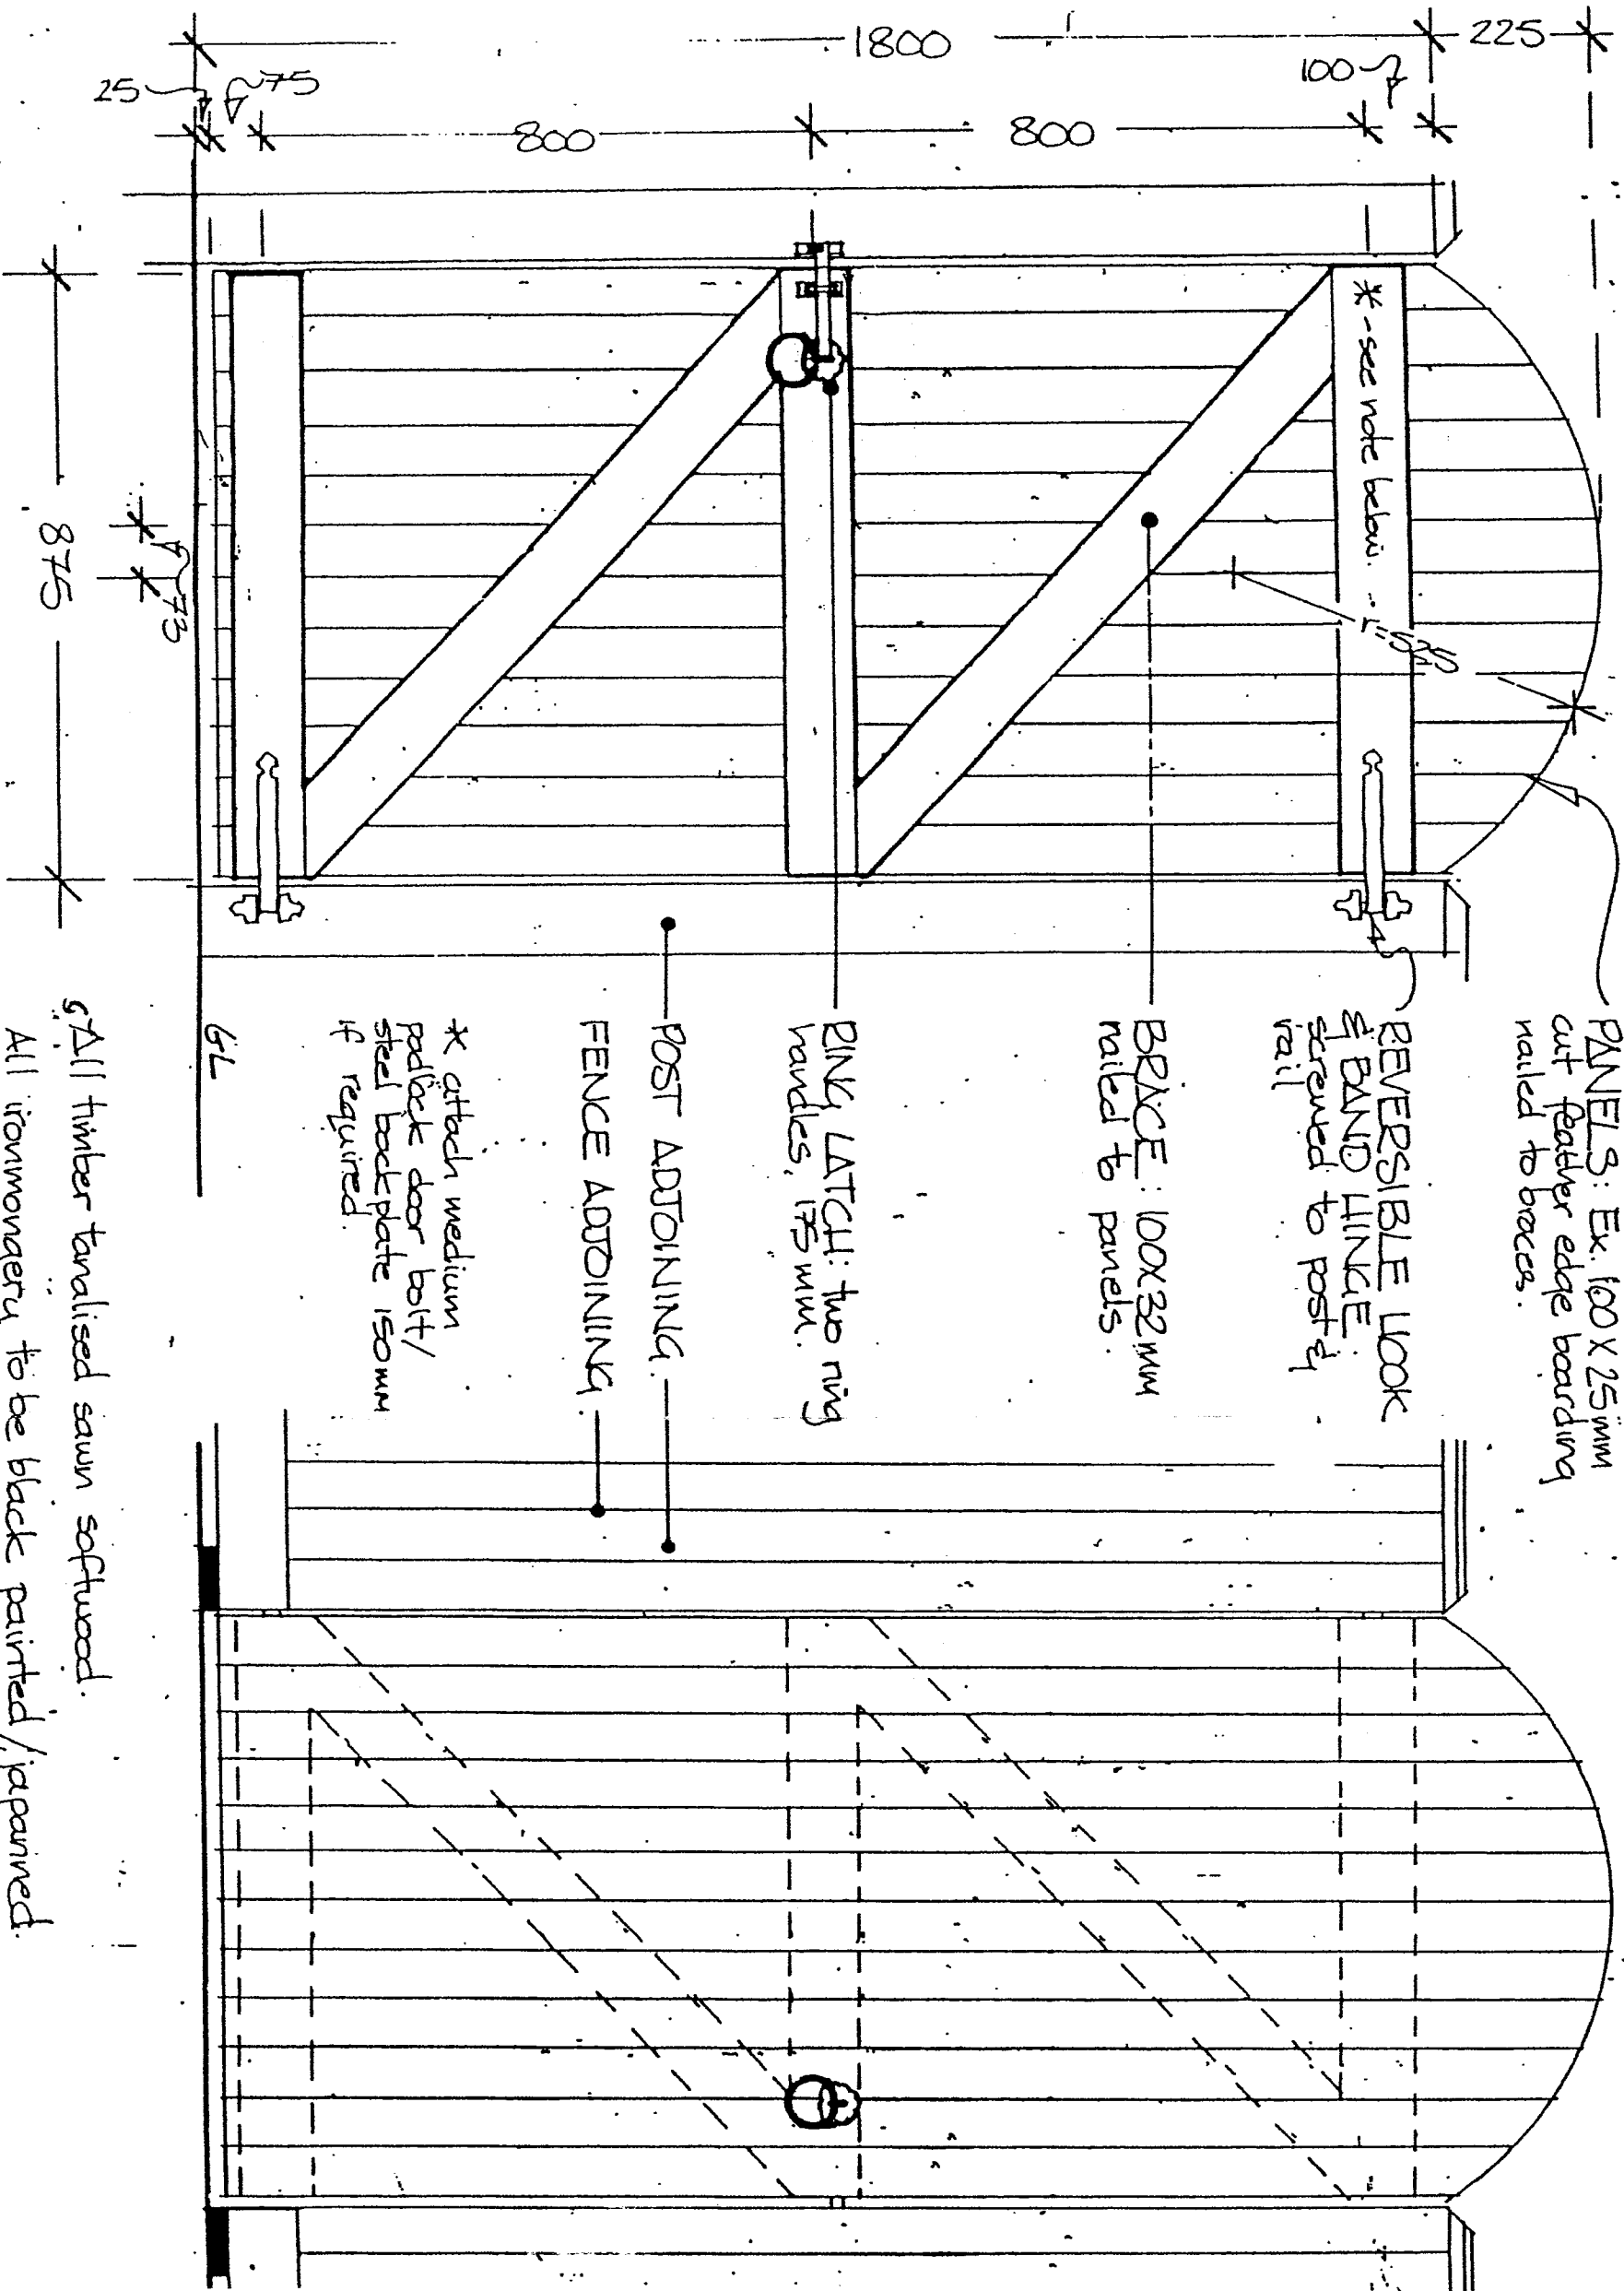

PANELS: Ex. 100 X 25mm cut feather edge boarding nailed to braces.

REVERSIBLE LOOK & BAND LINGE screwed to post & rail

BRACE: 100x32mm nailed to panels.

RING LATCH: two ring handles, 175mm.

POST ADDONING

* attach medium padlock door bolt / steel backplate 150mm if required.

6L

PRESERVATIVE / STAIN.

* All timber tanalised sawn softwood.
All ironmongery to be black painted / japanned.

REVISIONS:

Project: 2 NEW DETACHED HOUSES JESSOP CLOSE, ROGERSTONE, NEWPORT			
Drawing: CLOSE BOARDED GATE DETAILS			
Scale: N.T.S. A3	Date: Dec., 2024	Drawn:	Rev:
Drawing No: PL-JP-09			