

Scale bar 1:100
4m 2m 1m




01 East elevation
Scale 1:100




02 South elevation
Scale 1:100




03 West elevation
Scale 1:100

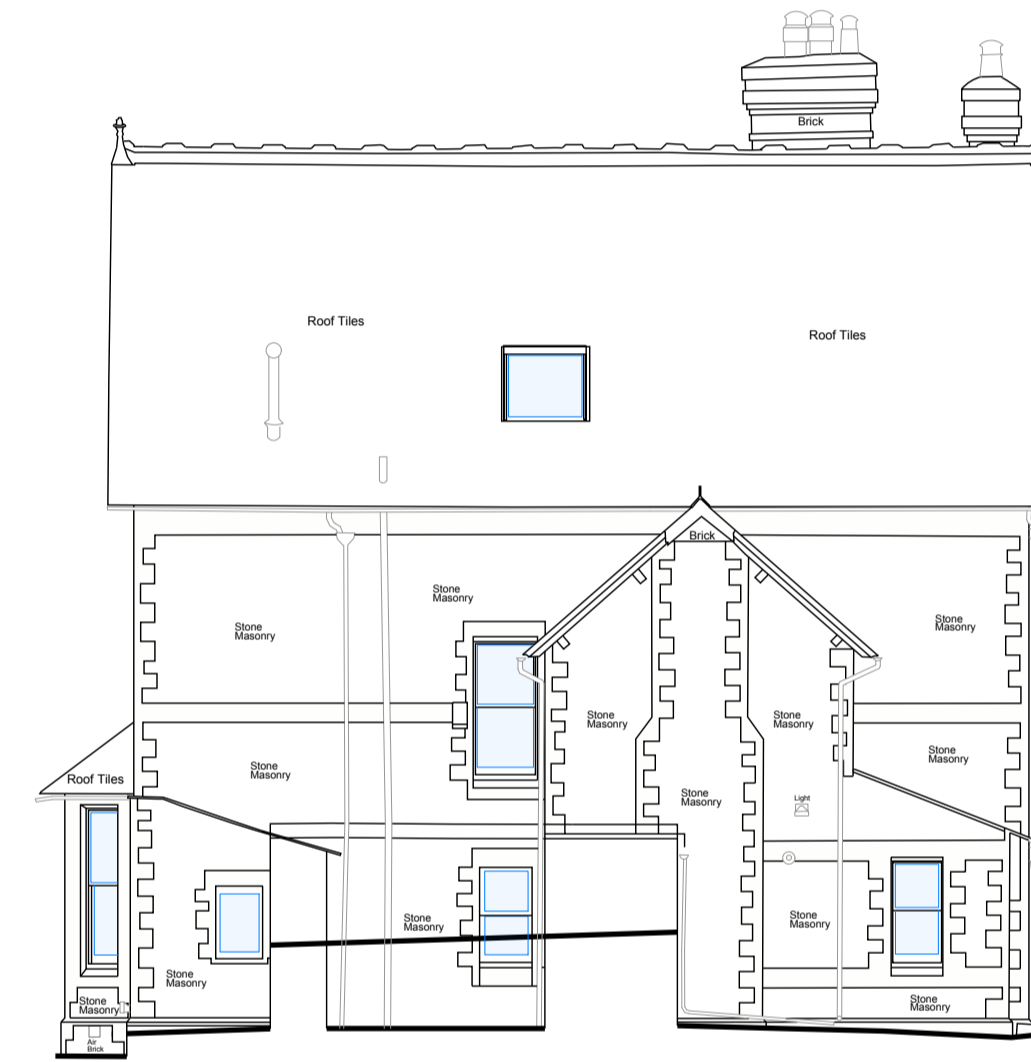

04 North elevation
Scale 1:100

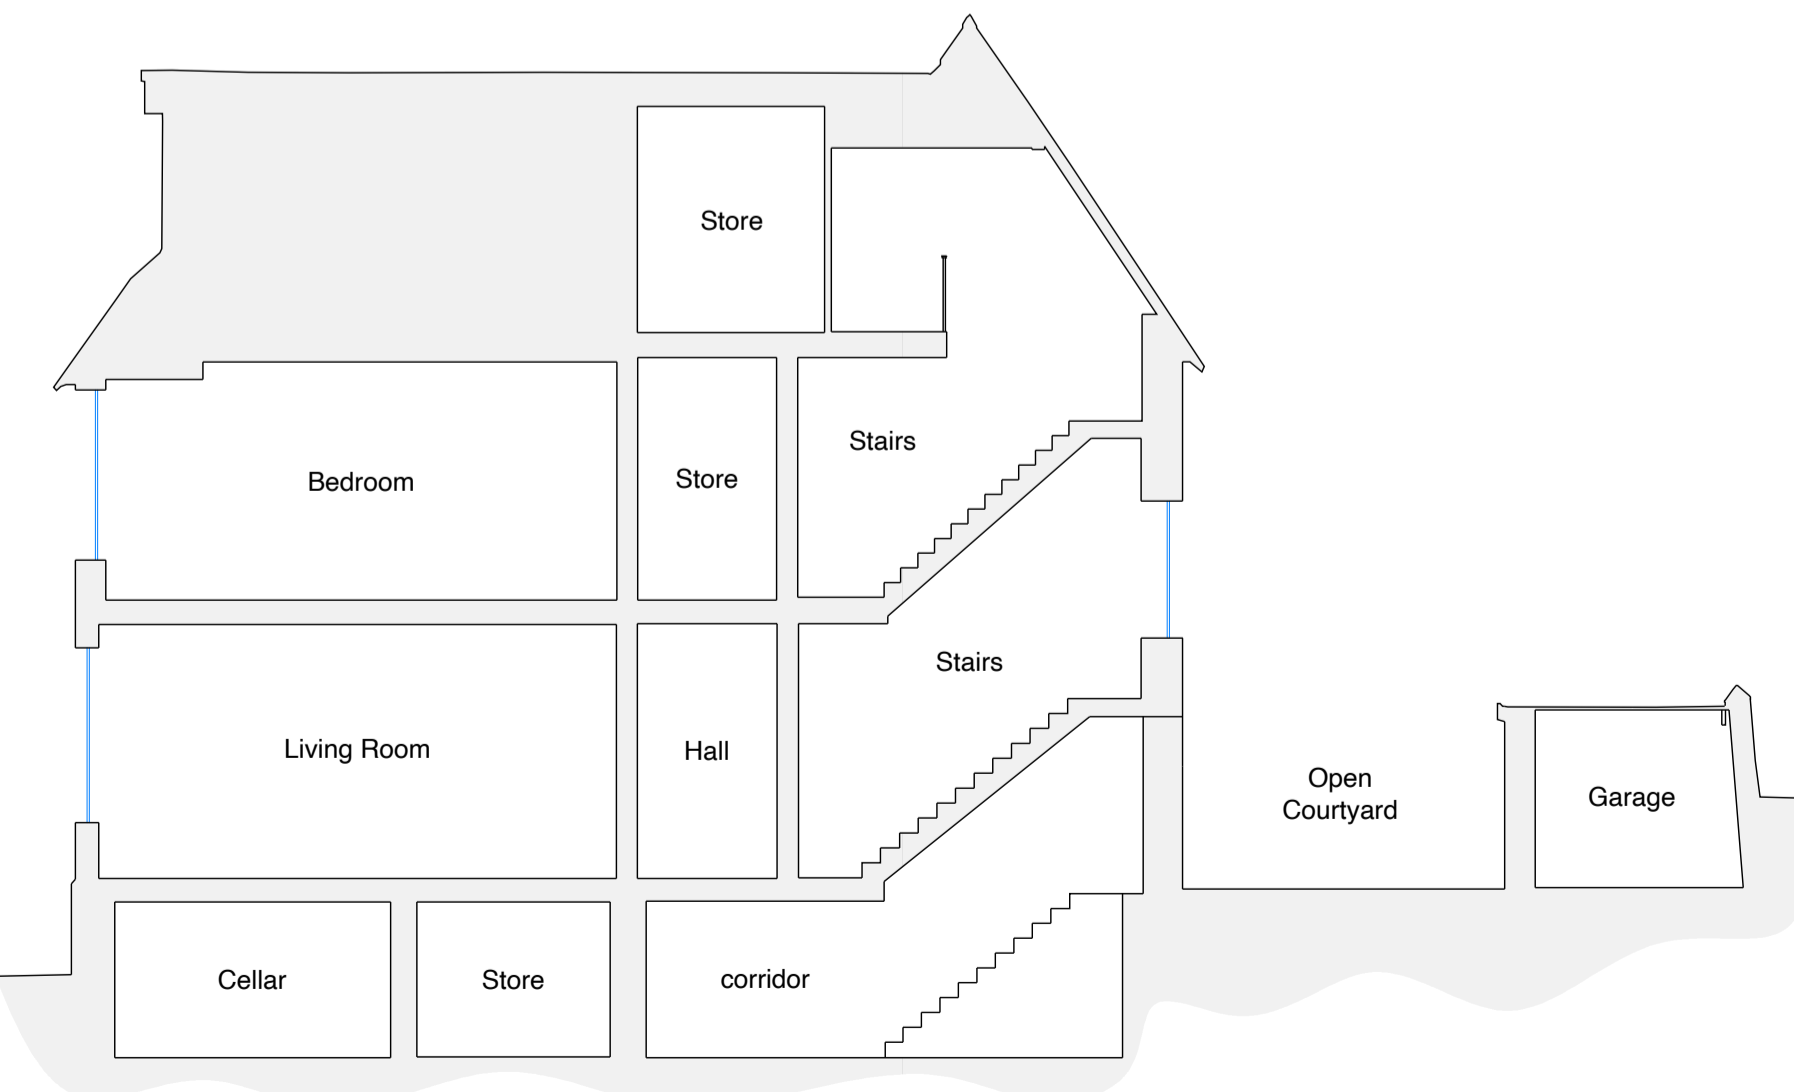

05 Section A-A
Scale 1:100

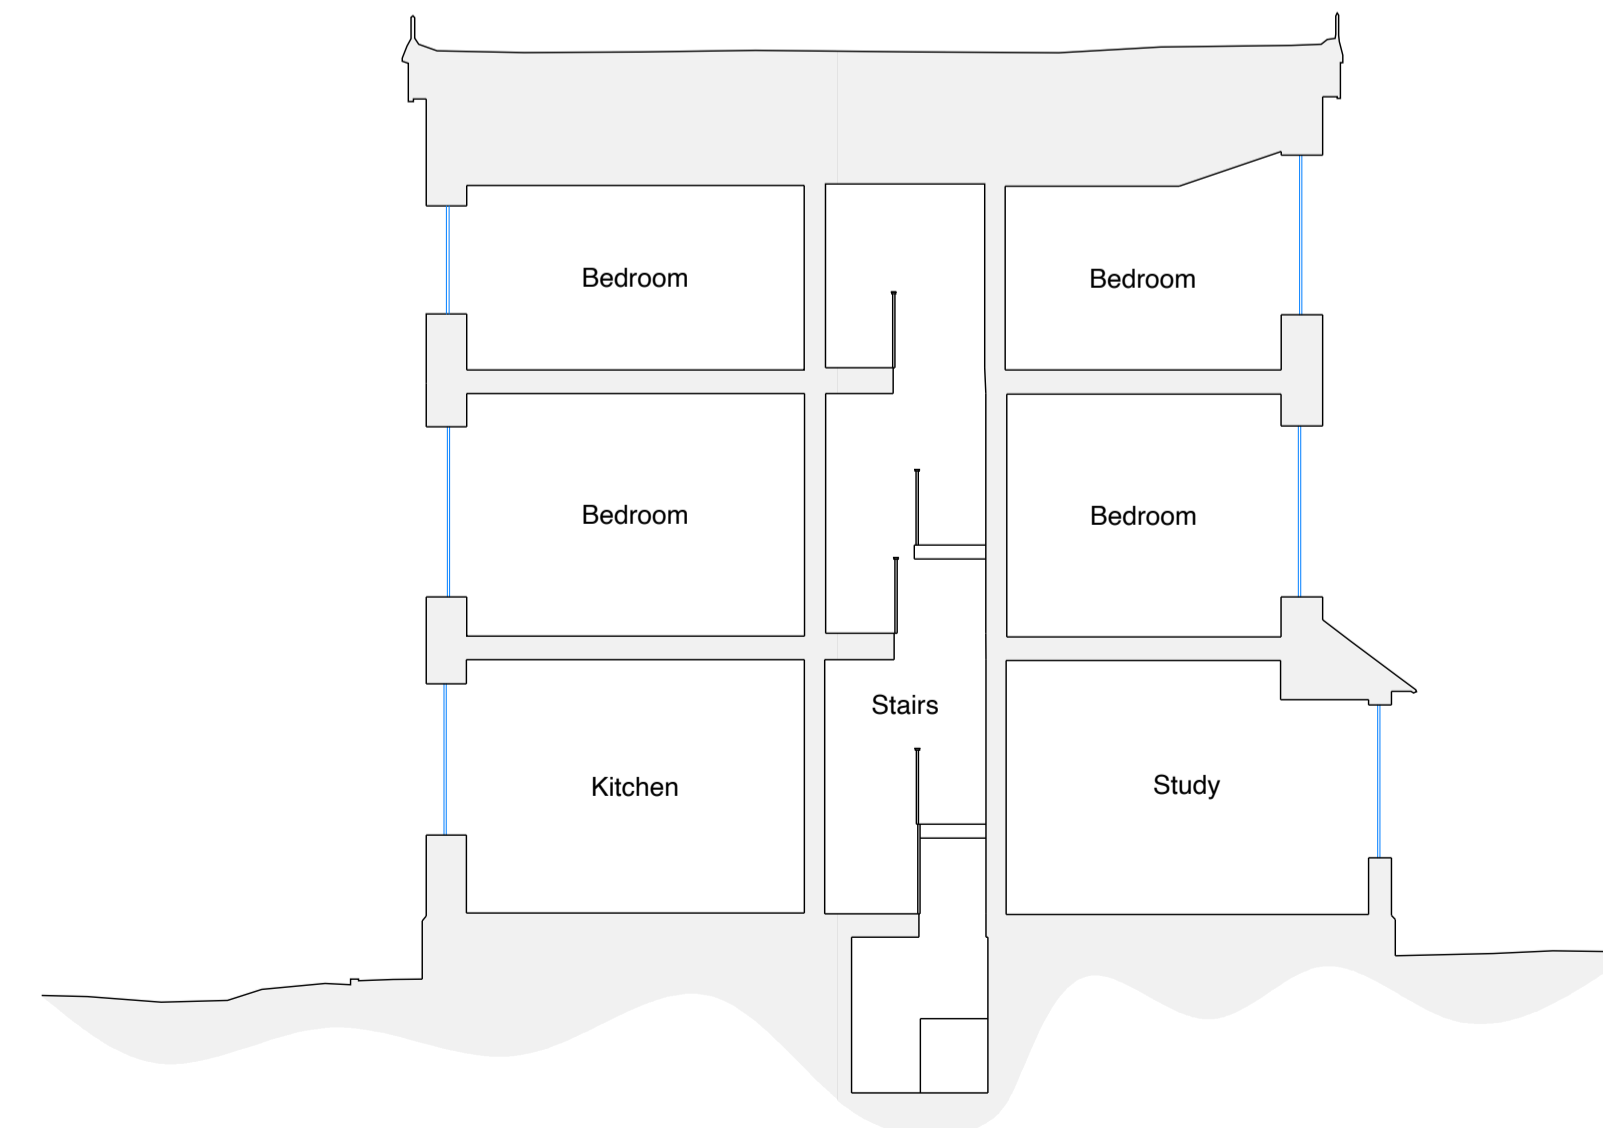

06 Section B-B
Scale 1:100

© This drawing is copyright

GENERAL NOTES

1. Do not scale for construction purposes. Work to figured dimensions only.
2. All dimensions are in millimeters unless otherwise stated.
3. All dimensions shall be verified on site before proceeding with works.
4. The designer must be notified in writing of any discrepancies.
5. Any areas indicated on this sheet are approximate and indicative only.
6. This information includes mapping data licensed from Ordnance Survey and is strictly for use in preparation of information for this project. The Ordnance Survey copyright acknowledgement must be displayed on any document containing this data. At the end of its use any Ordnance Survey data supplied by the designer must be deleted and all paper copies destroyed.

DRAWING NOTES

Rev	Date	Reason For Issue	Chk'd
A	03.07.25	RM NAMES ADDED	JB
00	14.03.25	FIRST ISSUE	NA

AYRES HAYNES ARCHITECTS

Ground Floor | 3 Sandy Court | Ashleigh Way | Plymouth | PL9 9SJ

t 01752 408051 e admin@ayreshaynes.com w www.ayreshaynes.com

Client

Modus Care Ltd

Project Title

Ty Albero,
7 Gold Tops,
Newport,
NP20 4PH.

Drawing Title

Existing Elevations and Sections

Drawing Status

Planning submission

Scale @ A1	Date	Drawn by
1:100	29.04.25	JB

Drawing reference

2518	2	PL 08	A
-------------	----------	--------------	----------

Project Number RIBA Stage Drawing number Revision