




Front Elevation



Side Elevation


 


Rear Elevation

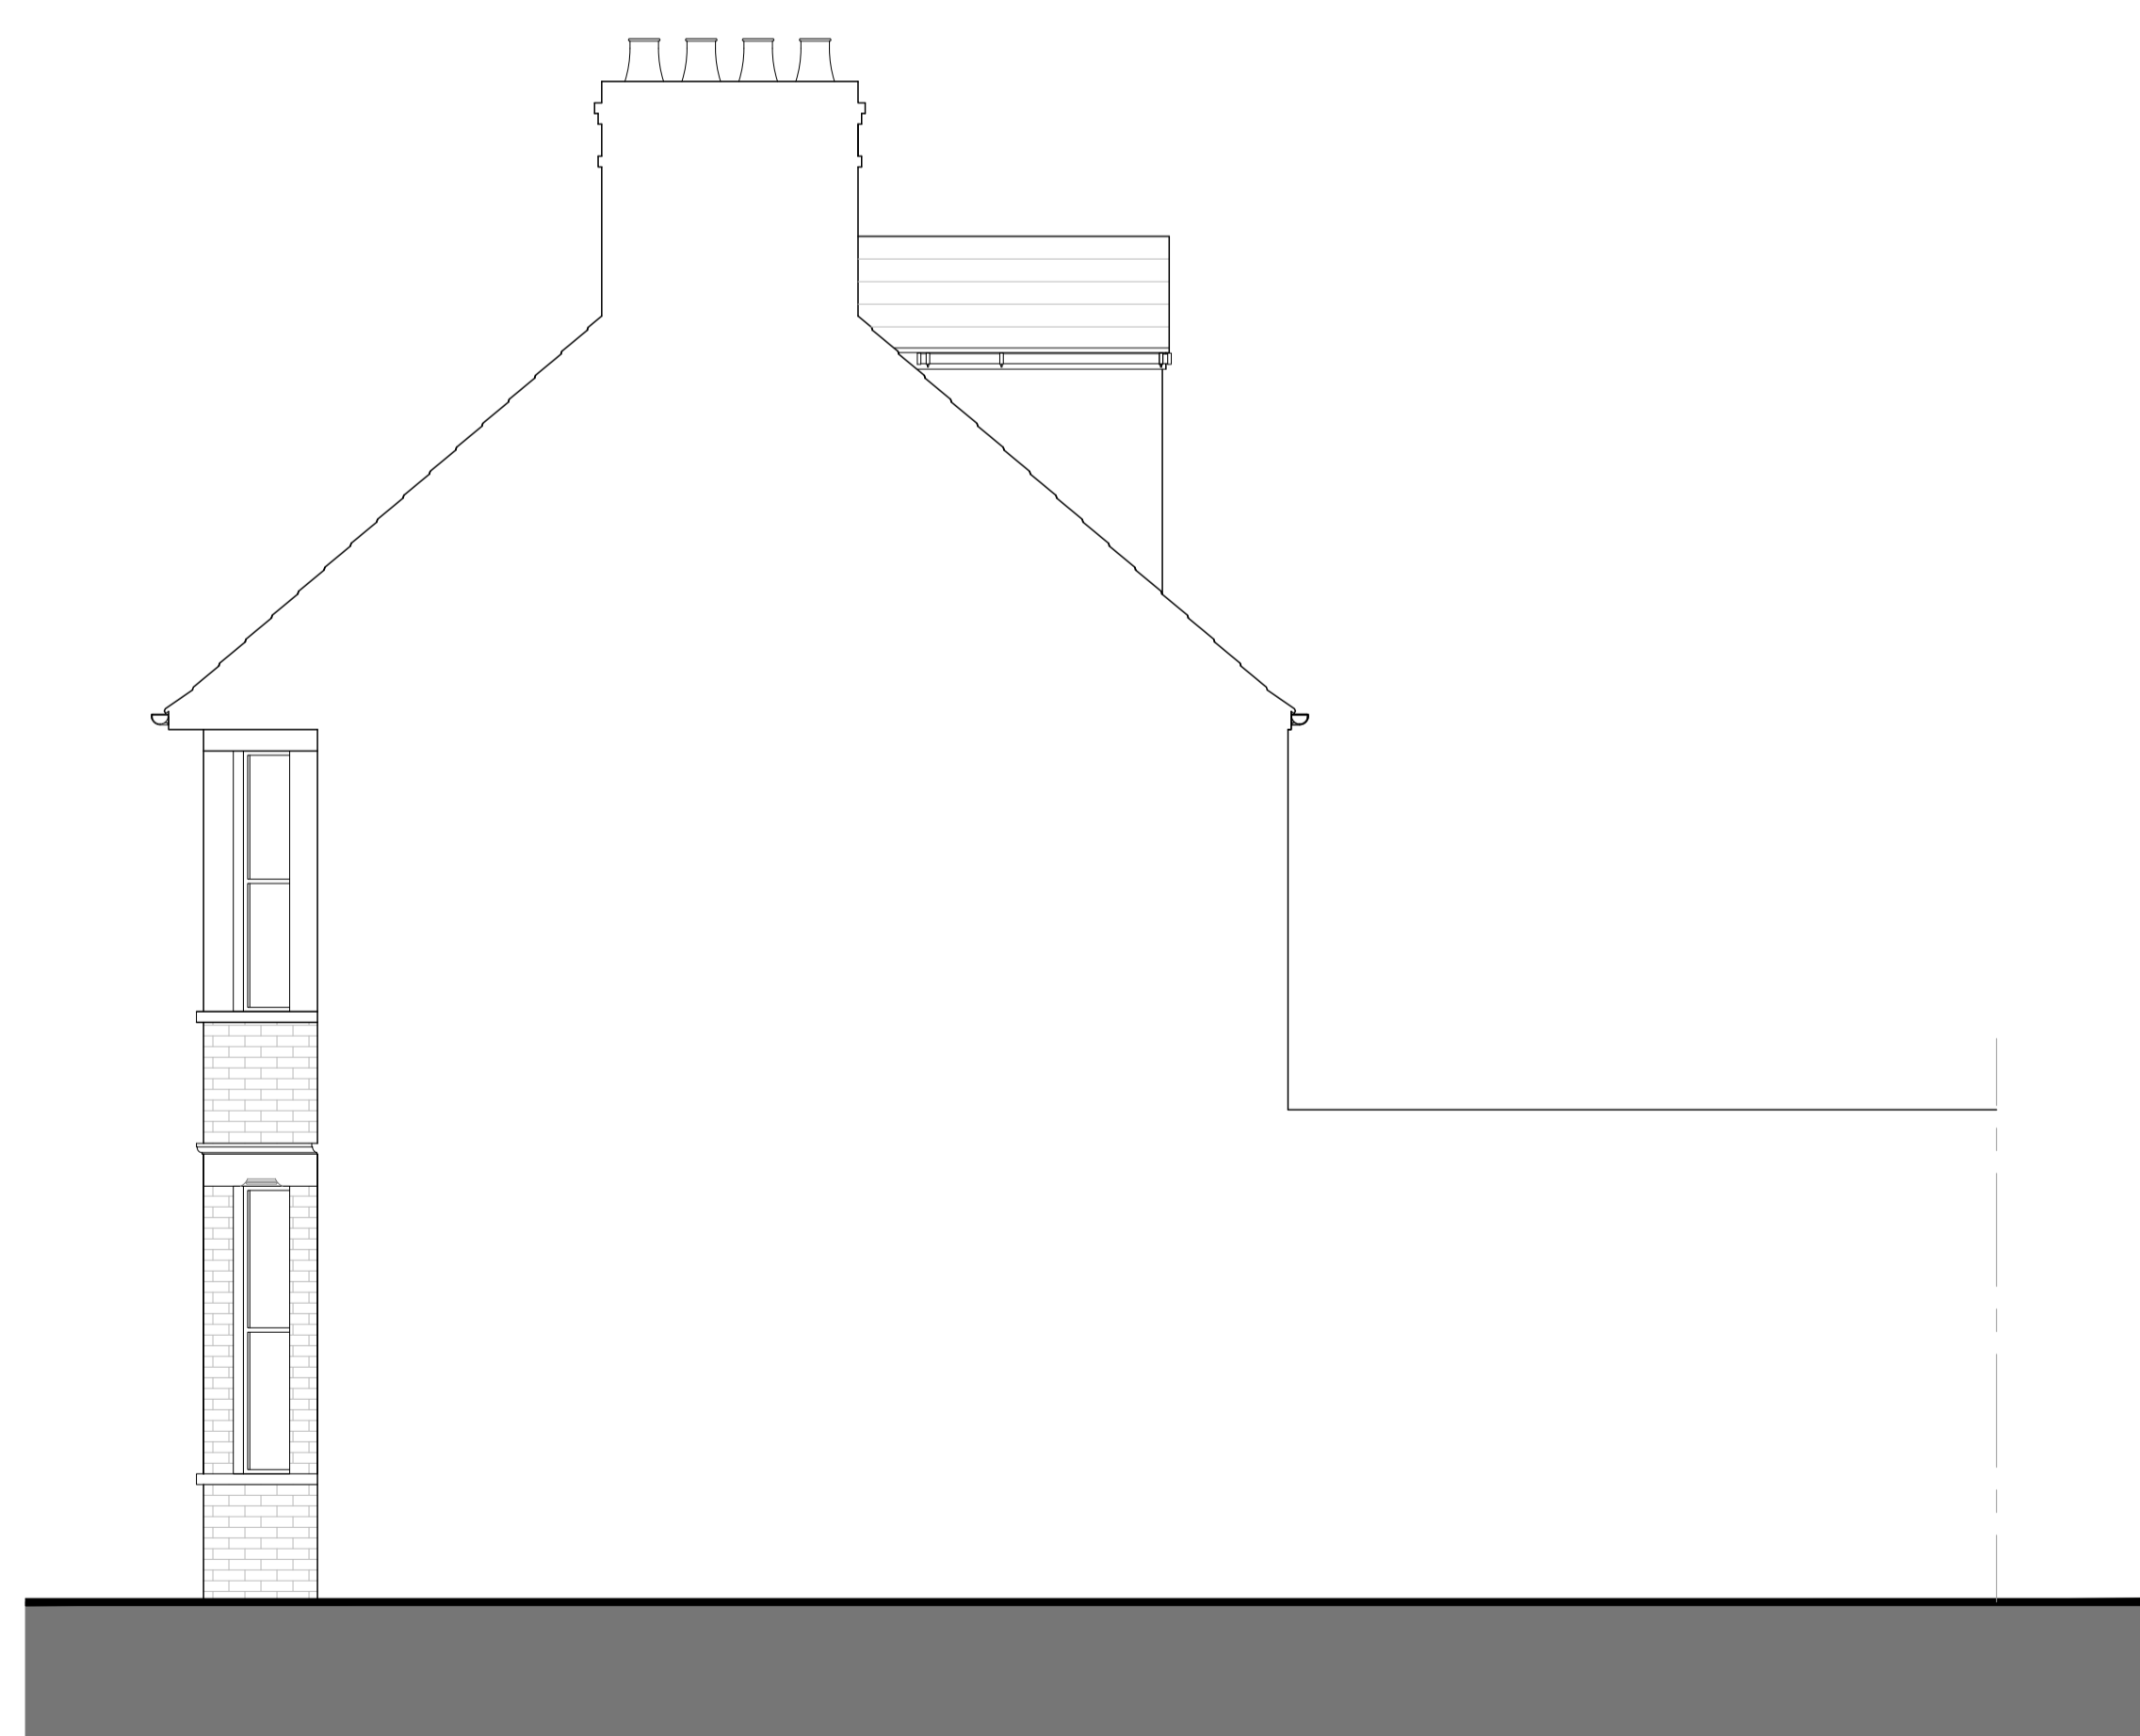

Side Elevation/ Section

Elevation Key

-  Bird Nesting Box
-  Bat Box

- NOTES:
- 01 Roof: Slate Roof
 - 02 Walls: Red Facing Brickwork
 - 03 Walls: Render Painted Cream
 - 04 Windows: UPVC White
 - 05 Fascia: UPVC White
 - 06 Gutter: UPVC White
 - 07 Dormer: Through colour render. Cream

PROJECT:
 60 Ombersley Road

TITLE:
 Proposed Elevations

SCALE: 1:50@A1	DATE: Nov 2024	DRAWN BY: JM
DRAWING NUMBER: 4336.PL.06	REVISION: A	

