

SKETCH - SITE PLAN OF 1 TRINITY VIEW.

CARLETON NEWPORT


SCALE 1:200

SKETCH 26A

30/4/25 - HIP ROOF OF HOUSE CHANGED TO GABLE WALLS.

EXISTING DROPPED KERB - ENTRANCE.

PROPOSED HOUSE & GARAGE

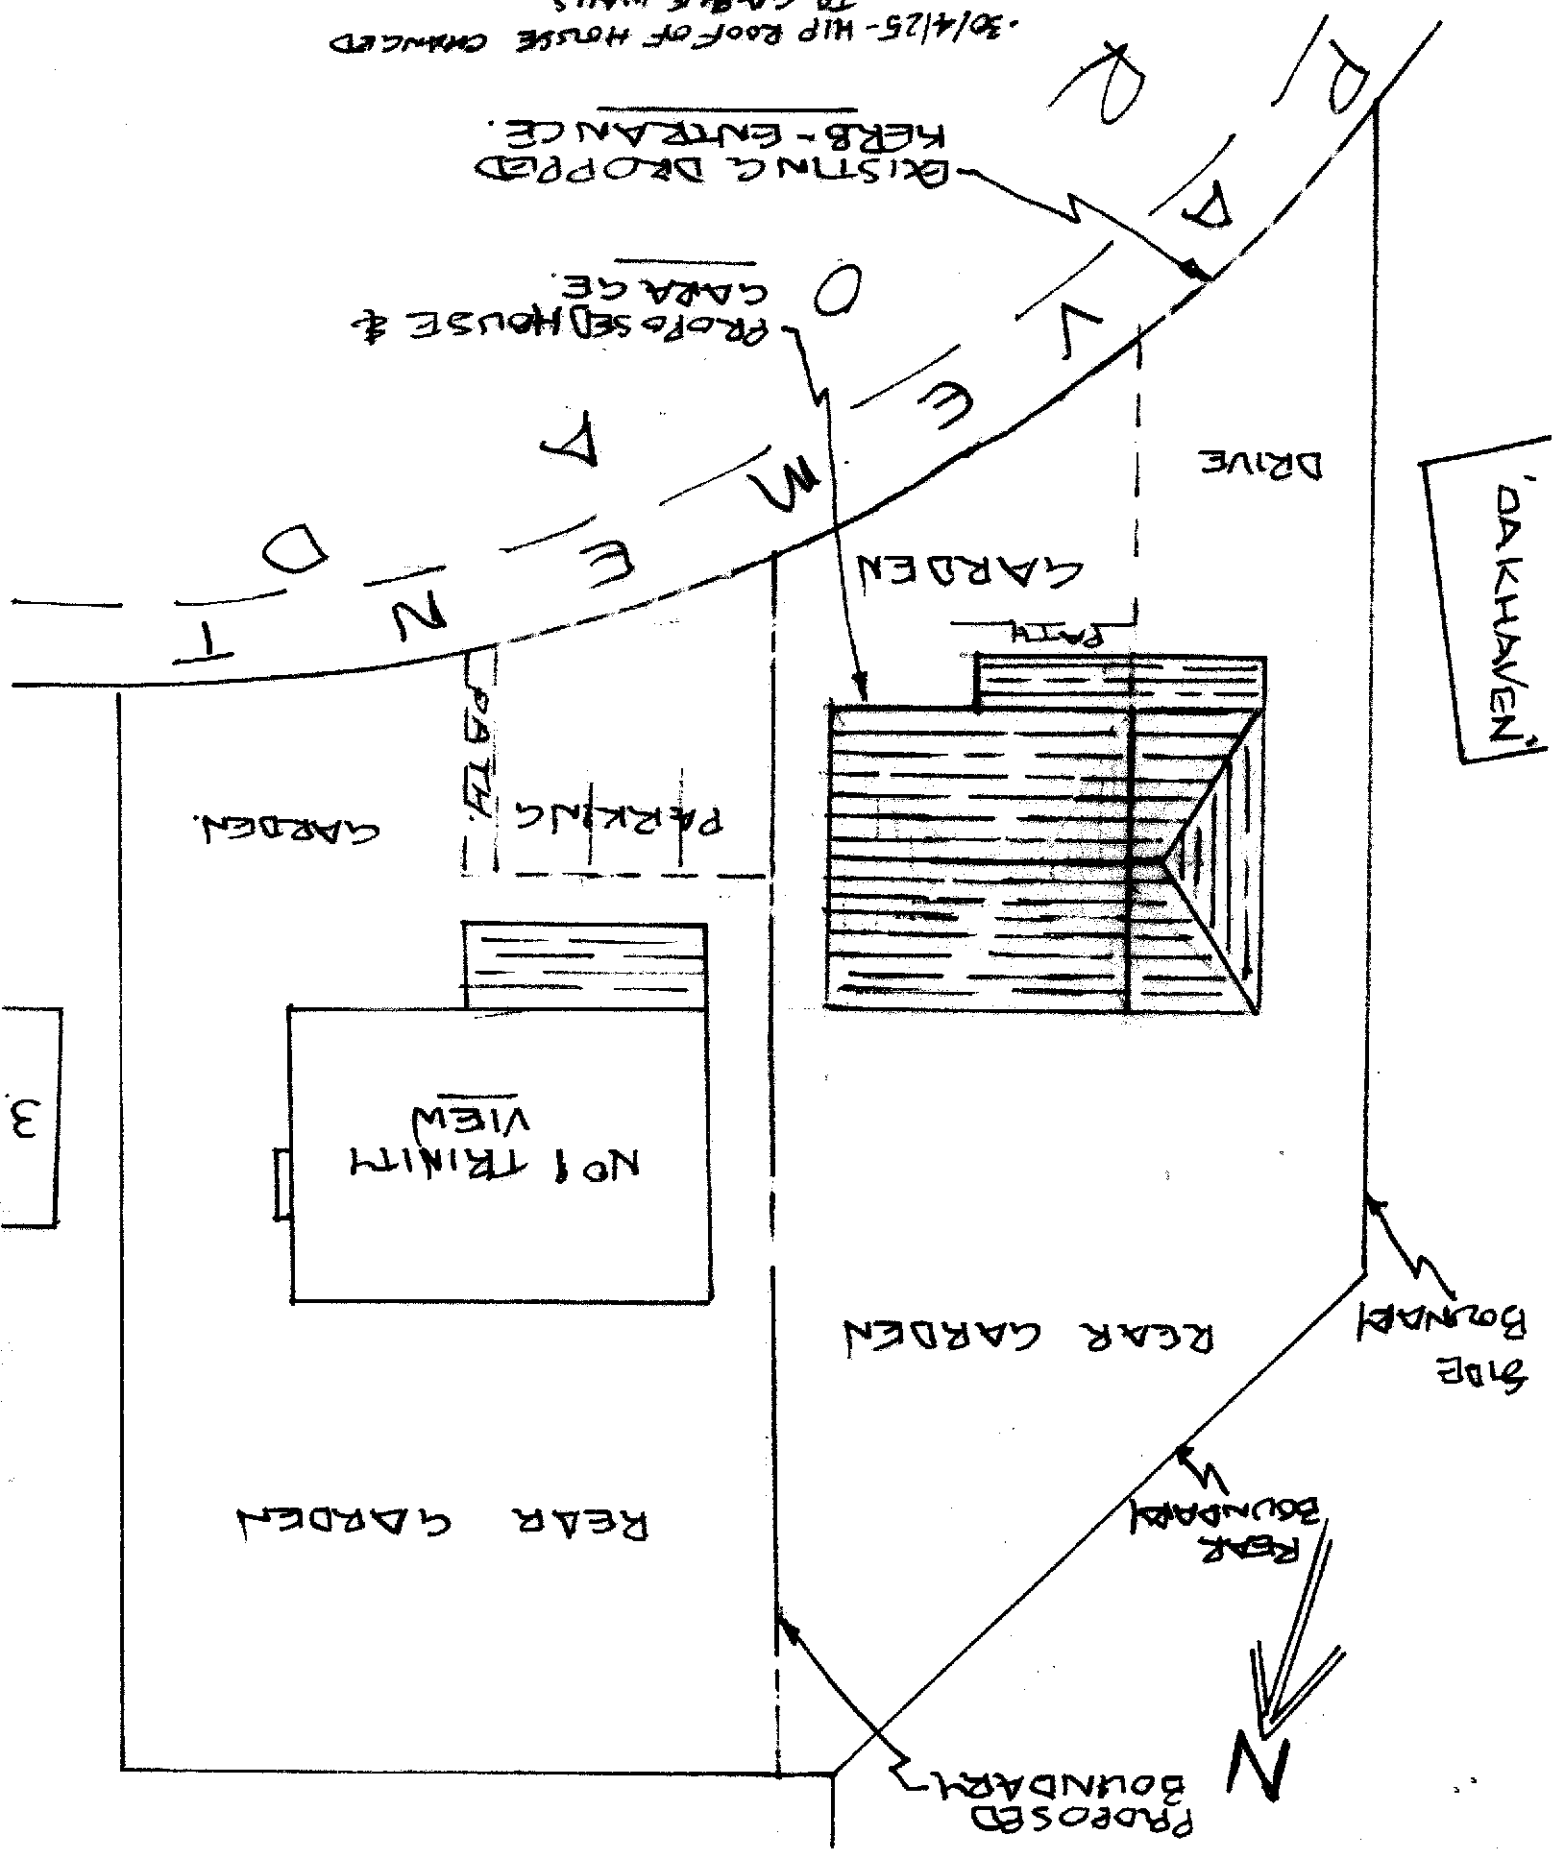

3