


Do not scale from this drawing.  
 The users of this drawing shall check all  
 dimensions and details against the  
 drawings and specifications. It must not be  
 used for any other purpose without the  
 written permission of the author.  
 Design



**SITE SECTION 1**




**SITE SECTION 2**

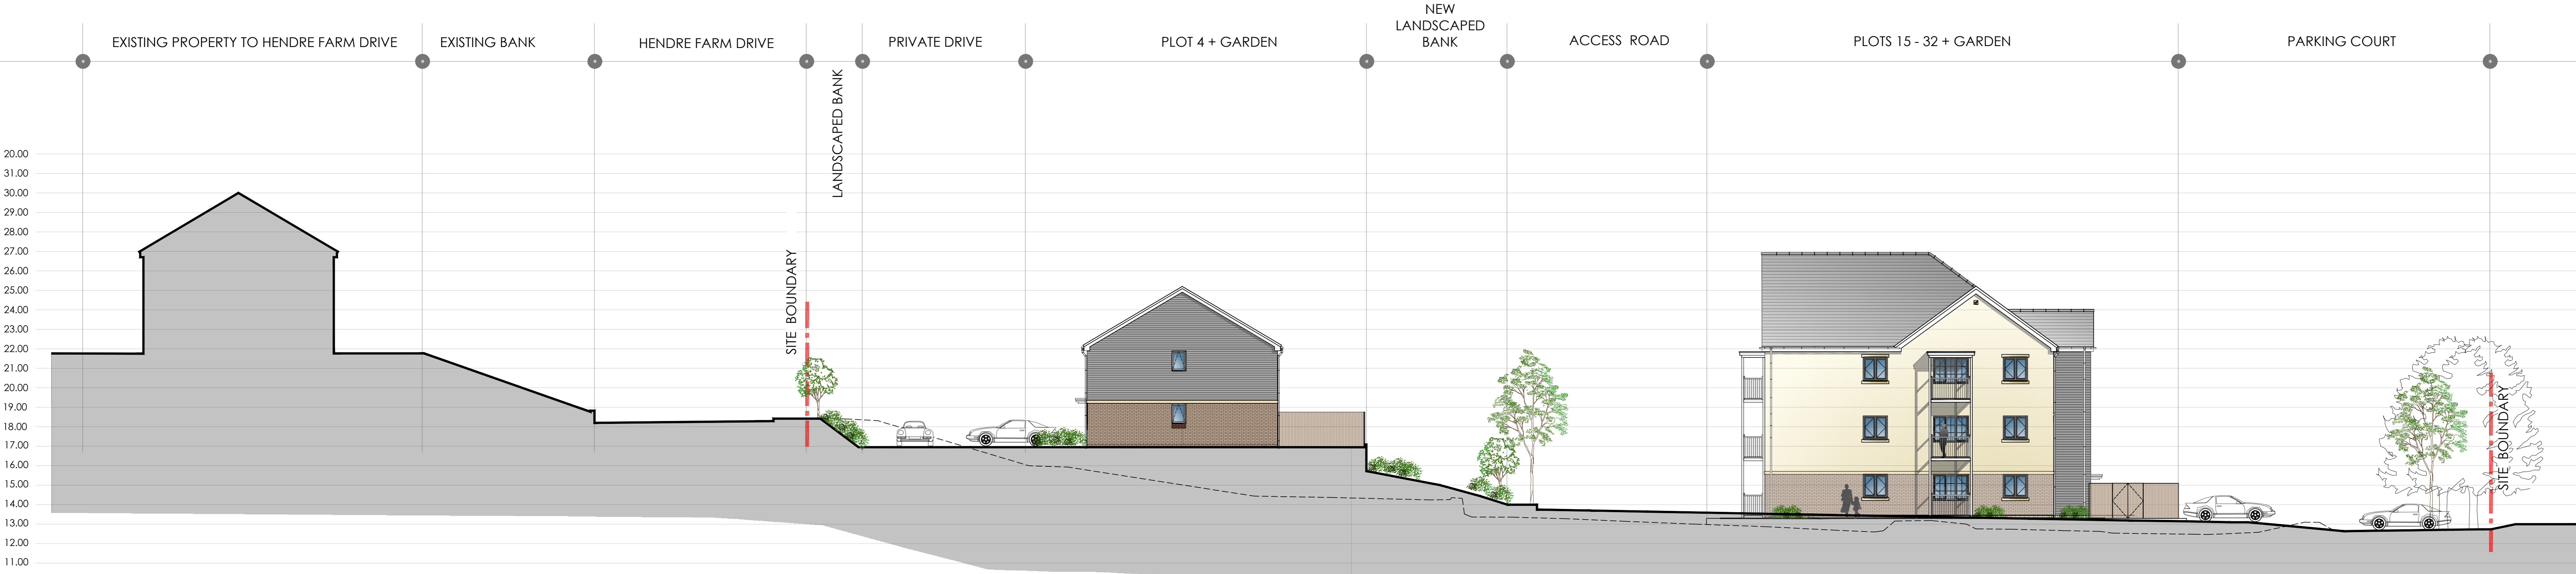

**SITE SECTION 3**

PROPOSED SITE SECTIONS - Sht 1  
 Scale 1:125

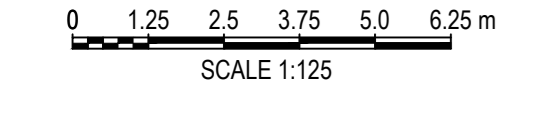

**Revisions**

REV A	REV 25	LANDSCAPING SERVICES TO 300 REVISED FLOOR PLANS AND REWORKING OF 23 PLOTS 15 - 32 RELATED TO PARKING AND EVAPARKING
REV C	REV 25	REVISED FLOOR PLANS AND LATEST ENGINEERING DRAWINGS

Client	Drawing No	Scale	Revision
Mellin Homes	LT2401.04.05	1:125 @ A0	C
Job Title	Drawing Title	Date	Checked
Open Hearth, Ringland	Proposed Site Sections - Sht 1	Sept 24	kml
Drawing Purpose	Proposed Site Sections - Sht 1	Sept 24	kml

**FORMER OPEN HEARTH PUB, NEWPORT**  
 PROPOSED SITE SECTIONS - Sheet 1  
 PLANNING