



3 PERSON 2 BED 2 PERSON 1 BED 2 PERSON 1 BED 3 PERSON 2 BED

ROOF PLAN

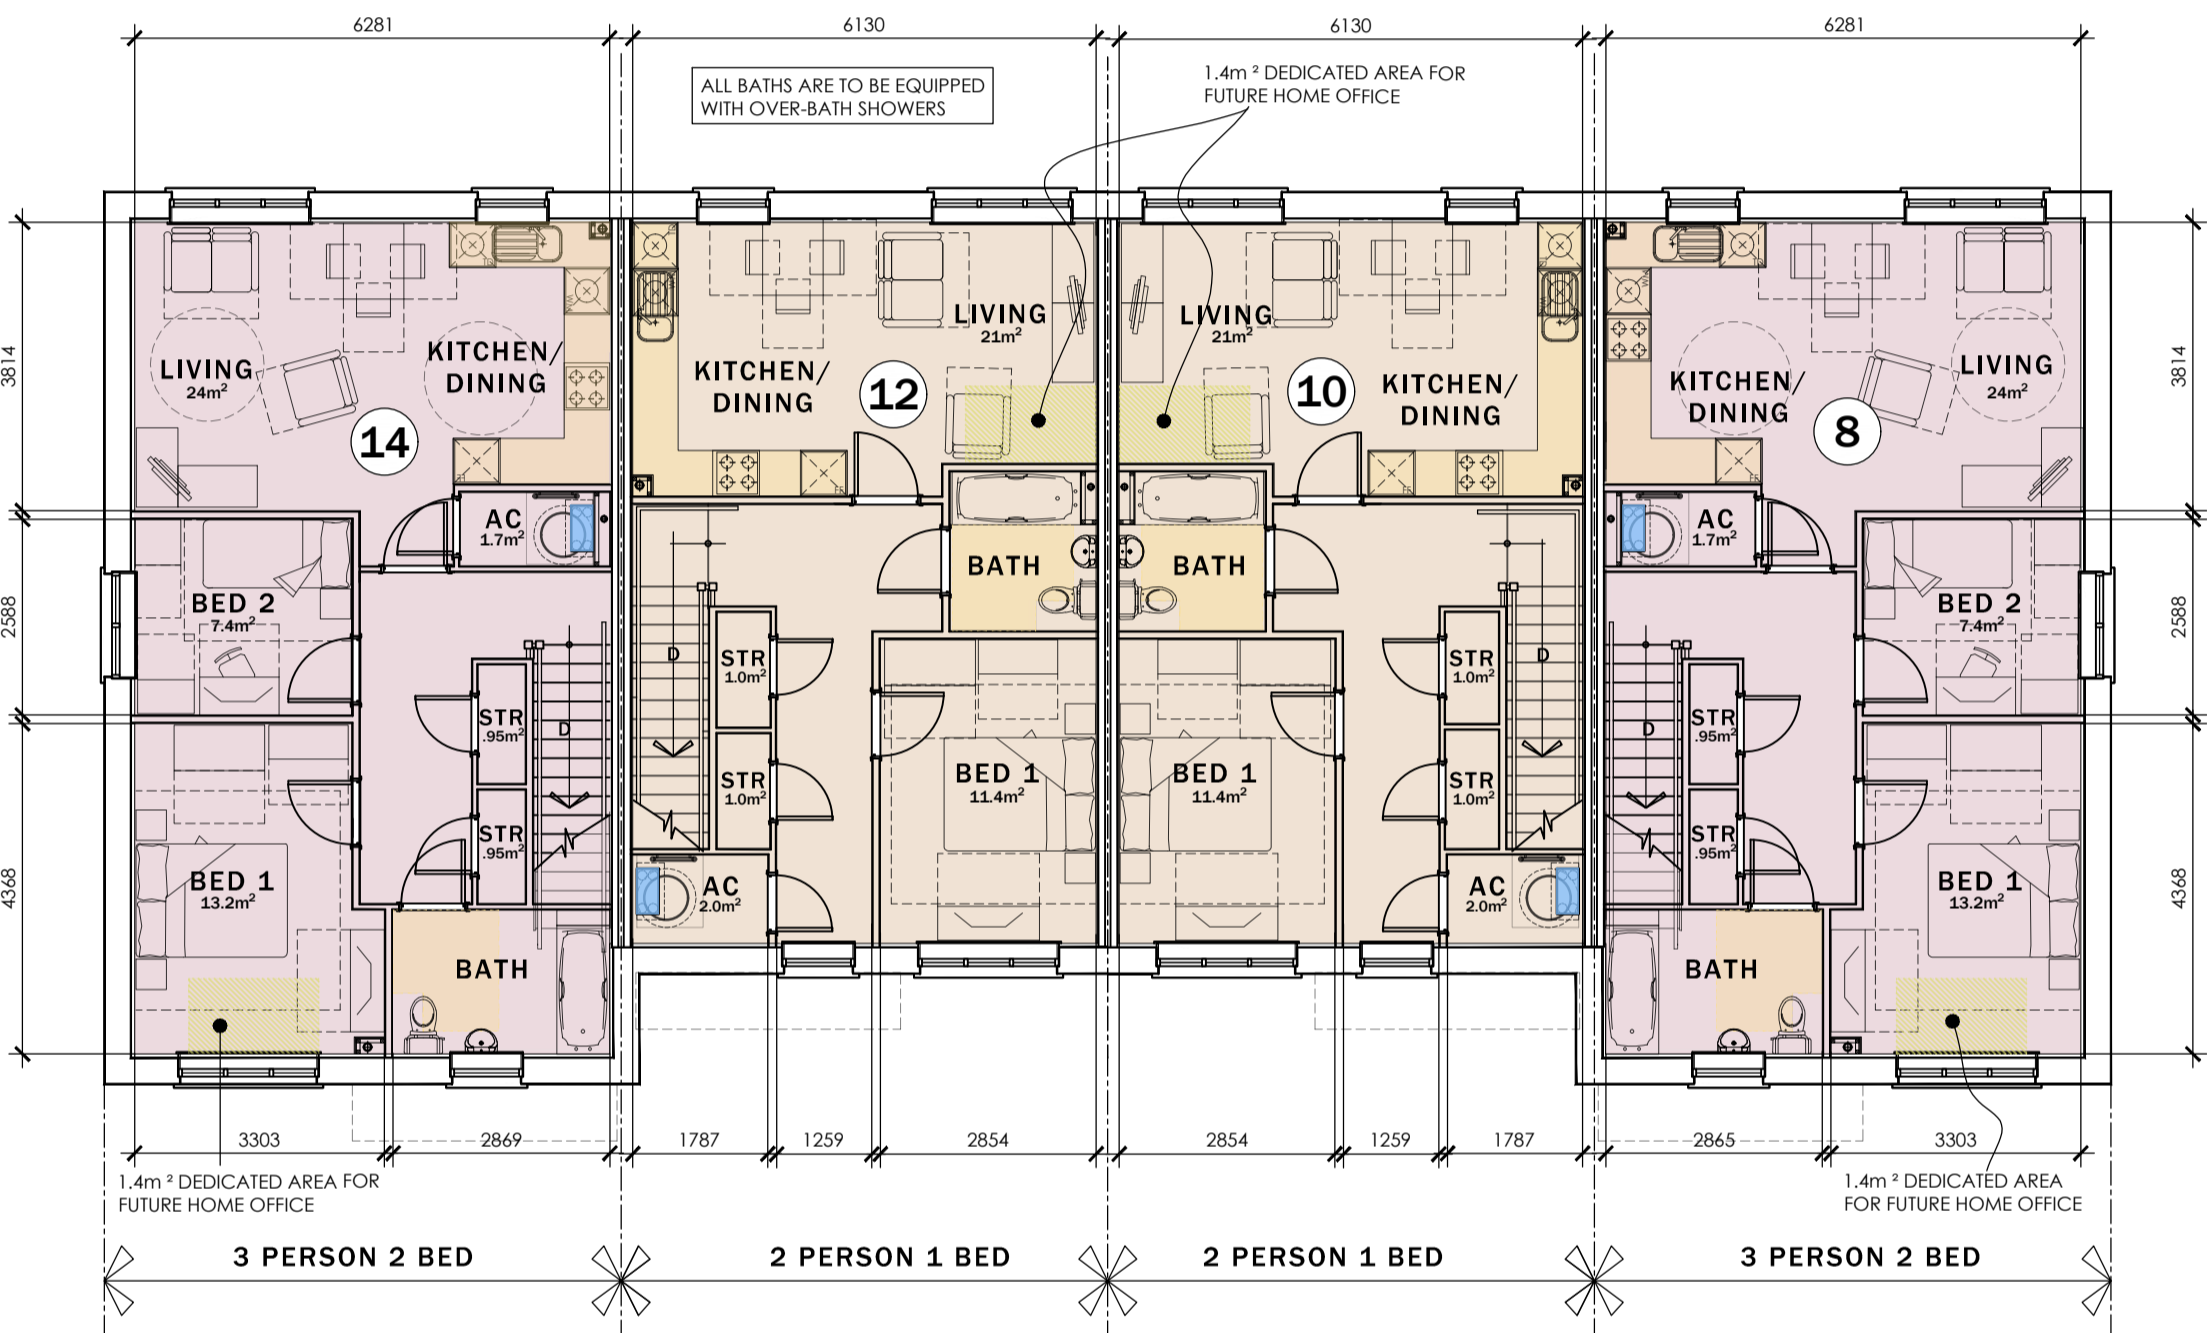

FIRST FLOOR PLAN

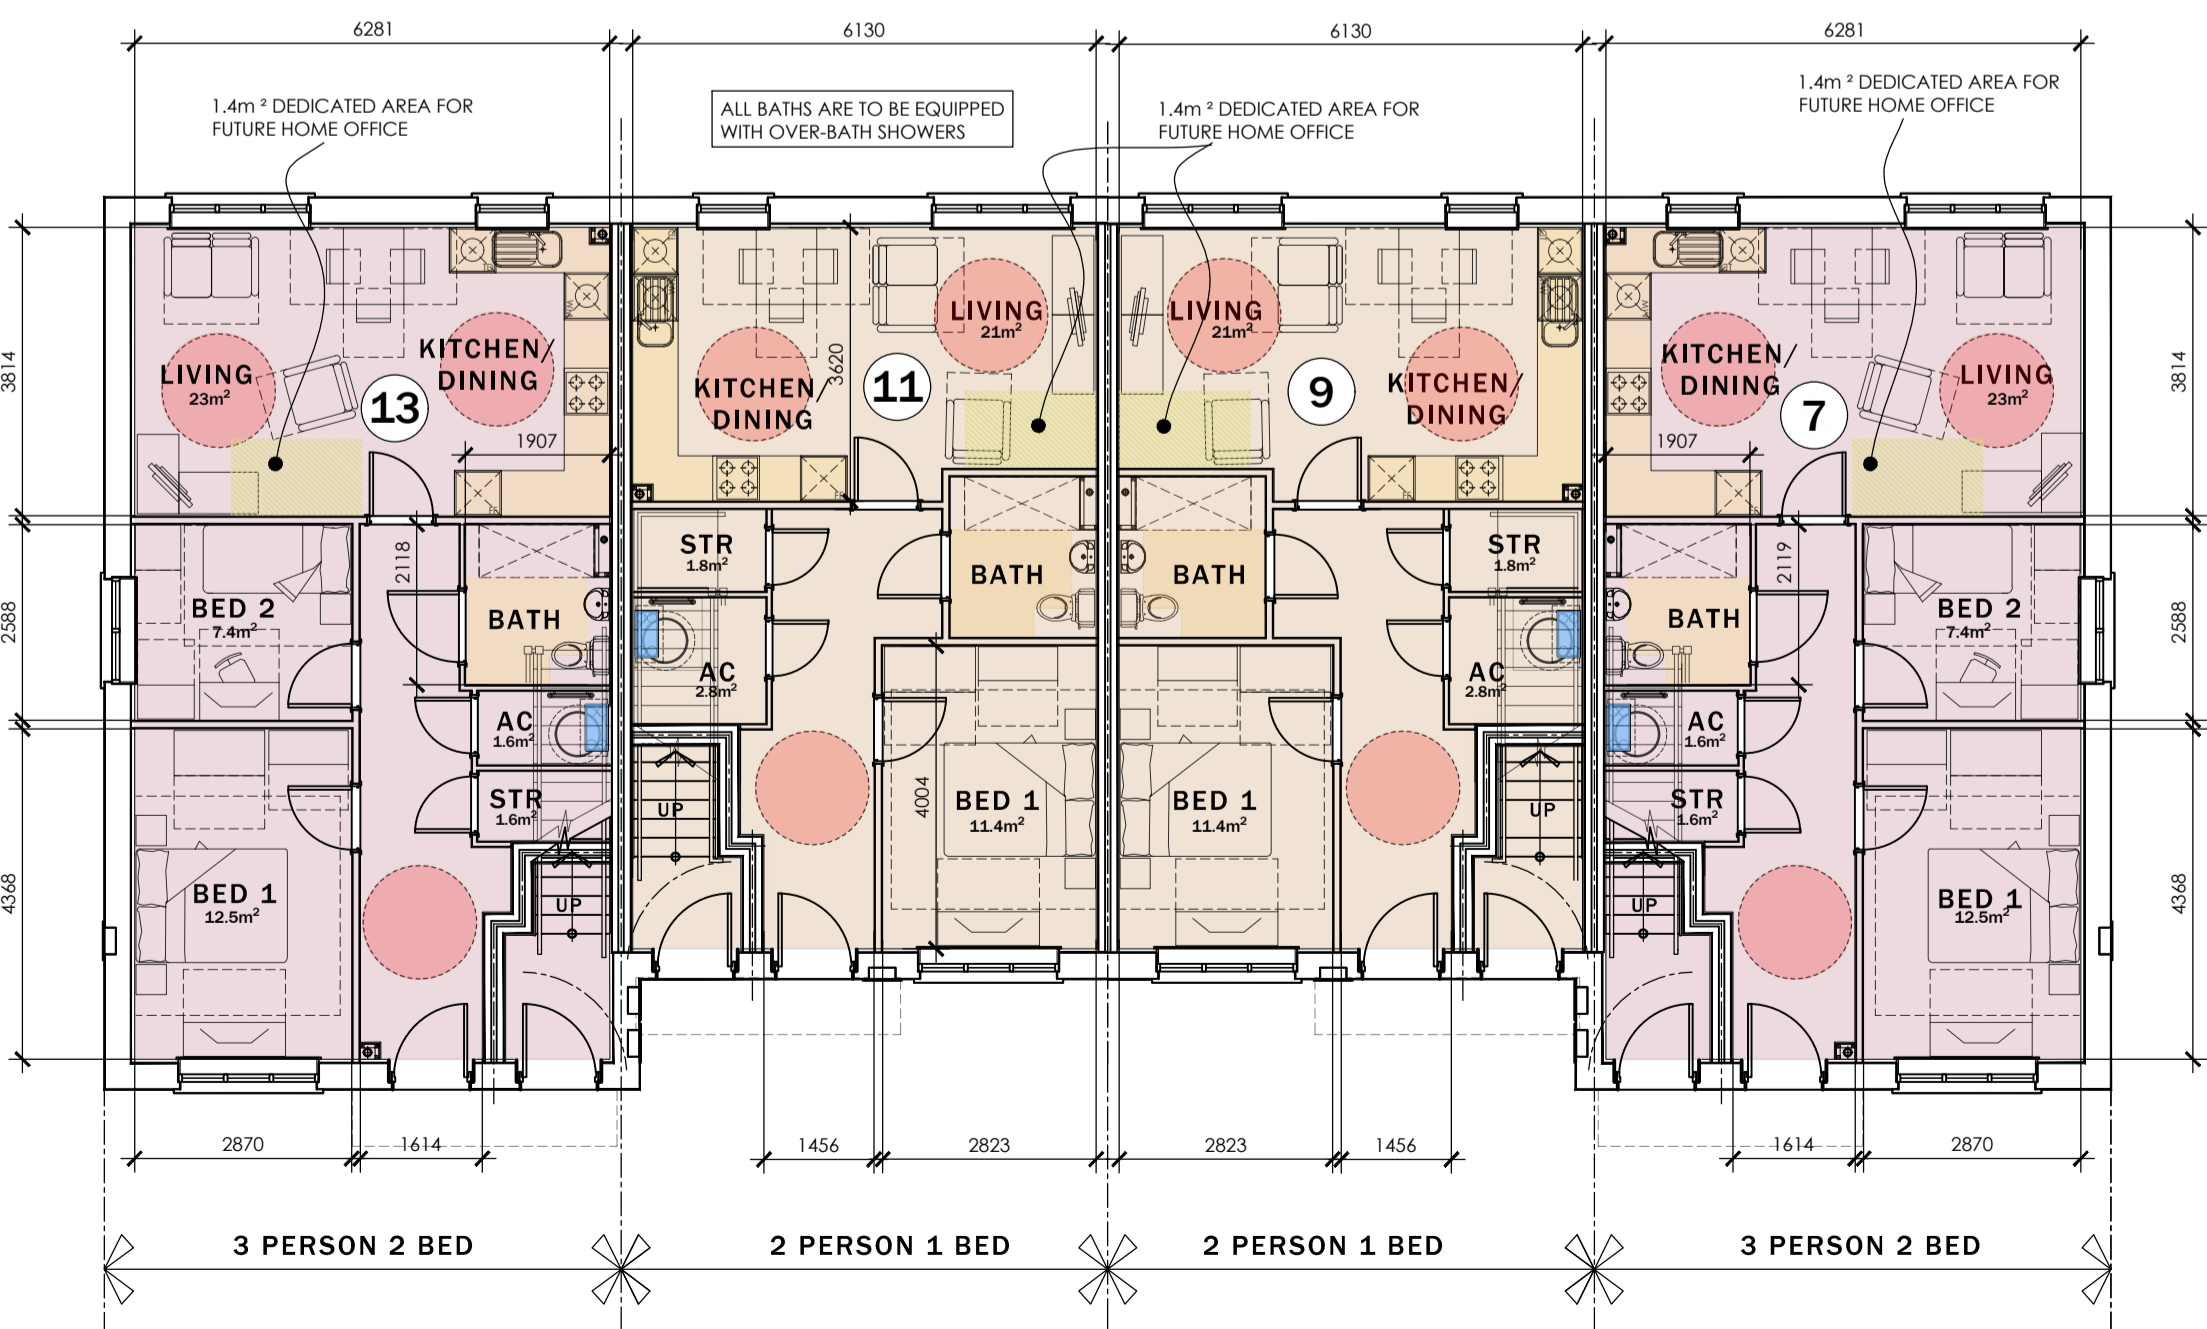

GROUND FLOOR PLAN

PLOT SCHEDULE - 7 - 14

2 PERSON 1 BEDROOM FLAT TYPE	-	4
3 PERSON 2 BEDROOM FLAT TYPE	-	4
TOTAL		8

SCHEDULE OF ACCOMMODATION AREAS

PLOT No.	TYPE	GIA M ²
7	3P 2B FLAT	64.5M ²
8	3P 2B FLAT	69M ²
9	2P 1B FLAT	53M ²
10	2P 1B FLAT	55M ²
11	2P 1B FLAT	53M ²
12	2P 1B FLAT	55M ²
13	3P 2B FLAT	64.5M ²
14	3P 2B FLAT	69M ²



FRONT ELEVATION

3 PERSON 2 BED 2 PERSON 1 BED 2 PERSON 1 BED 3 PERSON 2 BED



SIDE ELEVATION

3 PERSON 2 BED



SIDE ELEVATION

3 PERSON 2 BED

1 No INTEGRATED BUILT IN BAT BOXES - B5 STOCK TYPE B OR SIMILAR
<https://www.rnbs.com/ibatock-enclosed-bat-box-b>




REAR ELEVATION

3 PERSON 2 BED 2 PERSON 1 BED 2 PERSON 1 BED 3 PERSON 2 BED

ELEVATION KEY

- | | |
|--|--|
| 1 GREY CONCRETE TILE WITH MATCHING RIDGE. | 8 DARK RED FACING BRICKWORK SOLDIER COURSE CILLS TO REAR ELEVATIONS. |
| 2 WHITE UPVC FASCIA, SOFFITS & BARGEBOARDS WITH BLACK RAINWATER GOODS. | 9 SMOOTH TRUIH COLOUR OFF WHITE RENDER SYSTEM |
| 3 RED MULTI CLAY FACING BRICKWORK. | 10 GRP PORCH CANOPY OVER |
| 4 FIBRE CEMENT BOARD LAID HORIZONTALLY - COLOUR TO BE AGREED | 11 PV PANELS (EXACT LOCATIONS DEPENDANT) |
| 5 RECON STONE BAND COURSE | 12 SBD COMPLIANT GRP DOOR SETS - VARYING COLOURS THROUGH DEVELOPMENT |
| 6 SBD GOLD STANDARD WHITE UPVC WINDOWS AND DOOR SETS | 13 GALVANISED STEEL BALCONY SYSTEM WITH STEEL RAILINGS - ALL PAINTED WHITE |
| 7 RECON STONE CILLS TO FRONT AND KEY SIDE ELEVATIONS. | 14 BUFF COLOURED BANDING IN STRETCHER COURSE |

PLOTS 7 - 14
3P 2B + 2P 1B FLATS
Scale 1:100

 

SCALE 1:100

LeTruccodesign
 ARCHITECTURE

Suite 7, 35 Stow Park Circle
 Newport, NP20 4HF

Tel: 07710390800 / 07710390801
 info@letruccodesign.co.uk
 www.letruccodesign.co.uk

**FORMER OPEN HEARTH PUB, NEWPORT
 PLANS & ELEVATIONS - PLOTS 7 - 14**

Drawing Purpose
 PLANNING

Client	Willis Construction for Melin	Drawing No	LT2401.04.200	Revision	Scale	Date	Checked
Job Title	Open Hearth, Ringland	Drawing Title	Plans & Elev's - PLOTS 7 - 14	B	1:100 @ A1	Oct '24	kml

Revisions
 REV.A FEB 25
 OVER BATH SHOWER NOTES ADDED
 REV.B FEB 25
 DRAWING TITLE BLOCK UPDATED

A1 DRAWING SHEET

Do not scale from this drawing.
 The users of this drawing shall check all dimensions & report all errors and omissions to LeTrucco Design.
 This drawing is copyright. It must not be copied, used or disclosed to third parties without prior permission of LeTrucco Design.