


Site plan - 1:1250

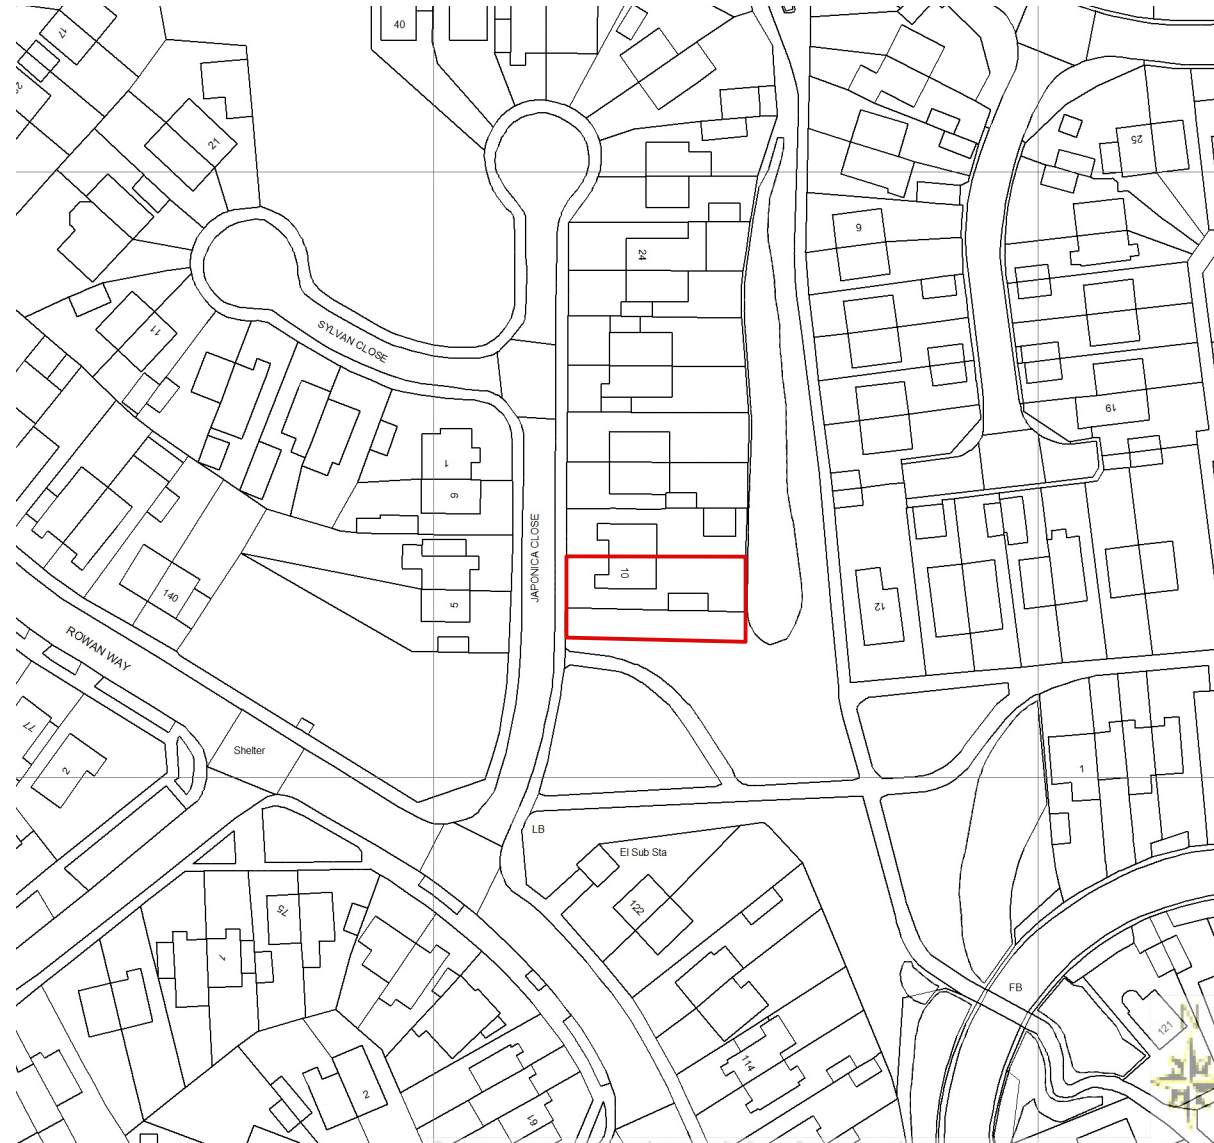

Skerryvore Designs Ltd
skerryvoredesigns.co.uk



Phone **01633 897922**
Mobile **07816 934352**
contact@skerryvoredesigns.co.uk

JOB
TITLE 10 Japonica Close
NP20 6JQ

DRAWING
TITLE Site location plan

DRAWING No. SD1131-01

SCALE 1:1250 @ A3

DATE Sep 2025