



SIDE ELEVATIONS @ 1:200


Side elevation - before land purchased

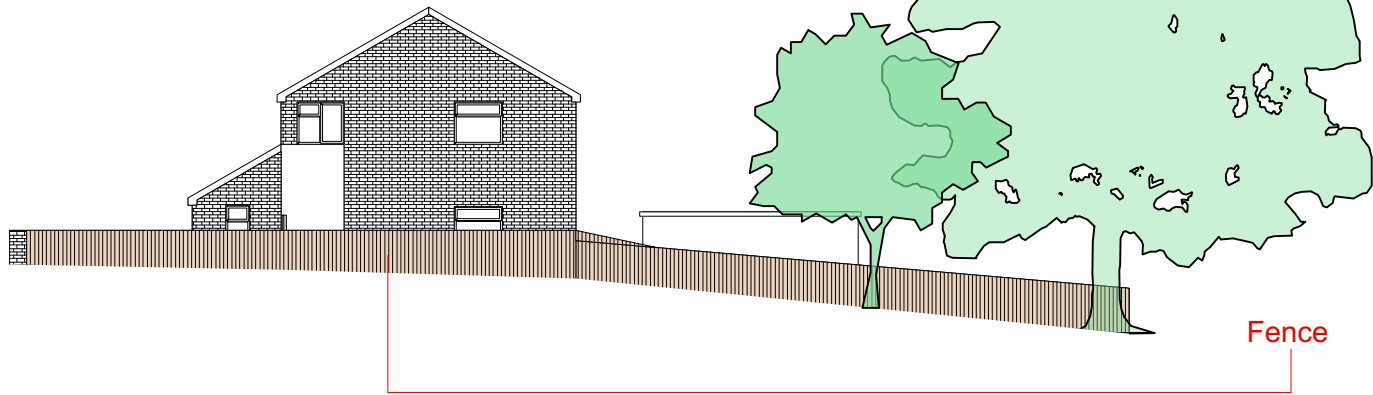

Side elevation - existing

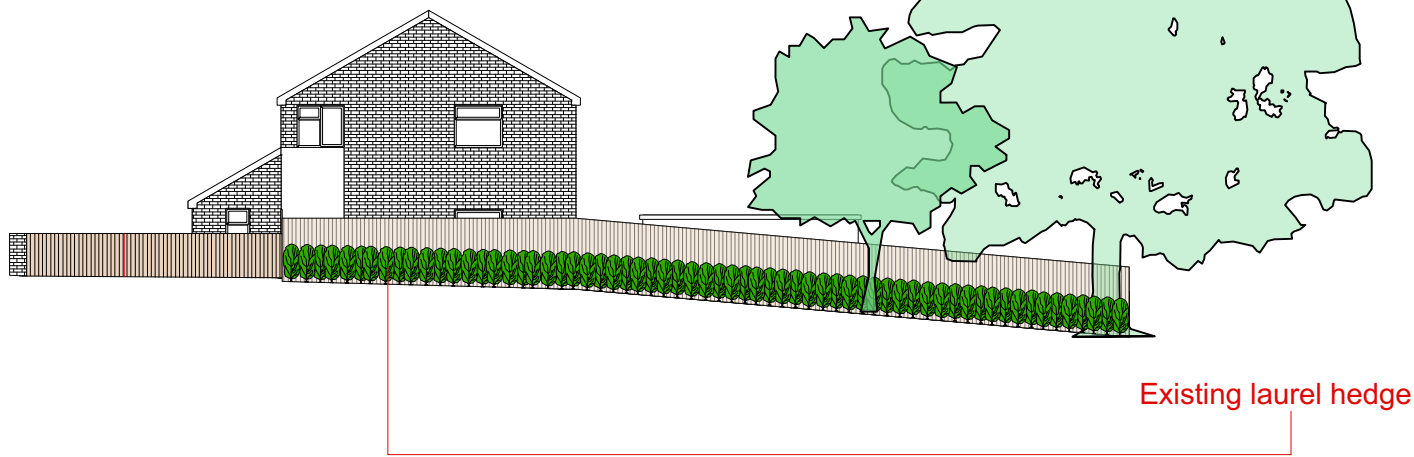


Side elevation - proposed

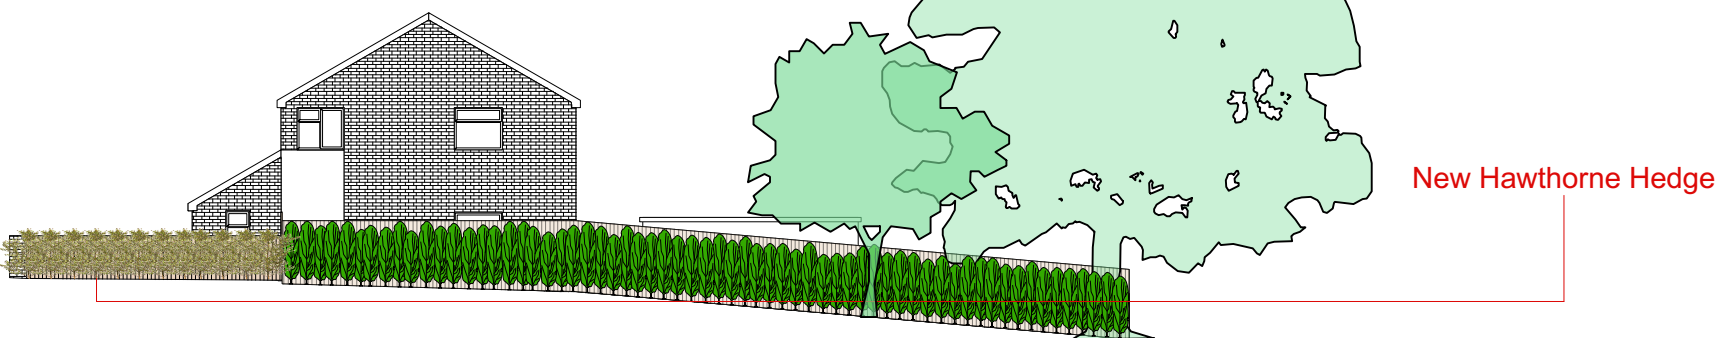

FRONT ELEVATIONS @ 1:200

Front elevation - before land purchased

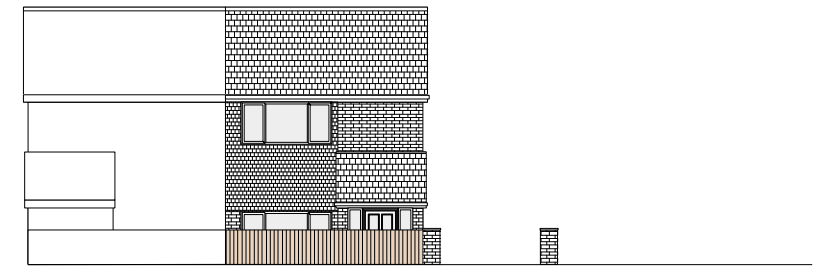

Front elevation - existing



Front elevation - proposed



Skerryvore Designs Ltd
skerryvoredesigns.co.uk

Phone **01633 897922**
Mobile **07816 934352**
contact@skerryvoredesigns.co.uk

JOB
TITLE 10 Japonica Close
NP20 6JQ

DRAWING
TITLE Elevations:
Before work, existing
& proposed
Front + Side

DRAWING No. SD1131-03

SCALE 1:500 @ A3

DATE Sep 2025