


FRONT ELEVATION AS PROPOSED

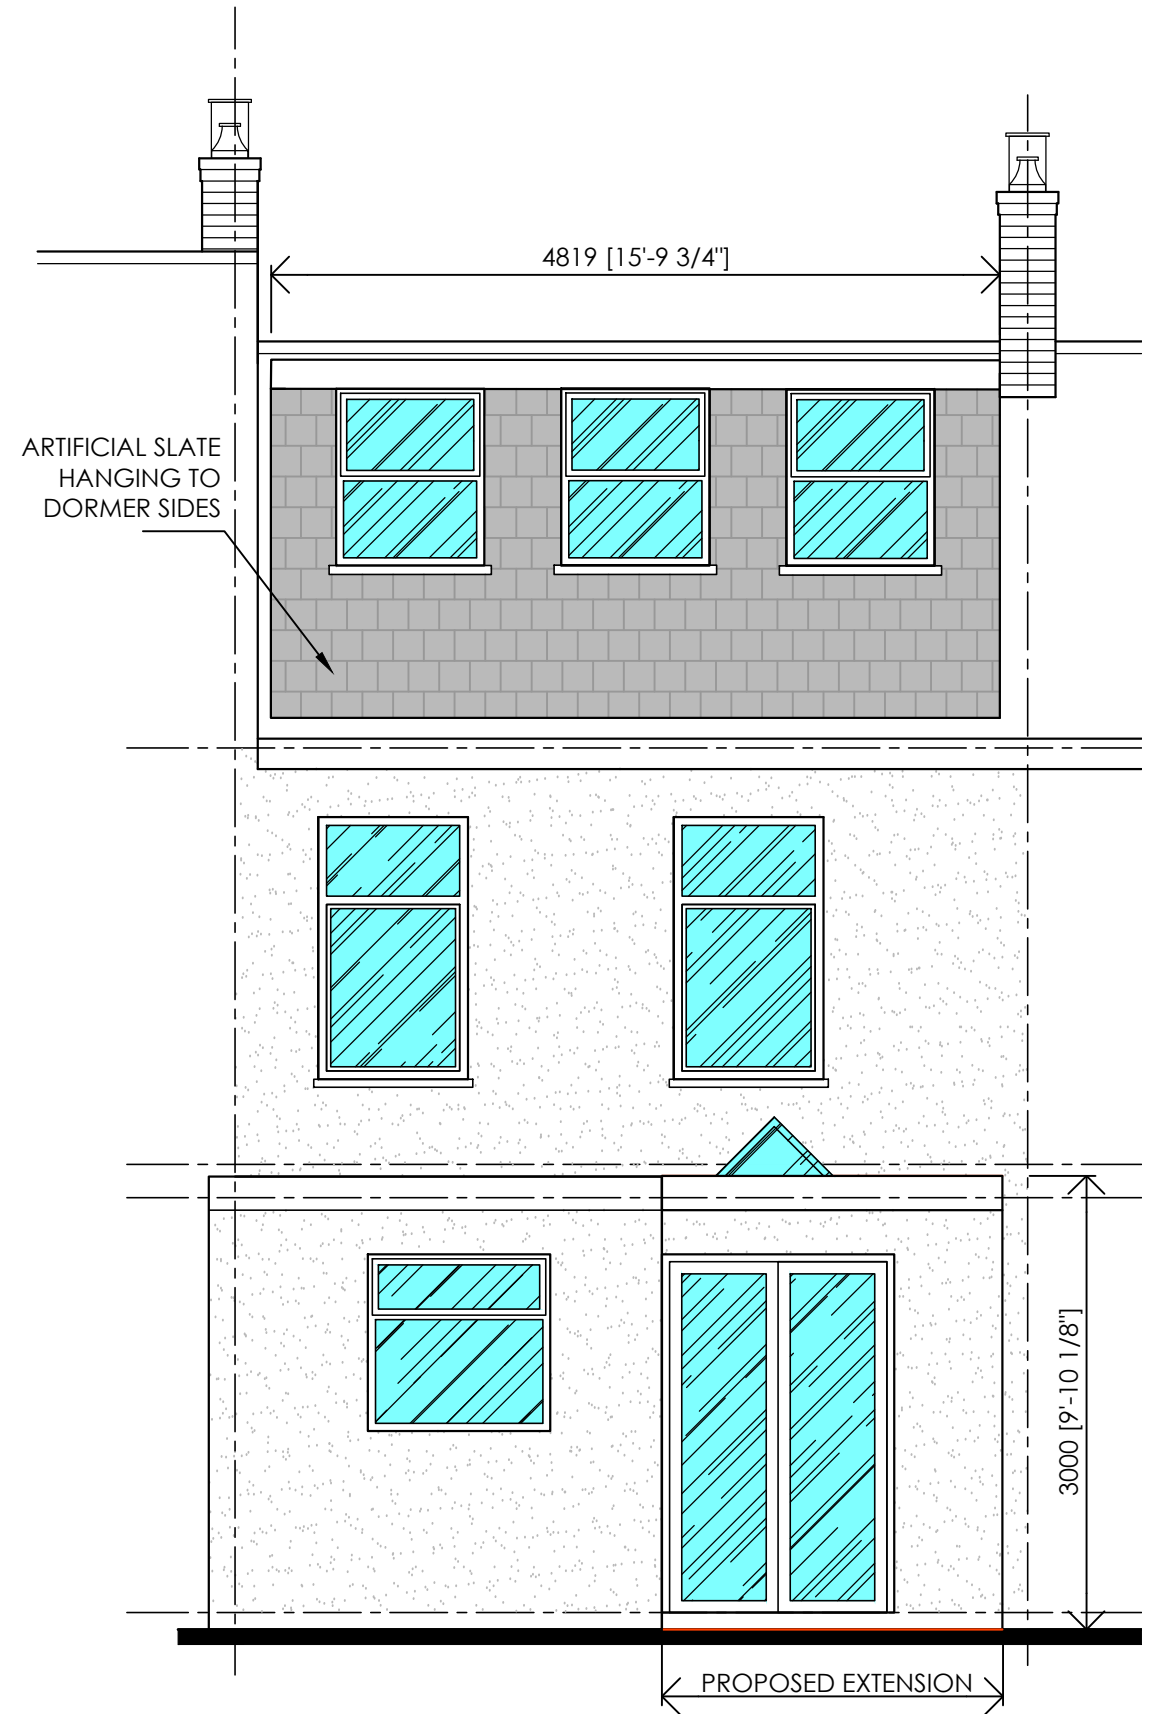

REAR ELEVATION AS PROPOSED

ISSUED FOR:

**Certificate of Lawful
Development
Application Use**



Creation Design
Creation Design - Wales
Tel: 01495 616277 / 07508890294
www.creationdesign-wales.com
E-mail: info@creationdesign-wales.com

PROPOSED HOUSE EXTENSIONS

4 GAER STREET
NEWPORT
NP20 4FD

PROPOSED ELEVATIONS 1

DATE:
September 2024

DRAWN BY:
P.P.

SCALE(S):
1:50 @ A3

DRAWING NO:
24-105/P/07

REV:
B