




EXISTING GROUND FLOOR 1:50

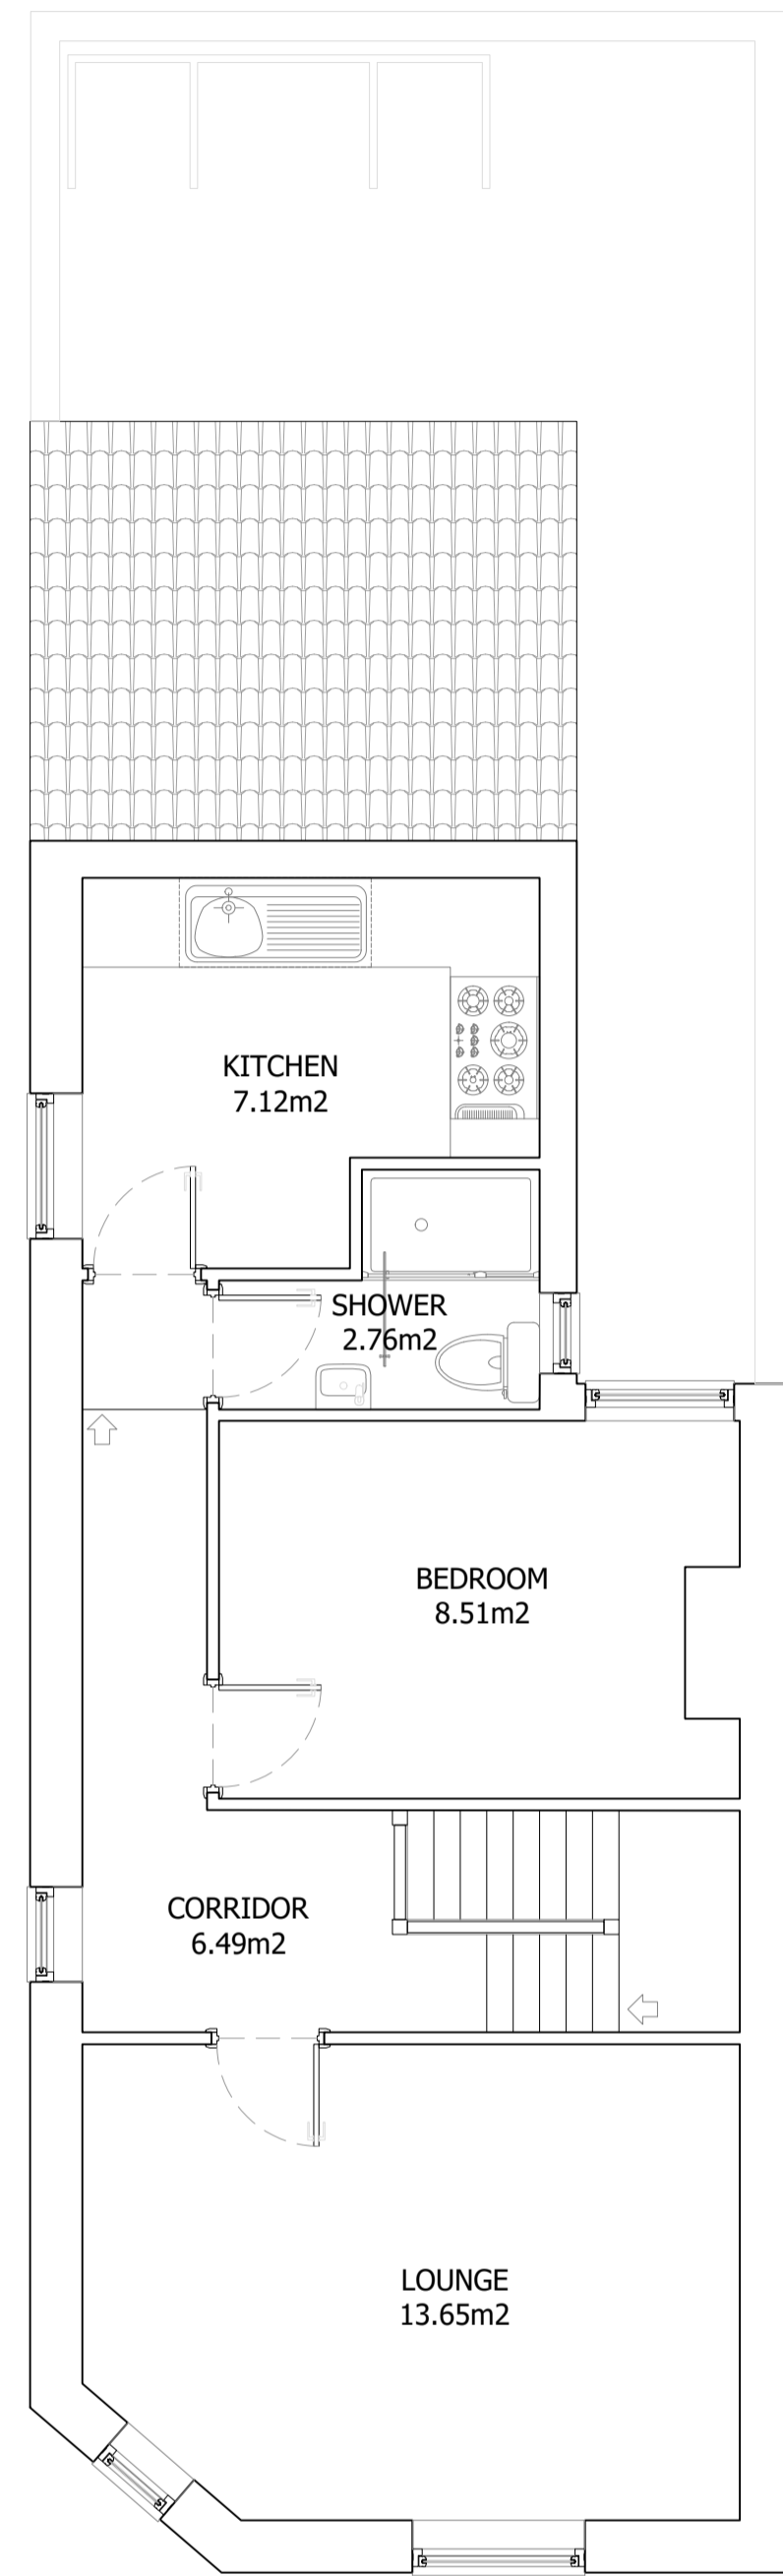

EXISTING FIRST FLOOR

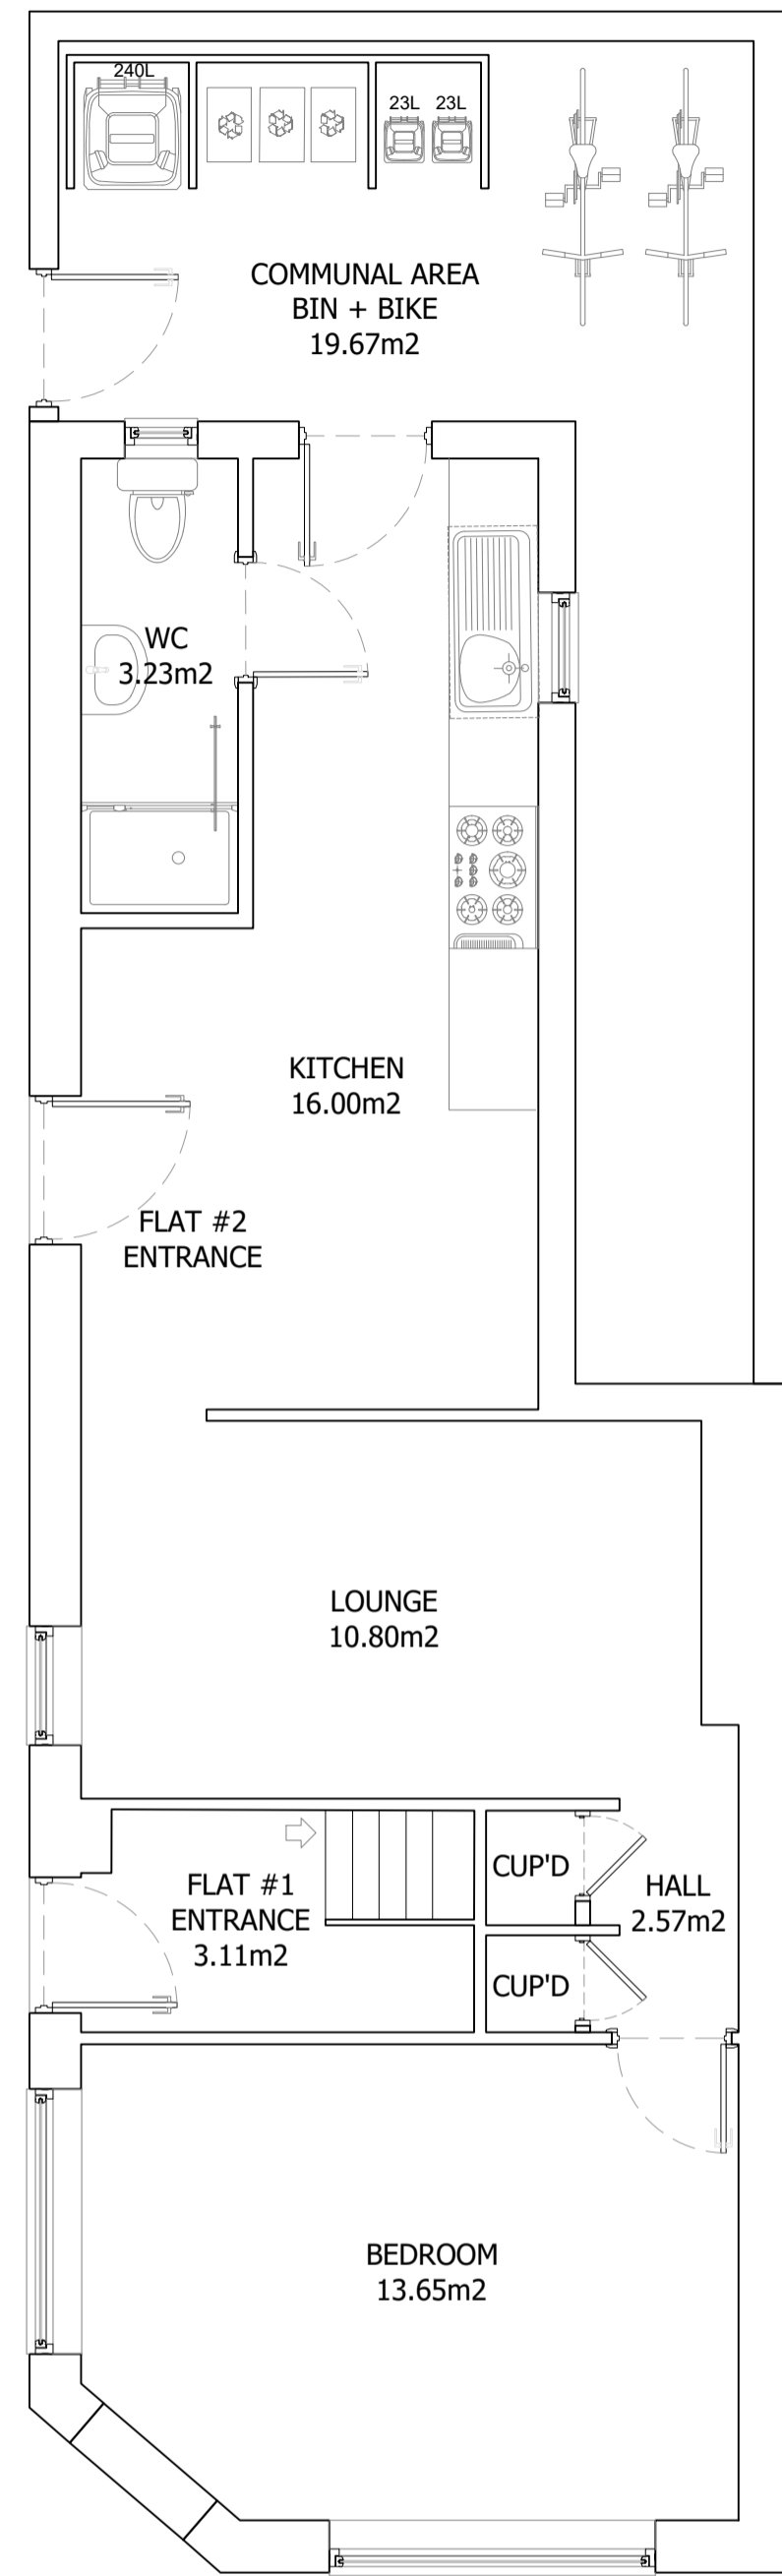

PROPOSED GROUND FLOOR 1:50

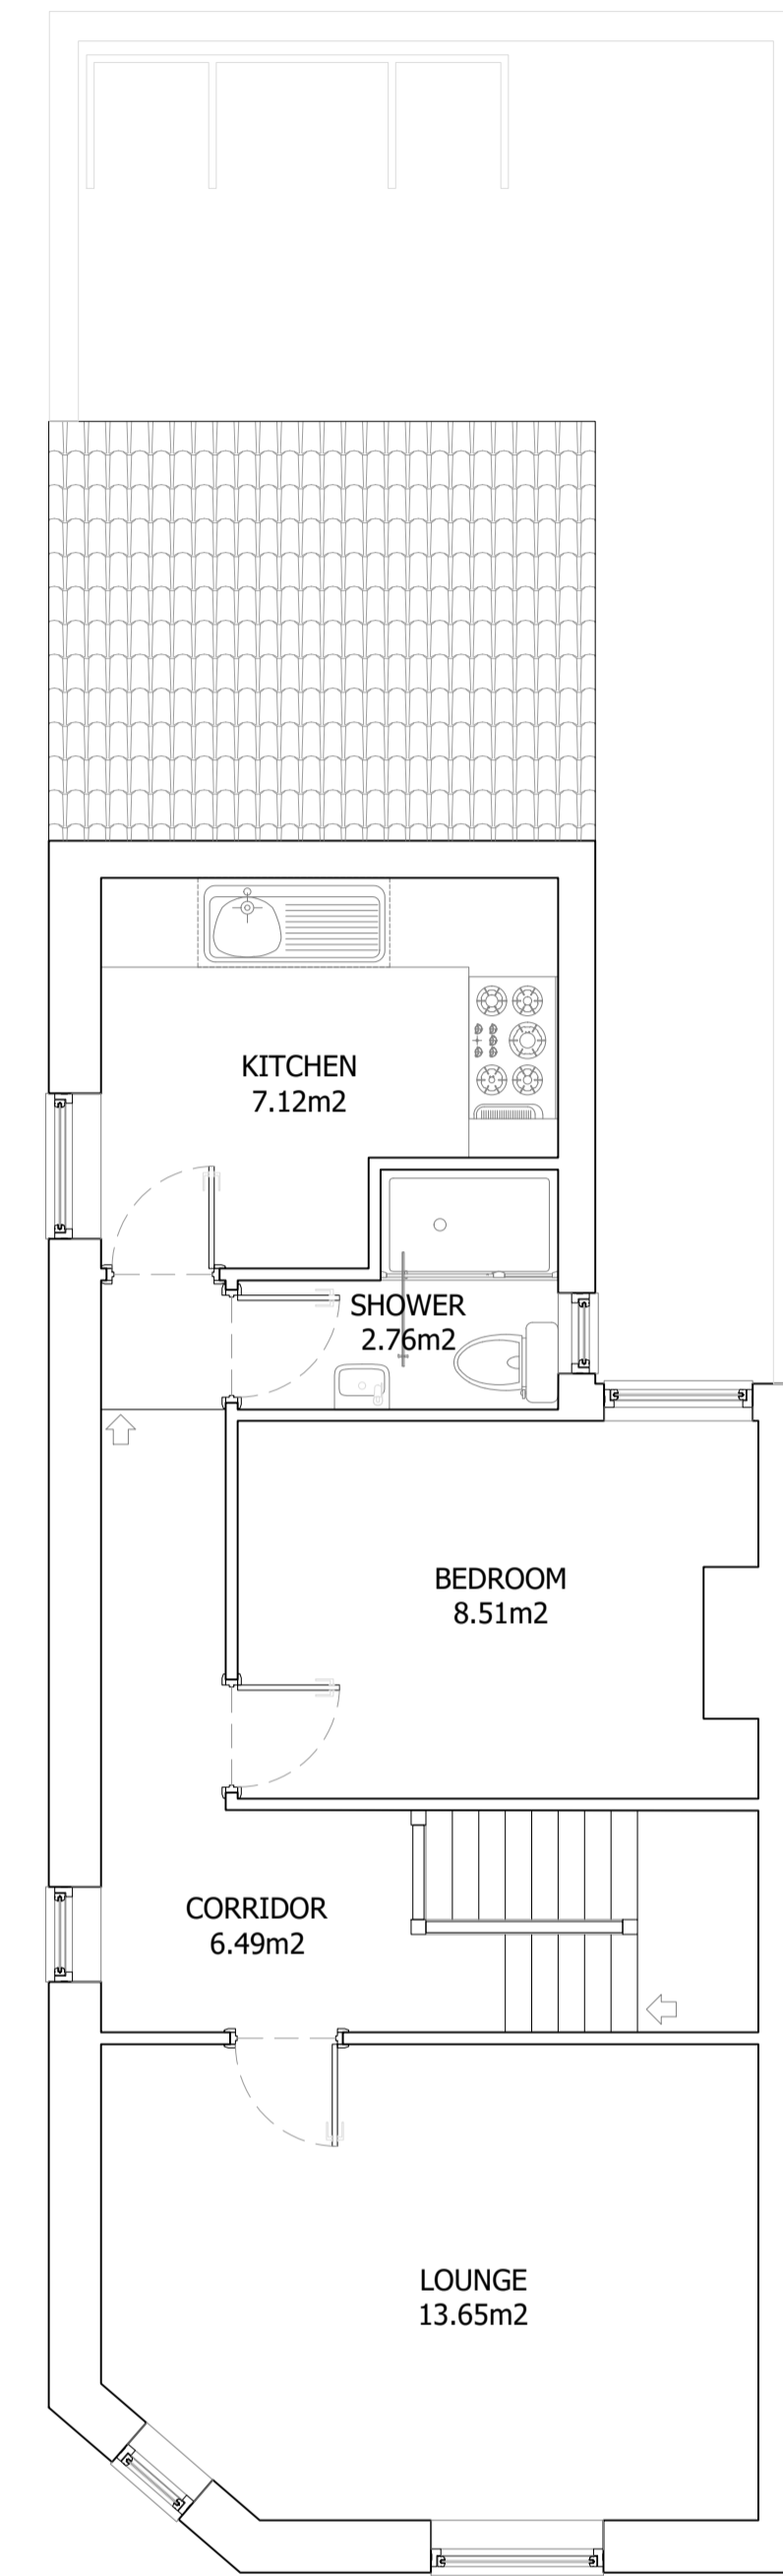


PROPOSED FIRST FLOOR




EXISTING FRONT VIEW 1:100



PROPOSED FRONT VIEW 1:100

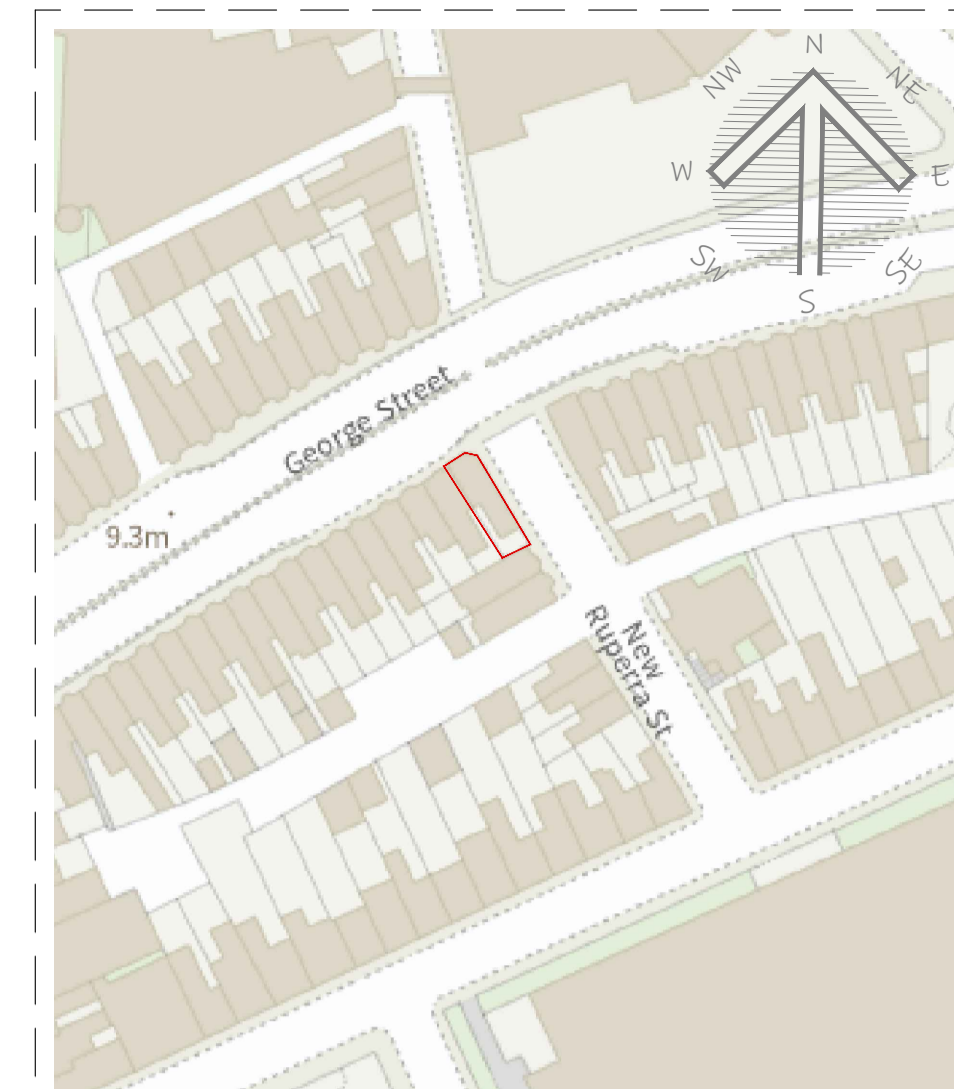

LOCATION PLAN 1:1250

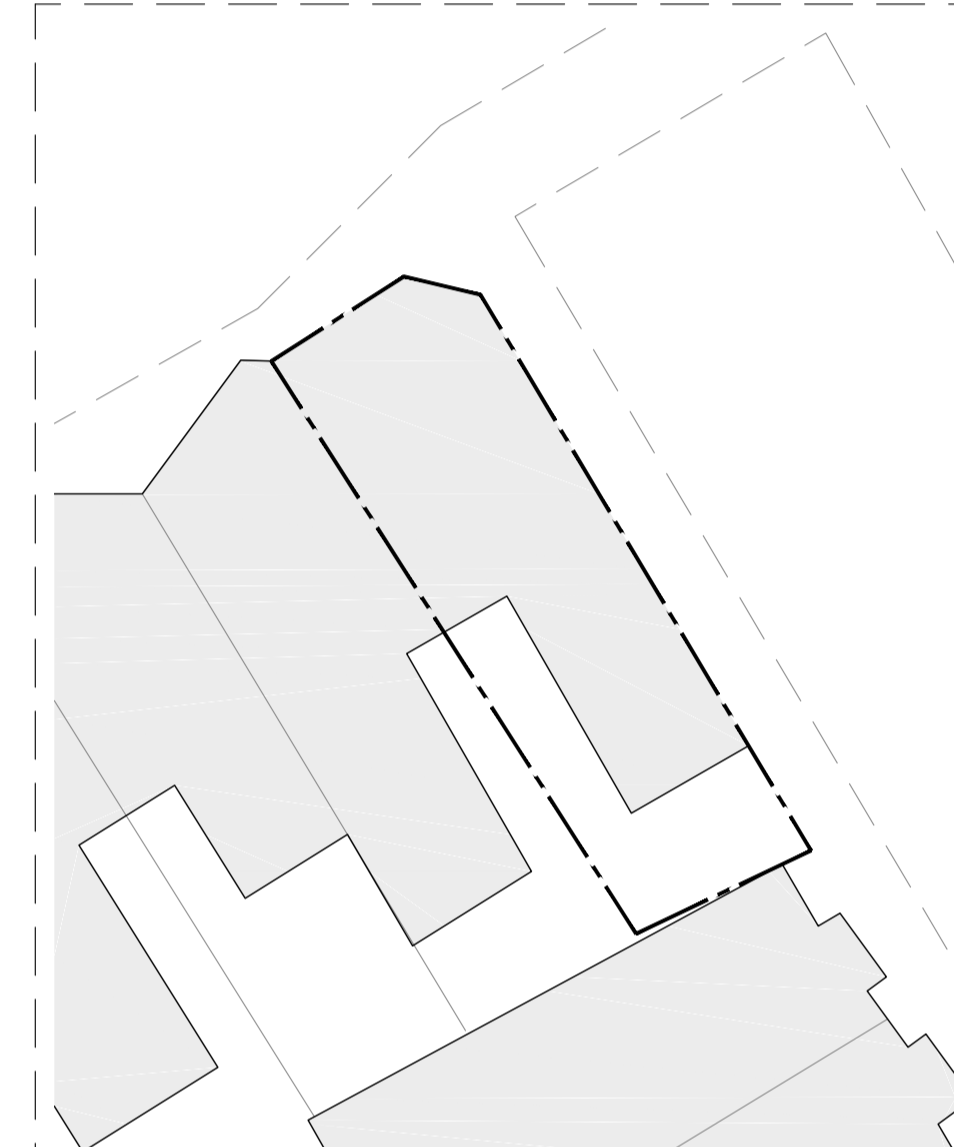

PROPOSED BLOCK/ROOF PLAN 1:200

All dimension to be checked on site prior to construction. Dimensions are for planning purposes only. All landscaping indicative only and subject to full detailed site survey. This drawings remains the copyright of Tower Residential Design and no portion should be reproduced without permission of Tower Residential Design

DRAWINGS TO BE READ IN CONJUNCTION WITH ENGINEER SPECIFICATIONS AND DETAILS.

FOR ANY STRUCTURAL STEELWORK DETAILS PLEASE REFER TO STRUCTURAL ENGINEER DRAWINGS AND CALCULATIONS.

LRJ PLANNING.  
http://lrjplanning.co.uk/  
+447984 145 955  
info@lrjplanning.co.uk  
Newport, NP20 5AB, U. K.



TITLE:  
PLANNING  
EXISTING  
+  
PROPOSED PLANS  
  
64 George Street  
Newport  
NP20 2AA

DRAWN: AAV DATE 23/08/2025

SCALES: 20A1 REVISION

DRG No. TRD-222516 - A1/01

