



Lower Ground Floor

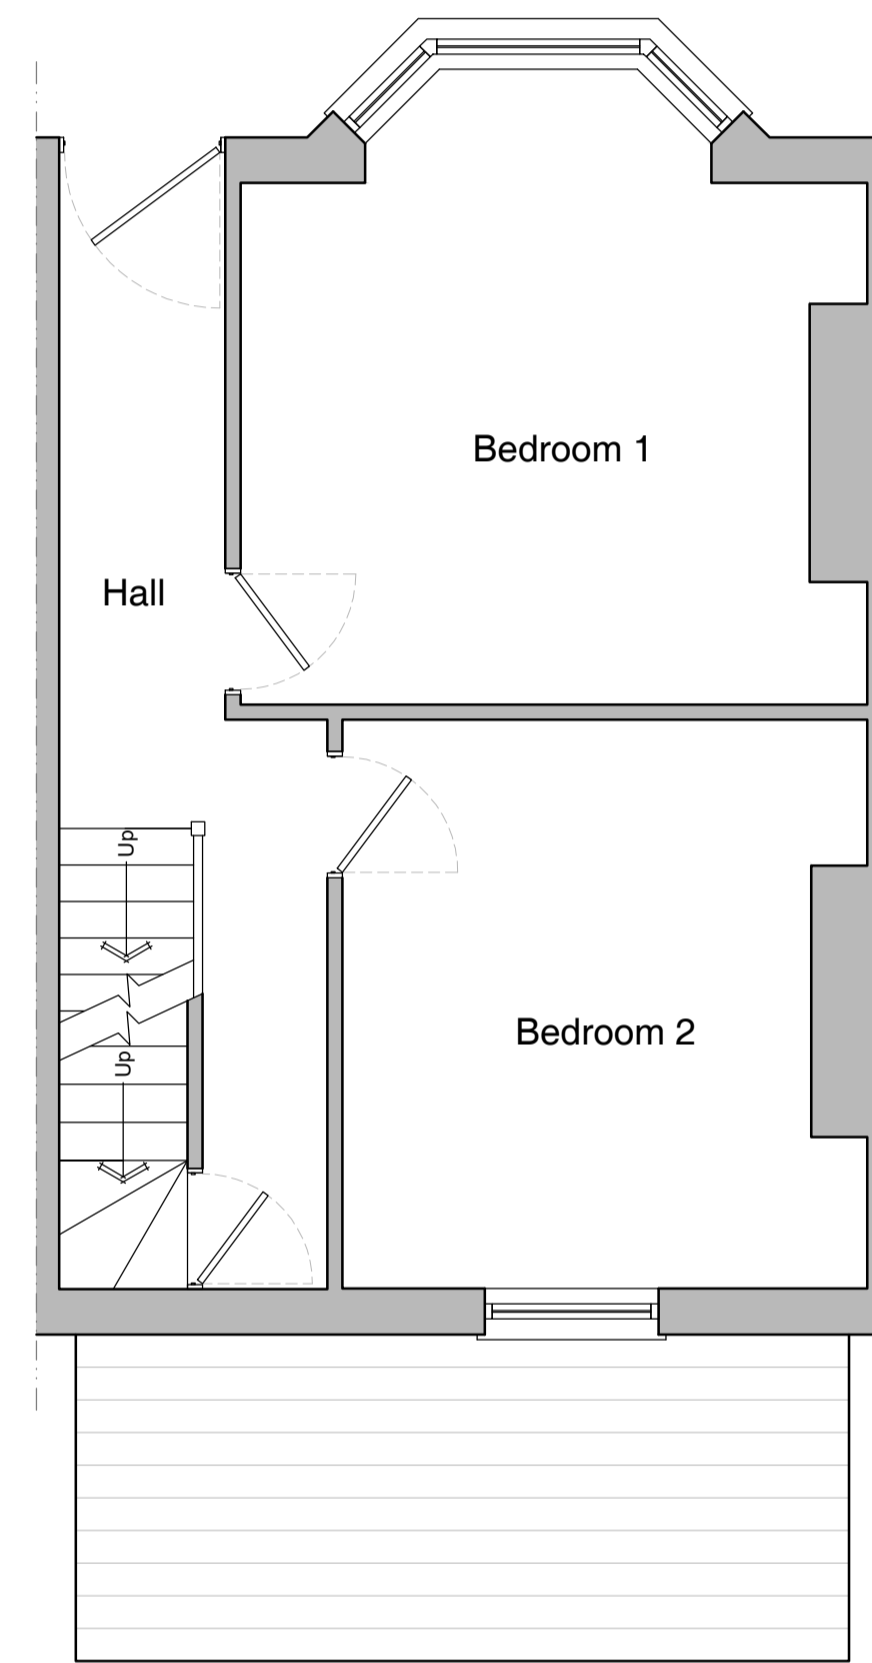

Ground Floor

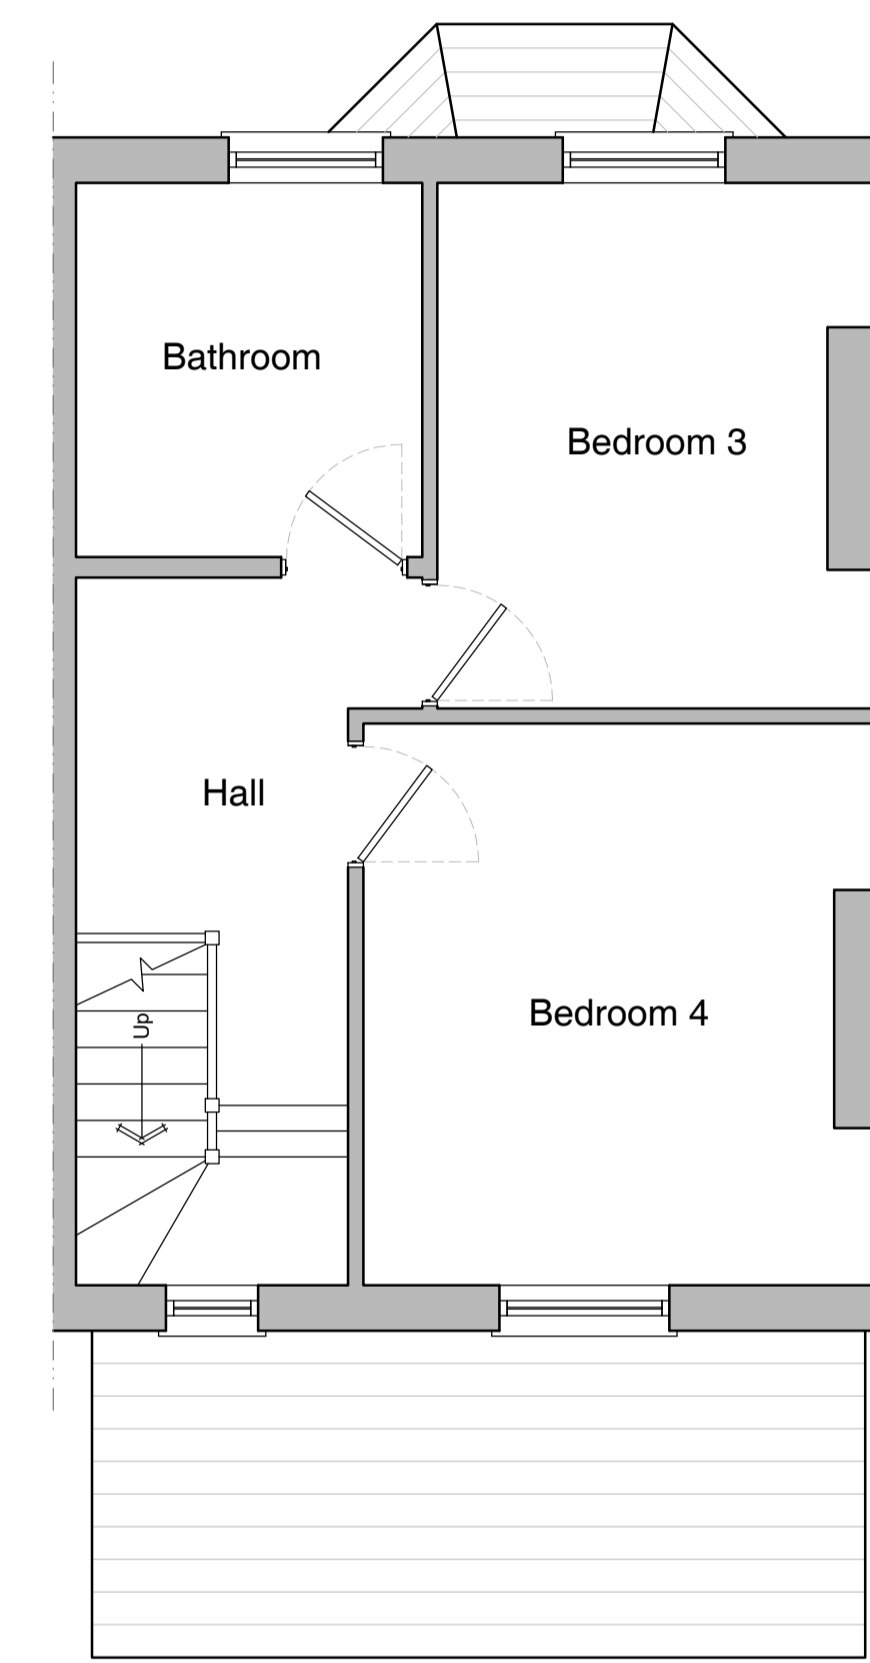

First Floor

PROJECT:
8 Clyffard Cres
Newport

TITLE:
Existing Floor Plans

SCALE: 1:50 @ A1 DATE: Oct 25 DRAWN BY: JM

DRAWING NUMBER: 4344.PL.03 REVISION:

