
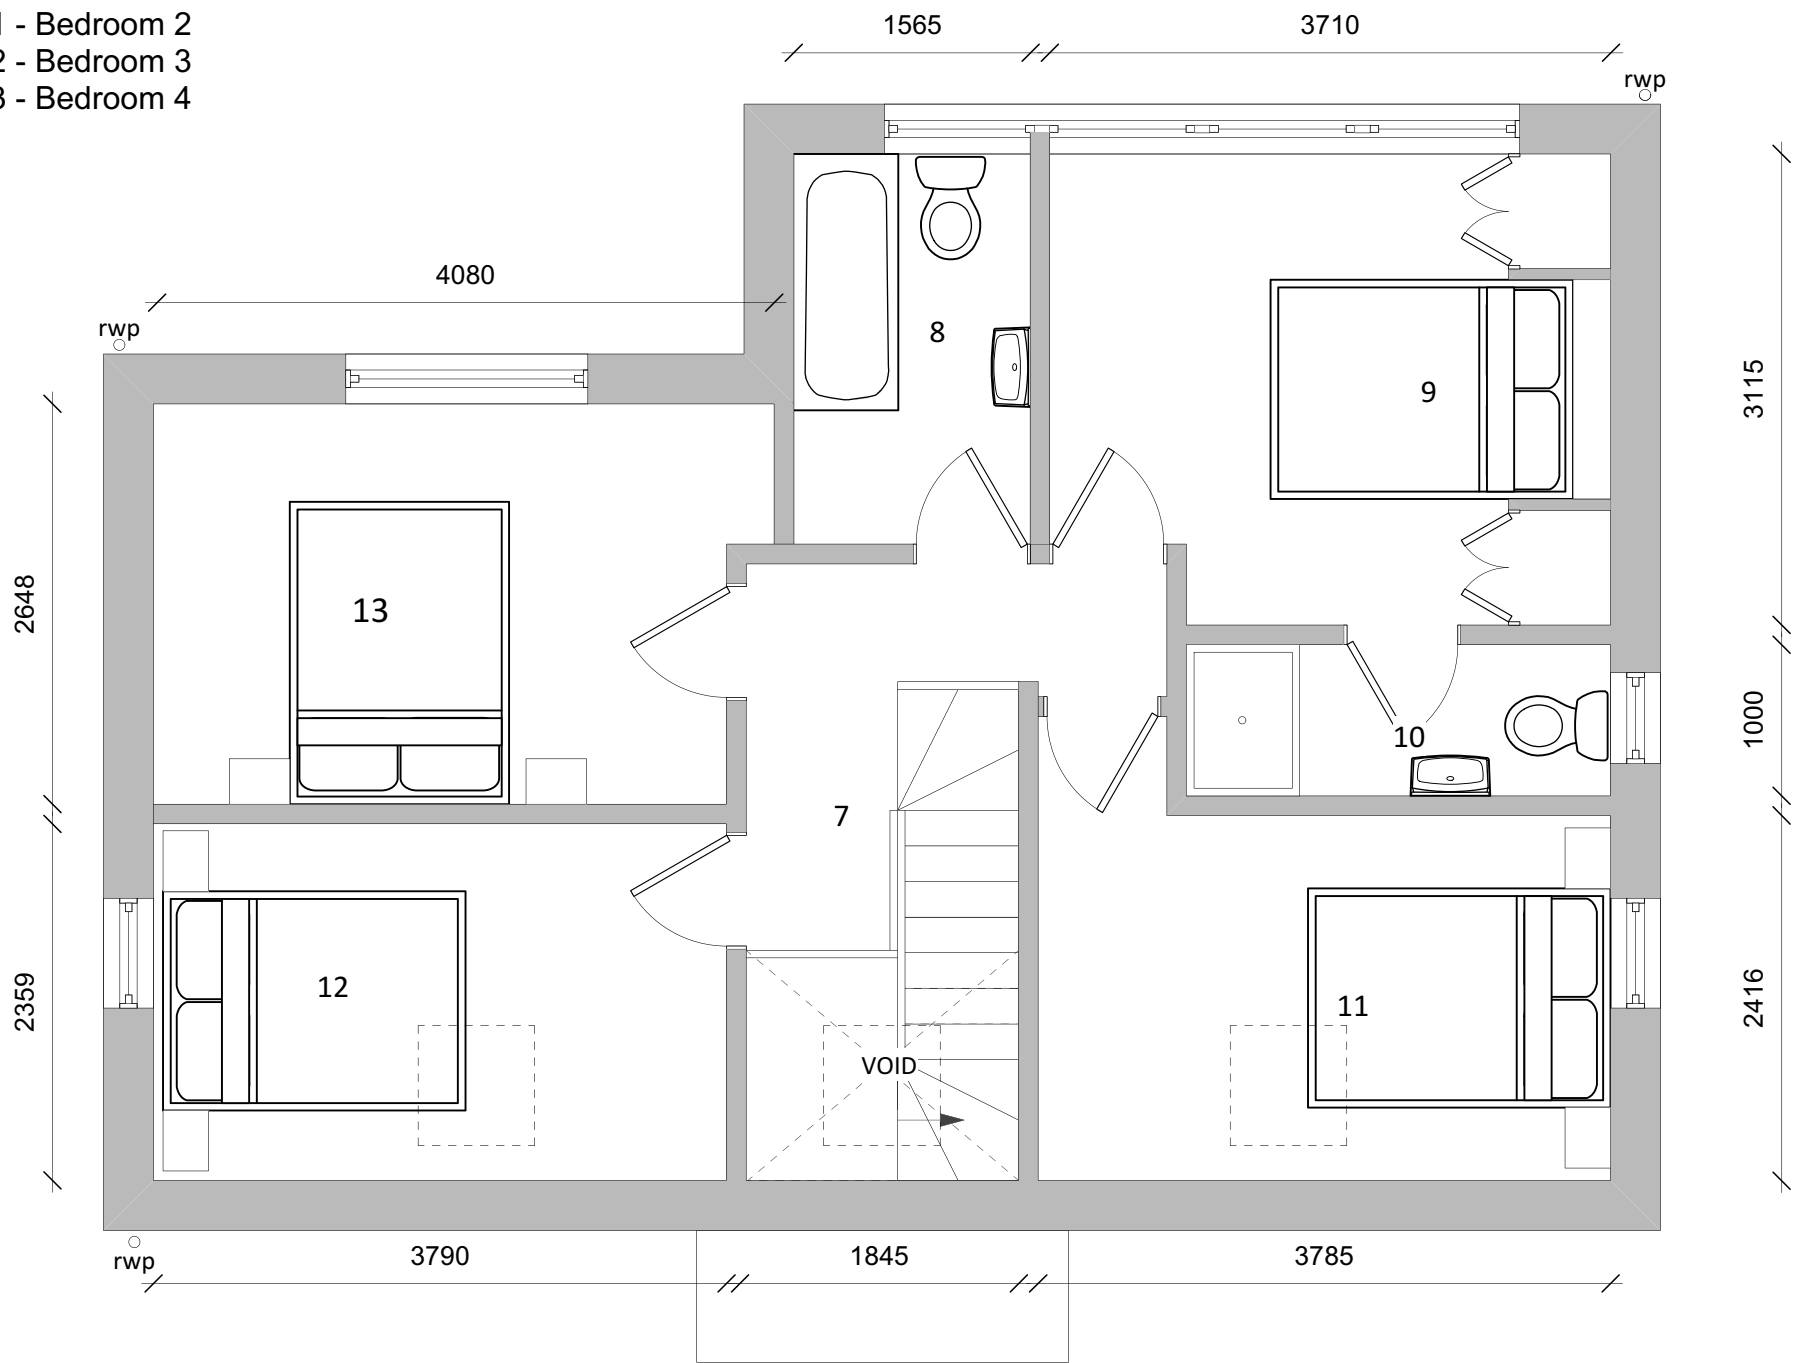



FIRST FLOOR PLAN

- 7 - Landing
- 8 - Bathroom
- 9 - Bedroom 1
- 10 - Ensuite
- 11 - Bedroom 2
- 12 - Bedroom 3
- 13 - Bedroom 4

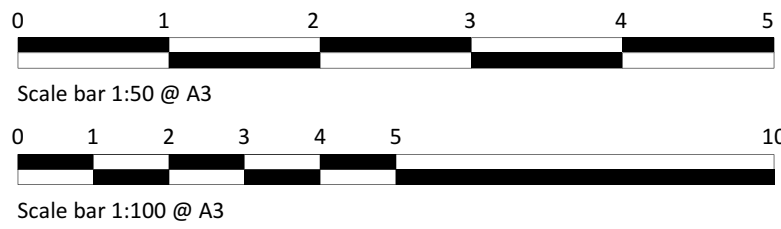


Pro UK Rendered Build-in Swift box, built integral into the new block work.

Low-E, solar control double glazing with ~40-60% Visible Light Transmission (VLT) to reduce light spill and minimise impact on surrounding ecological areas.

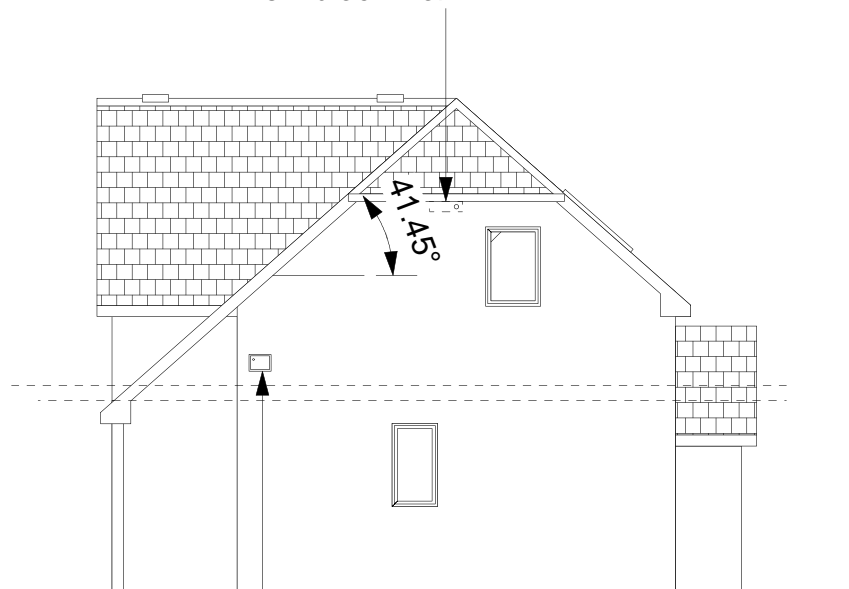

Side (South East) Elevation

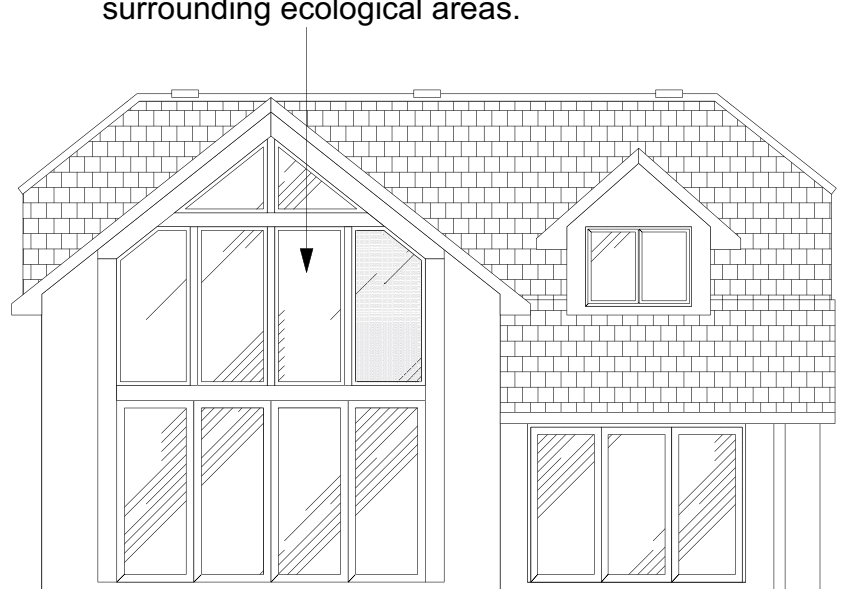

Rear (South West) Elevation

Vivaro Pro WoodStone Sparrow Nest Box, built integral into new blockwork

Skerryvore Designs Ltd
 Sexton's Tower
 2 Caerphilly Road
 Bassaleg,
 Newport,
 NP10 8LE.
 Phone **01633 897922**
 Mobile **07816 934352**
steve_groucott@hotmail.com

JOB TITLE Garden Cottage,
 Pentre-Poeth Rd,
 Rhiwderin, Newport
 NP10 8RT

DRAWING TITLE Proposed first floor plan
 & Elevations

DRAWING No. SD800-11C

SCALE 1:50 / 1:100 @ A3

DATE March 2025