

Scale bar 1:100  
4m 2m 1m




01 East elevation  
Scale 1:100




02 South elevation  
Scale 1:100




03 West elevation  
Scale 1:100

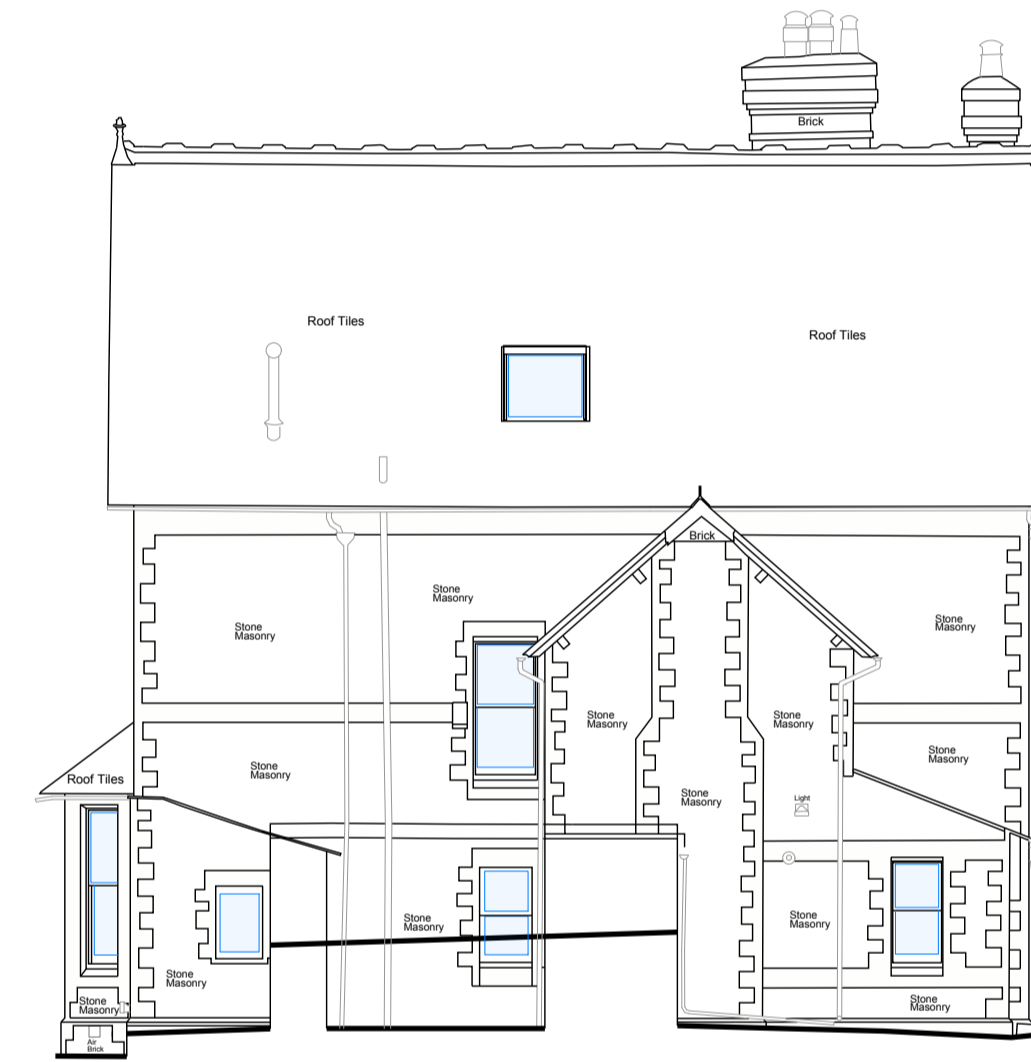

04 North elevation  
Scale 1:100

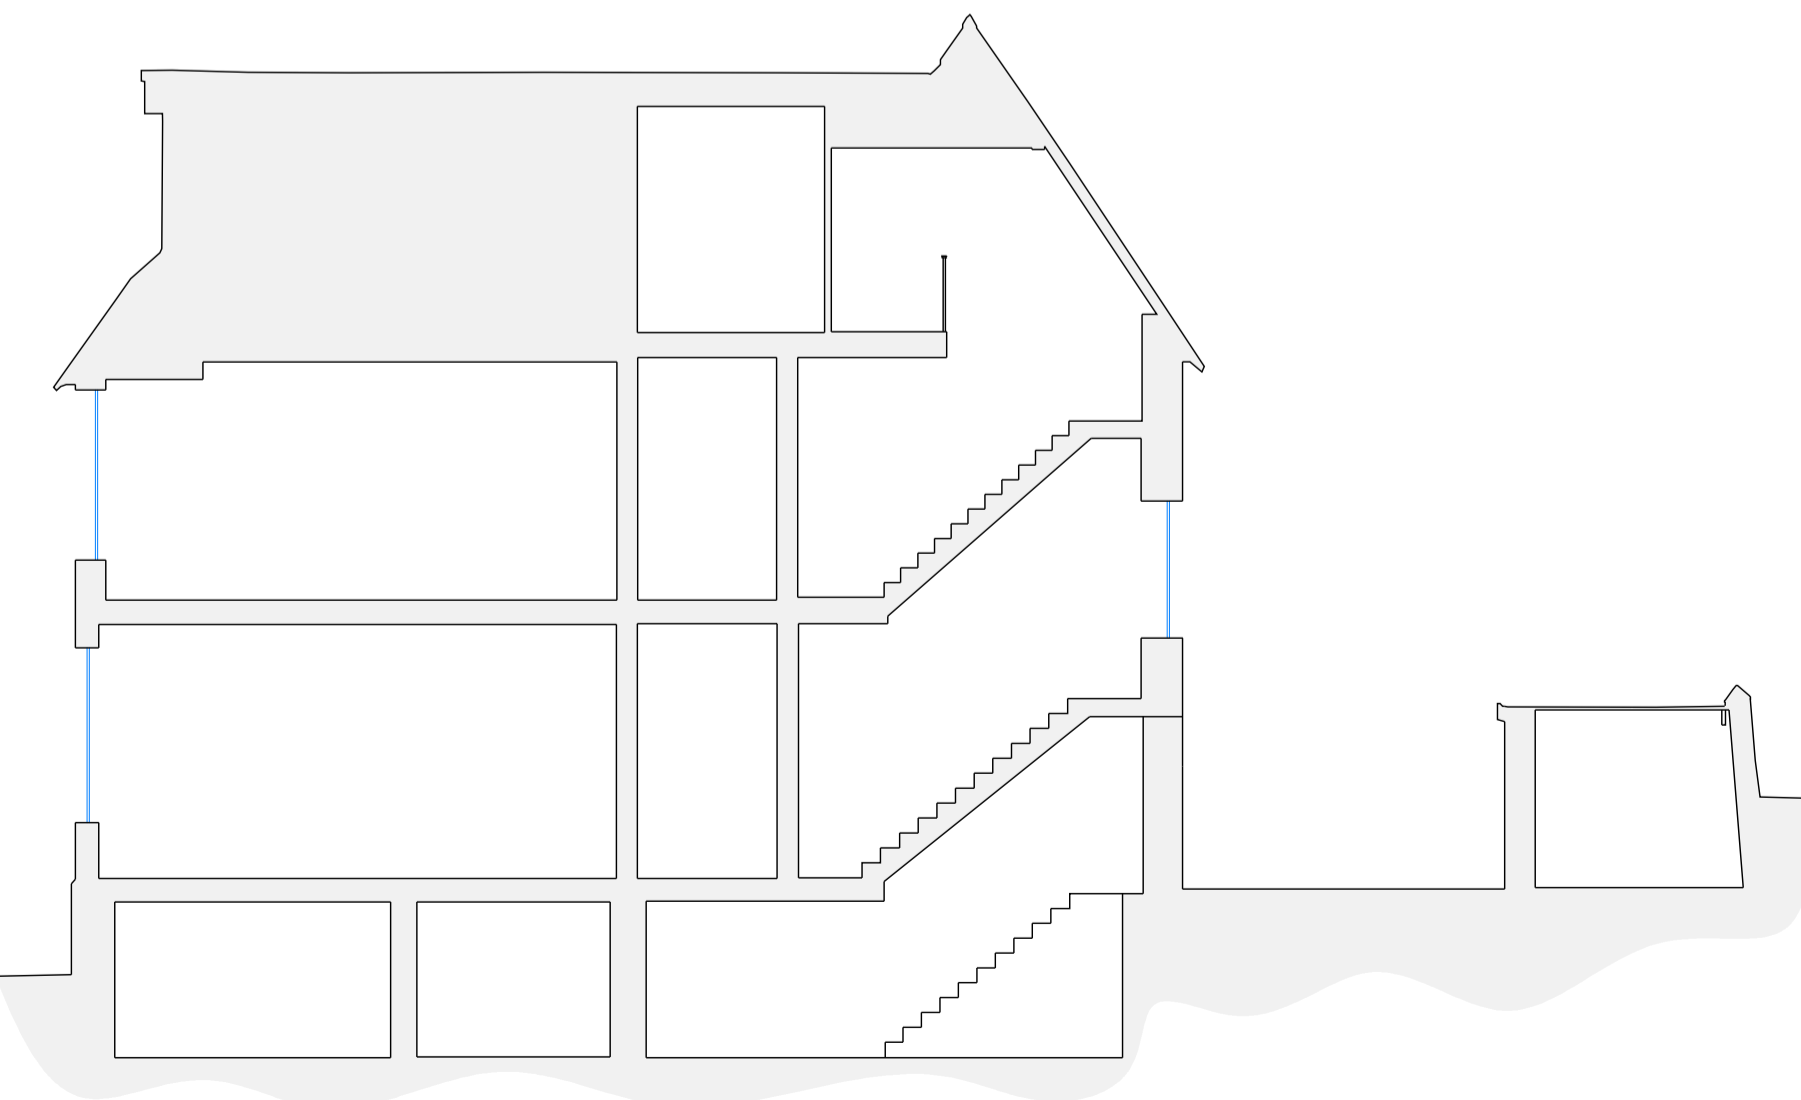

05 Section A-A  
Scale 1:100

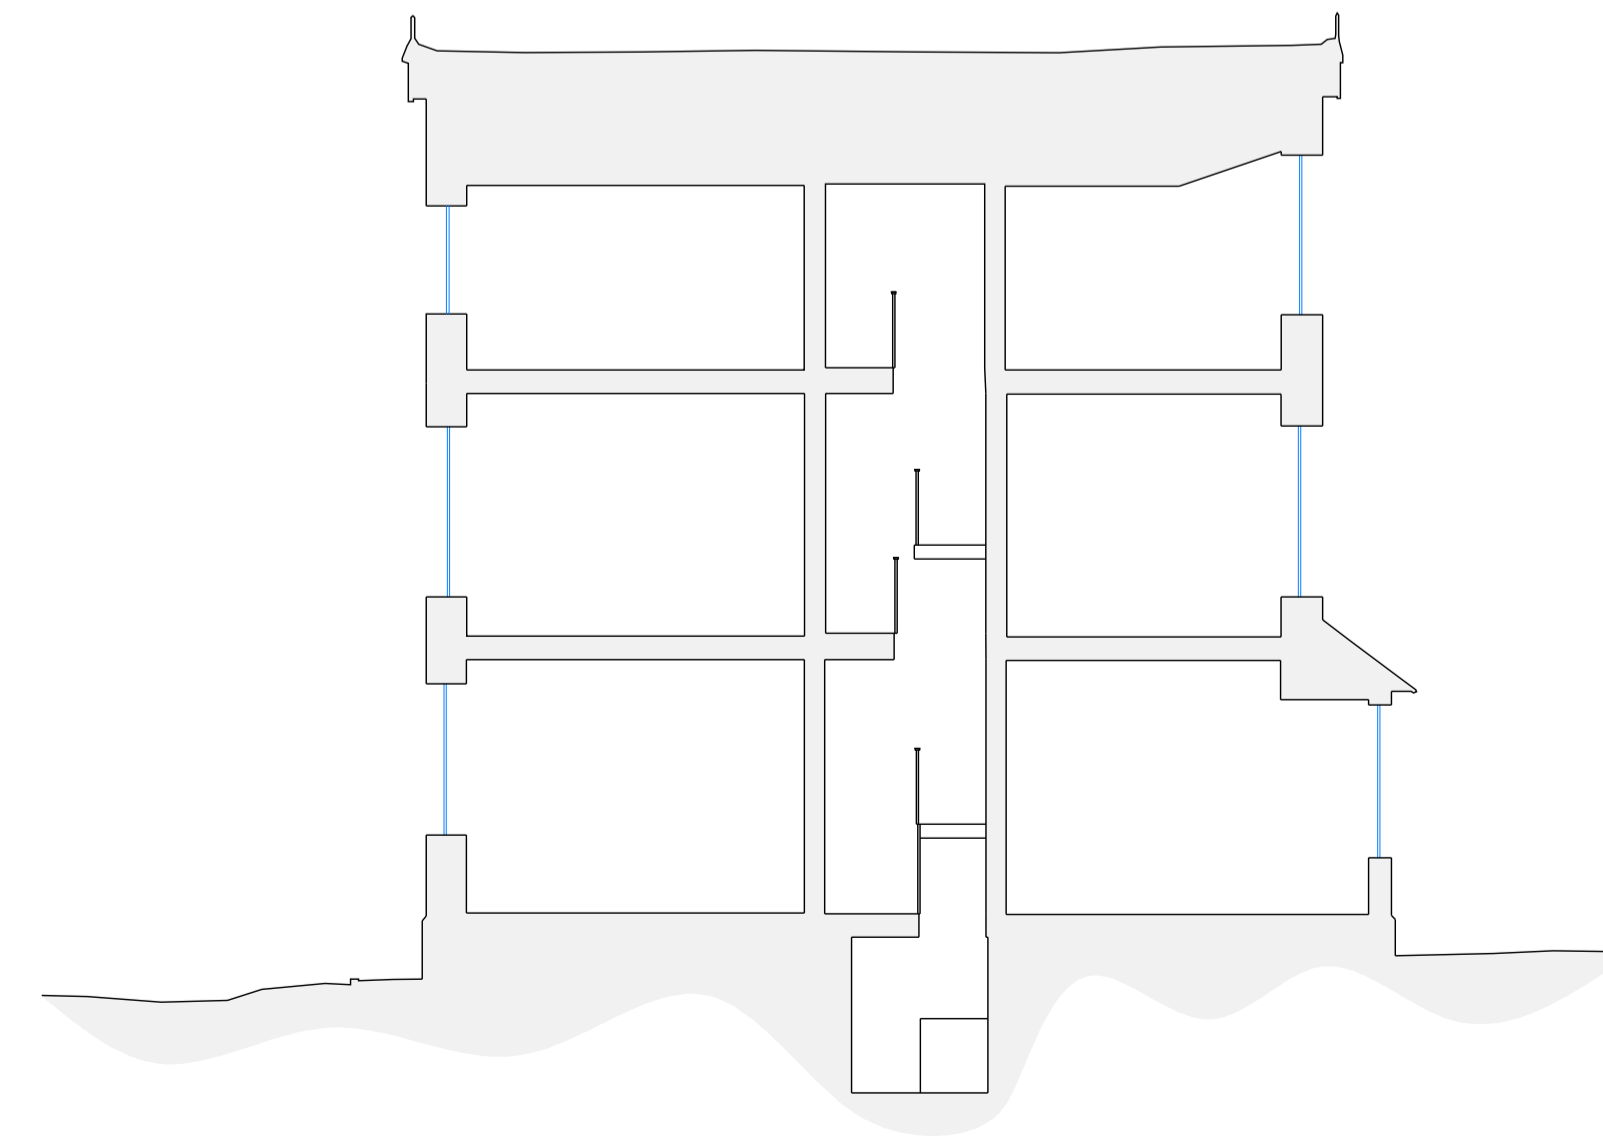

06 Section B-B  
Scale 1:100

© This drawing is copyright

GENERAL NOTES

1. Do not scale for construction purposes. Work to figured dimensions only.
2. All dimensions are in millimeters unless otherwise stated.
3. All dimensions shall be verified on site before proceeding with works.
4. The designer must be notified in writing of any discrepancies.
5. Any areas indicated on this sheet are approximate and indicative only.
6. This information includes mapping data licensed from Ordnance Survey and is strictly for use in preparation of information for this project. The Ordnance Survey copyright acknowledgement must be displayed on any document containing this data. At the end of its use any Ordnance Survey data supplied by the designer must be deleted and all paper copies destroyed.

DRAWING NOTES

Rev	Date	Reason For Issue	Chk'd
00	14.03.25	FIRST ISSUE	NA

**AYRES HAYNES ARCHITECTS**

Ground Floor | 3 Sandy Court | Ashleigh Way | Plymouth | PL9 9SJ

t 01752 408051 e admin@ayreshaynes.com w www.ayreshaynes.com

Client

**Modus Care Ltd**

Project Title

Ty Albero,  
7 Gold Tops,  
Newport,  
NP20 4PH.

Drawing Title

**Existing Elevations and Sections**

Drawing Status

**Planning submission**

Scale @ A1	Date	Drawn by
1:100	29.04.25	JB

Drawing reference			
2518	2	PL 08	00
Project Number	RIBA Stage	Drawing number	Revision