


PRE-WORK FRONT ELEVATION



Site location	10 JAPONICA CLOSE
Proposal	DRIVEWAY EXTENSION
Scale	1:100
Drawing title	PRE-WORK ELEVATIONS
Drawing No.	D1

PRE-WORK SIDE ELEVATION

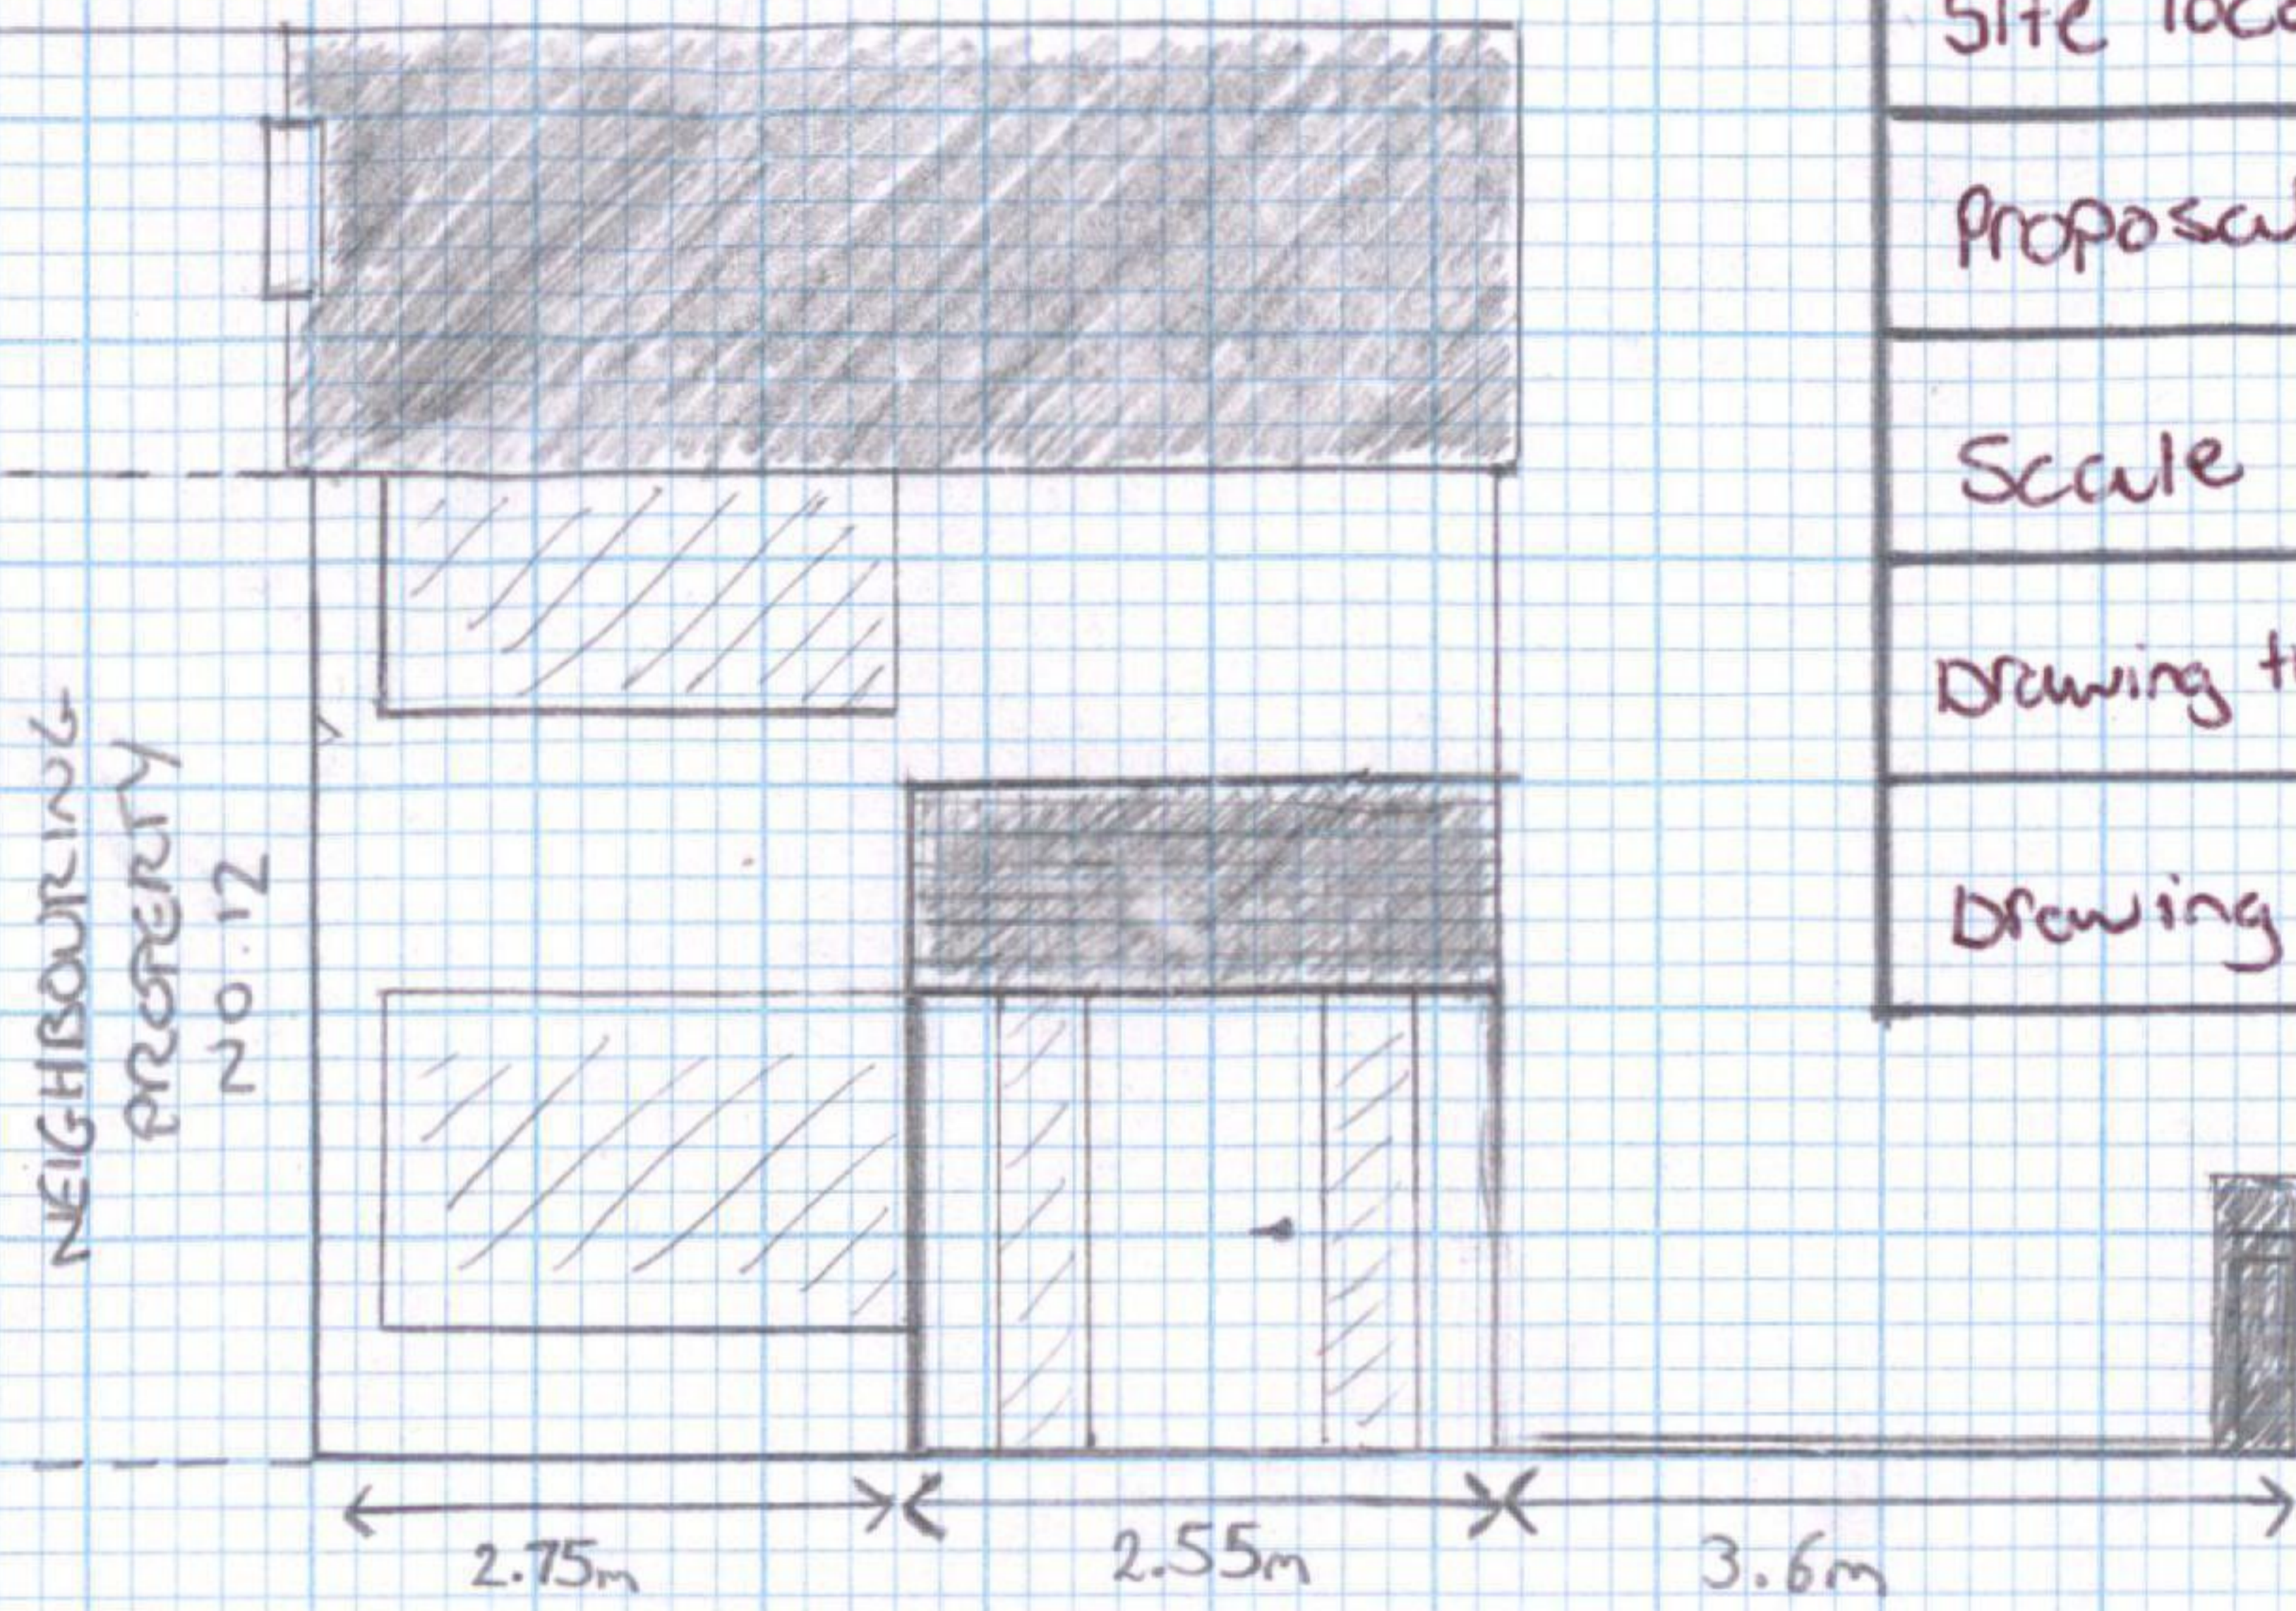