


12 450

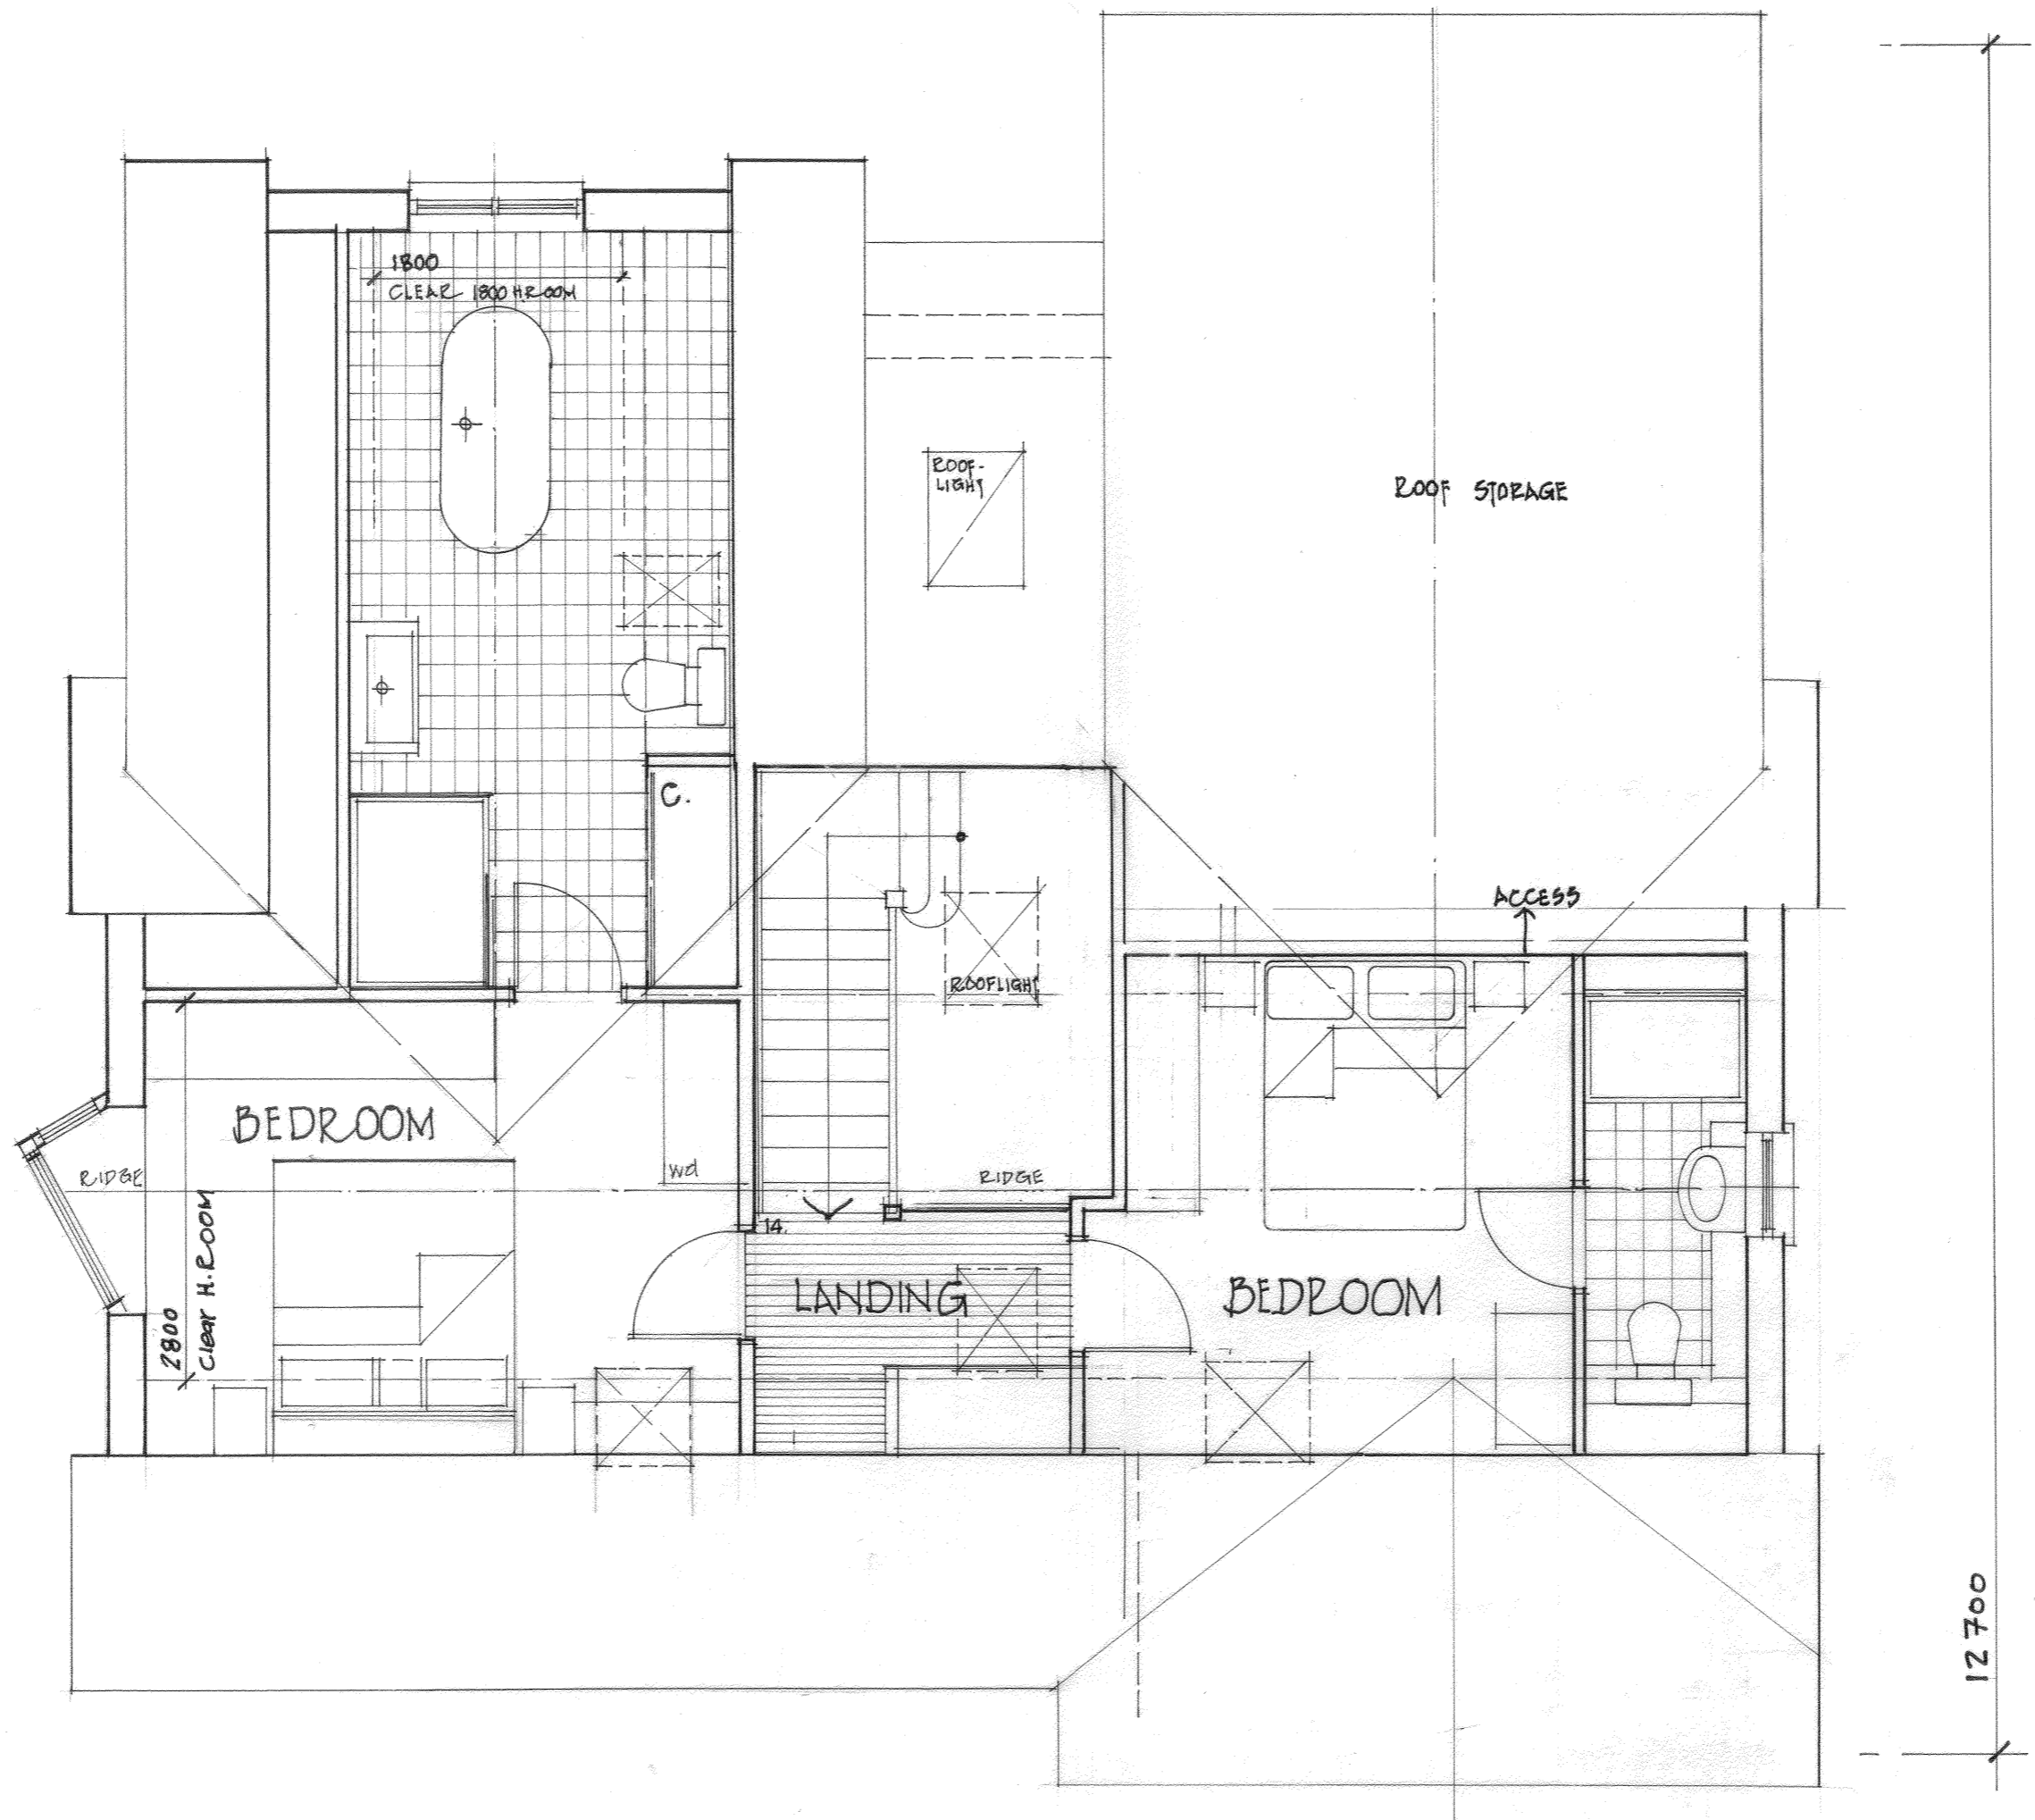

FIRST FLOOR PLAN AS PROPOSED

Buckle Chamberlain Partnership Ltd.
Architects & Architectural Technologists.

Mill House, Llancayo Court, Llancayo, Usk, Monmouthshire NP15 1HY
Tel: 01291 672264
01291 673424
Fax: 01291 671050
Email: enquiries@bucklechamberlain.co.uk

Client **Mr & Mrs M. Majkic.**

Project **Proposed Extension & Alterations
At 34 Risca Road,
Rogerstone, Newport
NP10 9FZ**

Drawing **Proposed First Floor Plan.**

Date **November 2024** Scale **1:50 @ A2**

Drawn by	GB	Drawing No 1793[PL]06
Checked by	.	
Status	Planning	