


**MATERIALS.**

- Roof:**
- Blue/black cement fibre slate with dressed edge CEDRAL BIRKDALE.
  - Blue/black ridge tiles.
- Rainwater Goods:**
- Half round gutters and circular downpipes with colour-coated aluminium or pvc-u.
  - Fascia and barge boards, wrot softwood, with paint finish.
- Walls:**
- Red clay facing brickwork.
  - Smooth sand cement render with paint finish.
  - Timber vertical weatherboarding - Larch or charred timber.
- Windows & Doors:**
- Colour-coated aluminium or pvc-u double glazed frames with grey anti-sun tinted glass.

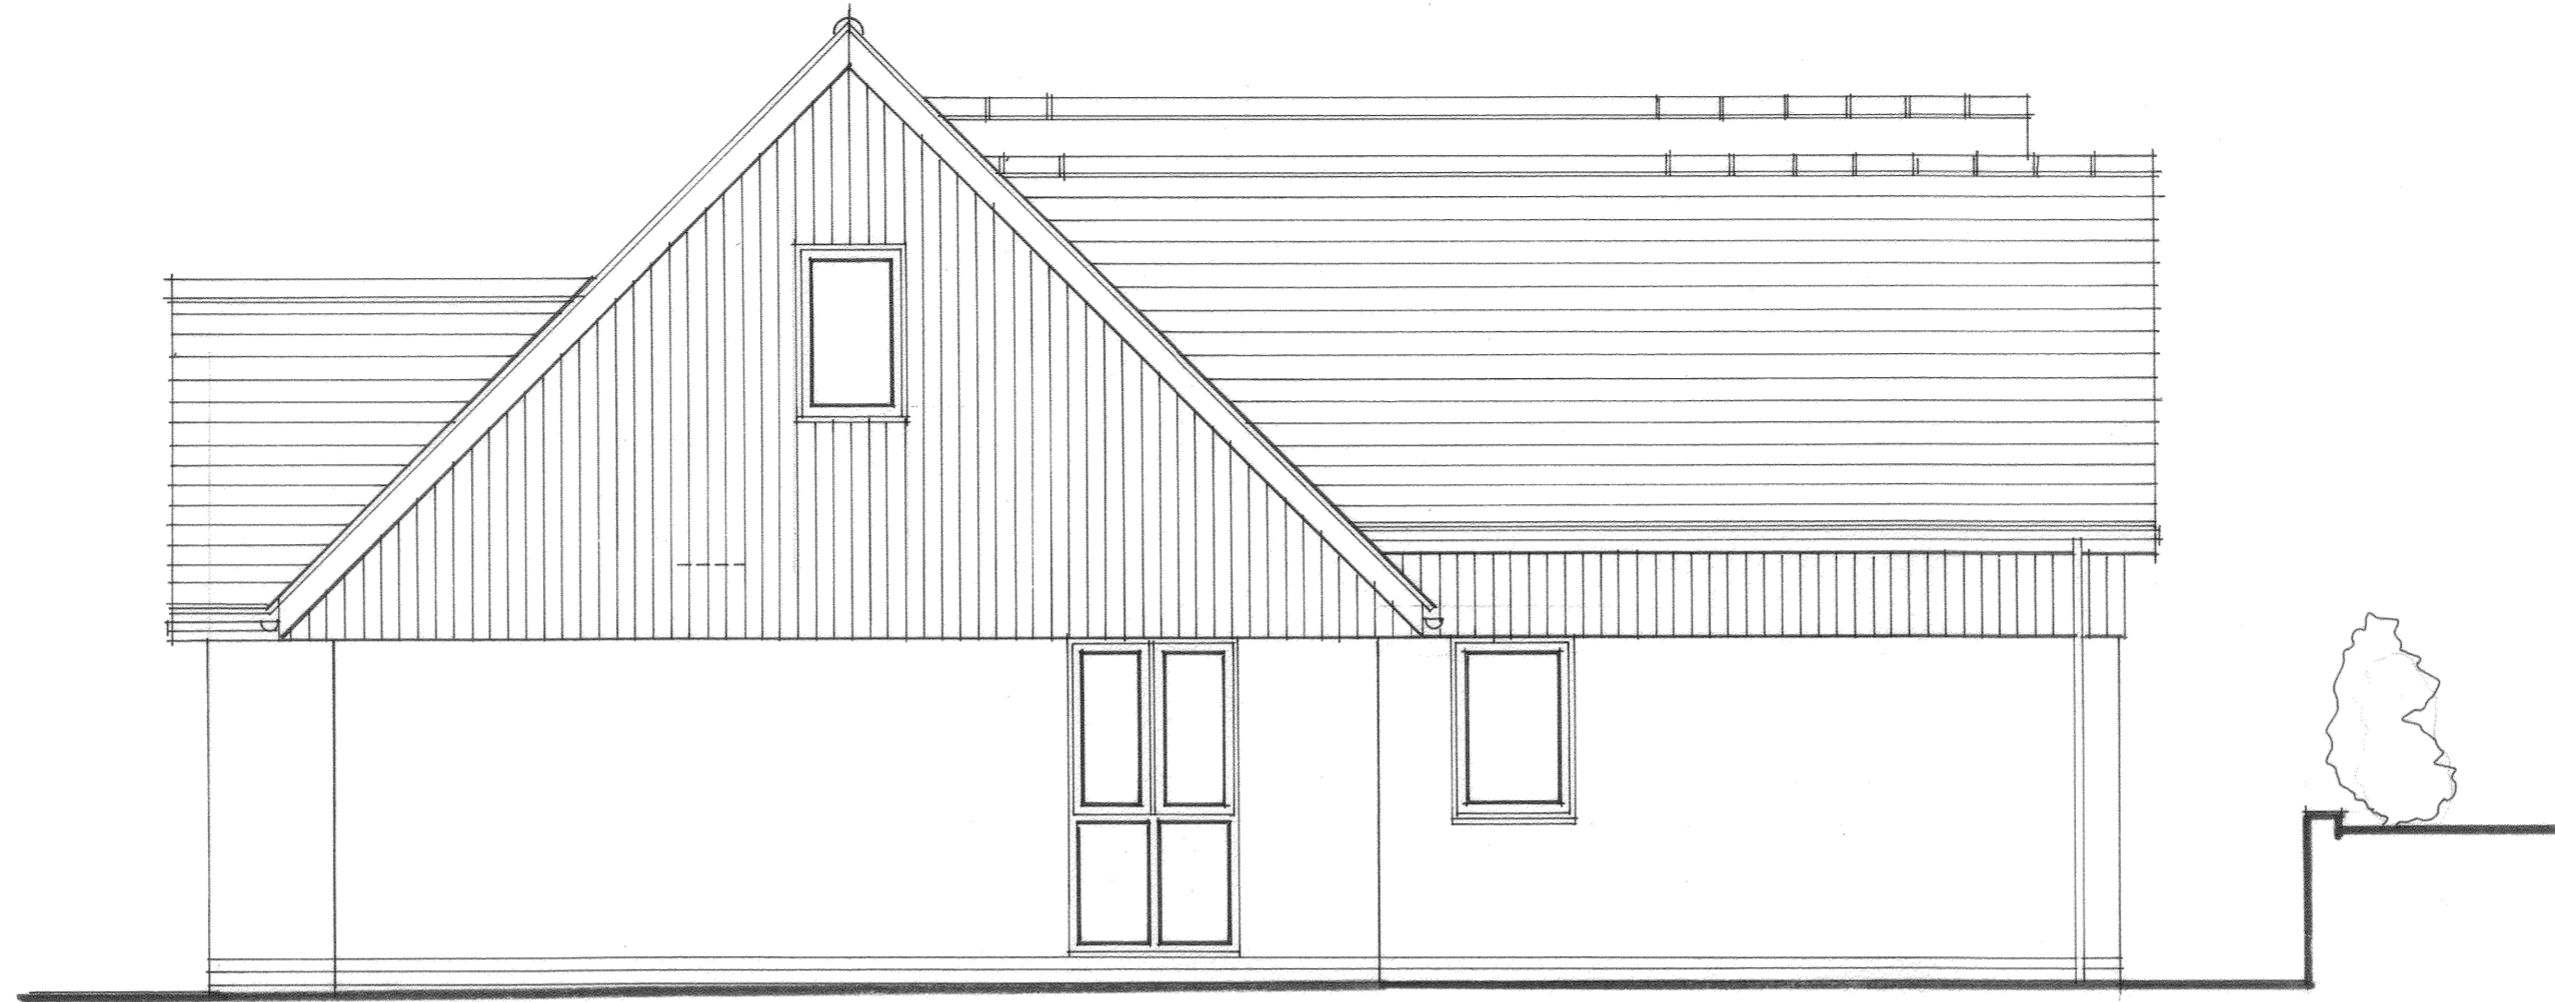

SOUTH EAST ELEVATION AS PROPOSED.



SOUTH WEST ELEVATION AS PROPOSED.

**Buckle Chamberlain Partnership Ltd.**  
Architects & Architectural Technologists.

Mill House, Llancayo Court, Llancayo, Usk, Monmouthshire NP15 1HY  
Tel: 01291 672264  
01291 673424  
Fax: 01291 671050  
Email: enquiries@bucklechamberlain.co.uk

Client Mr & Mrs M. Majkic.

Project Proposed Extension & Alterations  
At 34 Risca Road,  
Rogerstone, Newport  
NP10 9FZ

Drawing Proposed Section, South East &  
South West Elevations.

Date November 2024 Scale 1:50 @ A2

Drawn by GB/JSS Drawing No  
Checked by . 1793[PL]08  
Status Planning