


PROPOSED GROUND FLOOR PLAN

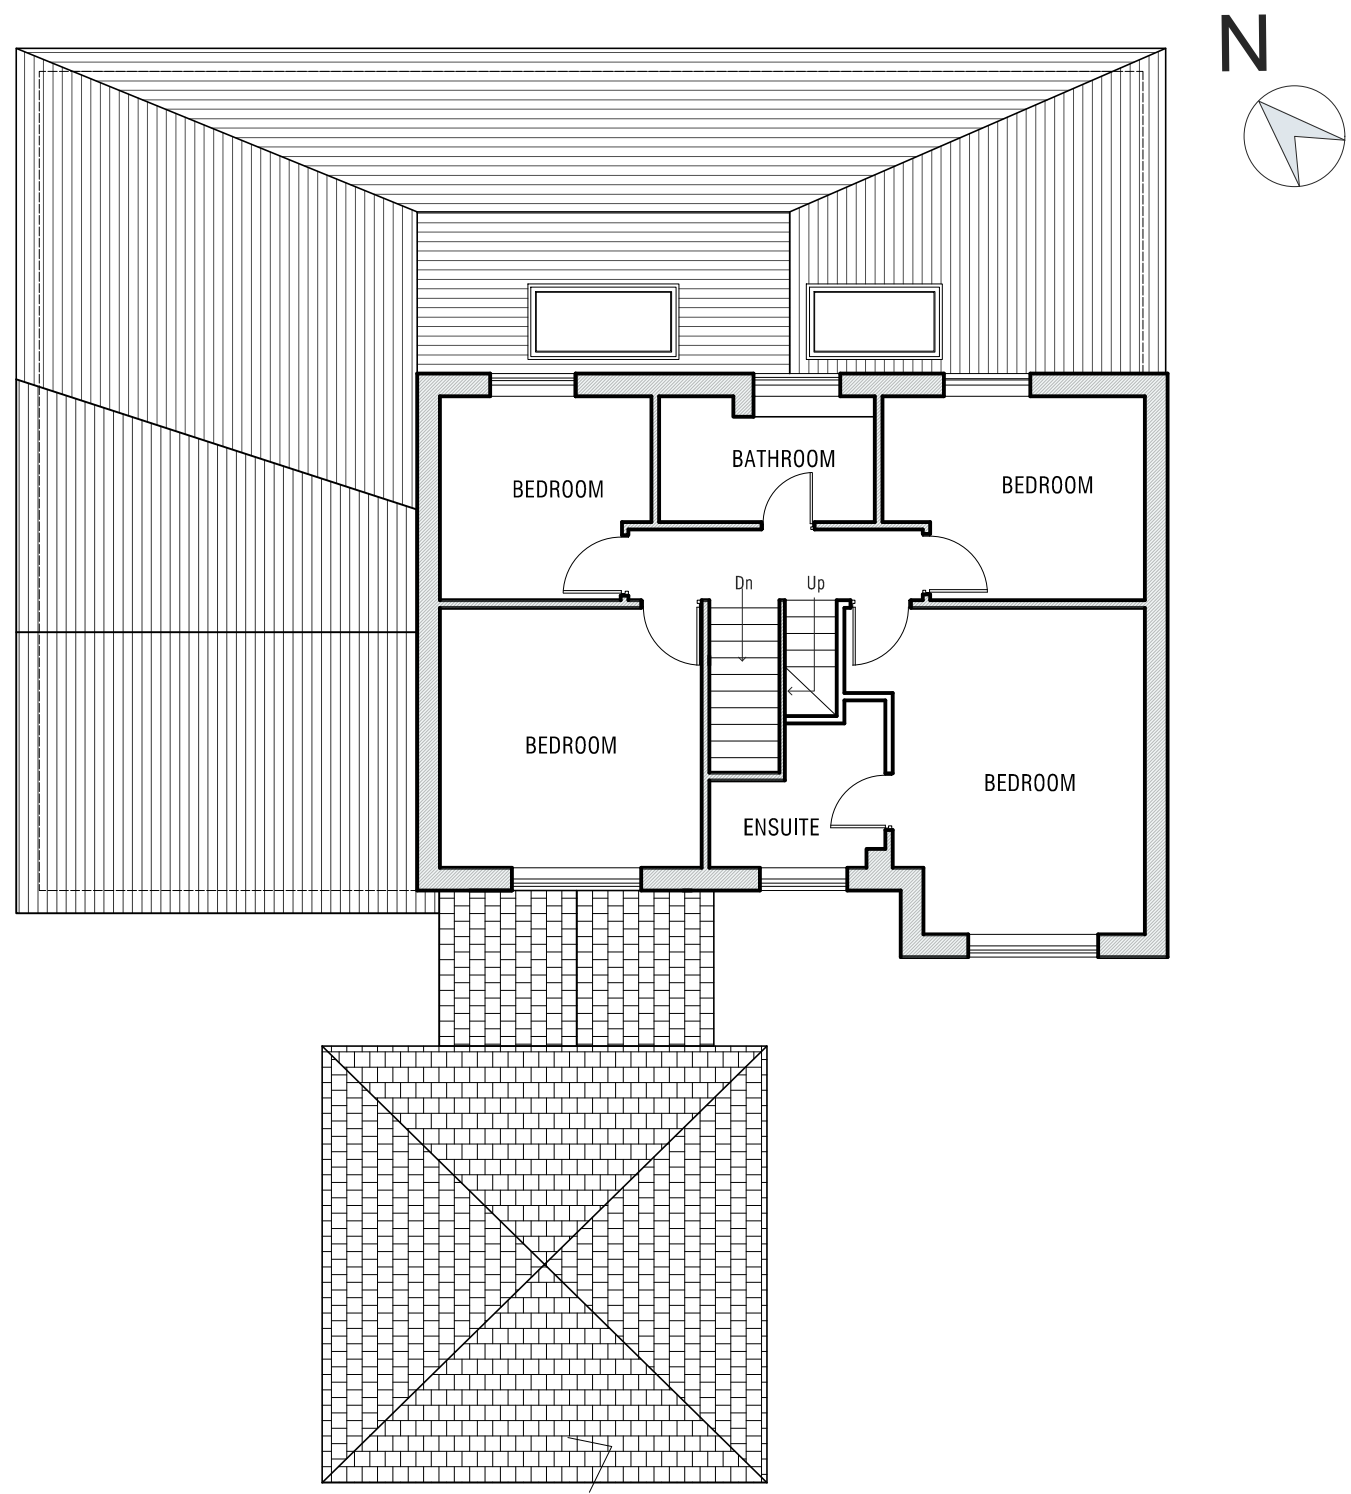

PROPOSED FIRST FLOOR PLAN

| | | |
|---------------------------------|--------------|----------|
| PROJECT: 4 NANT-Y-MOOR CLOSE | Scale (@ A3) | 1:100 |
| | Dwg. No | 202 |
| SHEET: PROPOSED FLOOR PLANS | Date | DEC 2025 |
| | Design by | NZ |

| | |
|-------------------------|------------------------------------|
| <u>MATERIAL LEGEND:</u> | |
| External walls: | Brick slips |
| Bifold doors: | White powder coated Aluminum frame |
| Windows: | White UPVC |
| Roof: | Composite slate tiles |

NOTE:
The drawing is copyright. Do not scale the drawing. Contractor to check all the dimensions on site and to report any discrepancies to the SO

