


PROPOSED LOFT PLAN

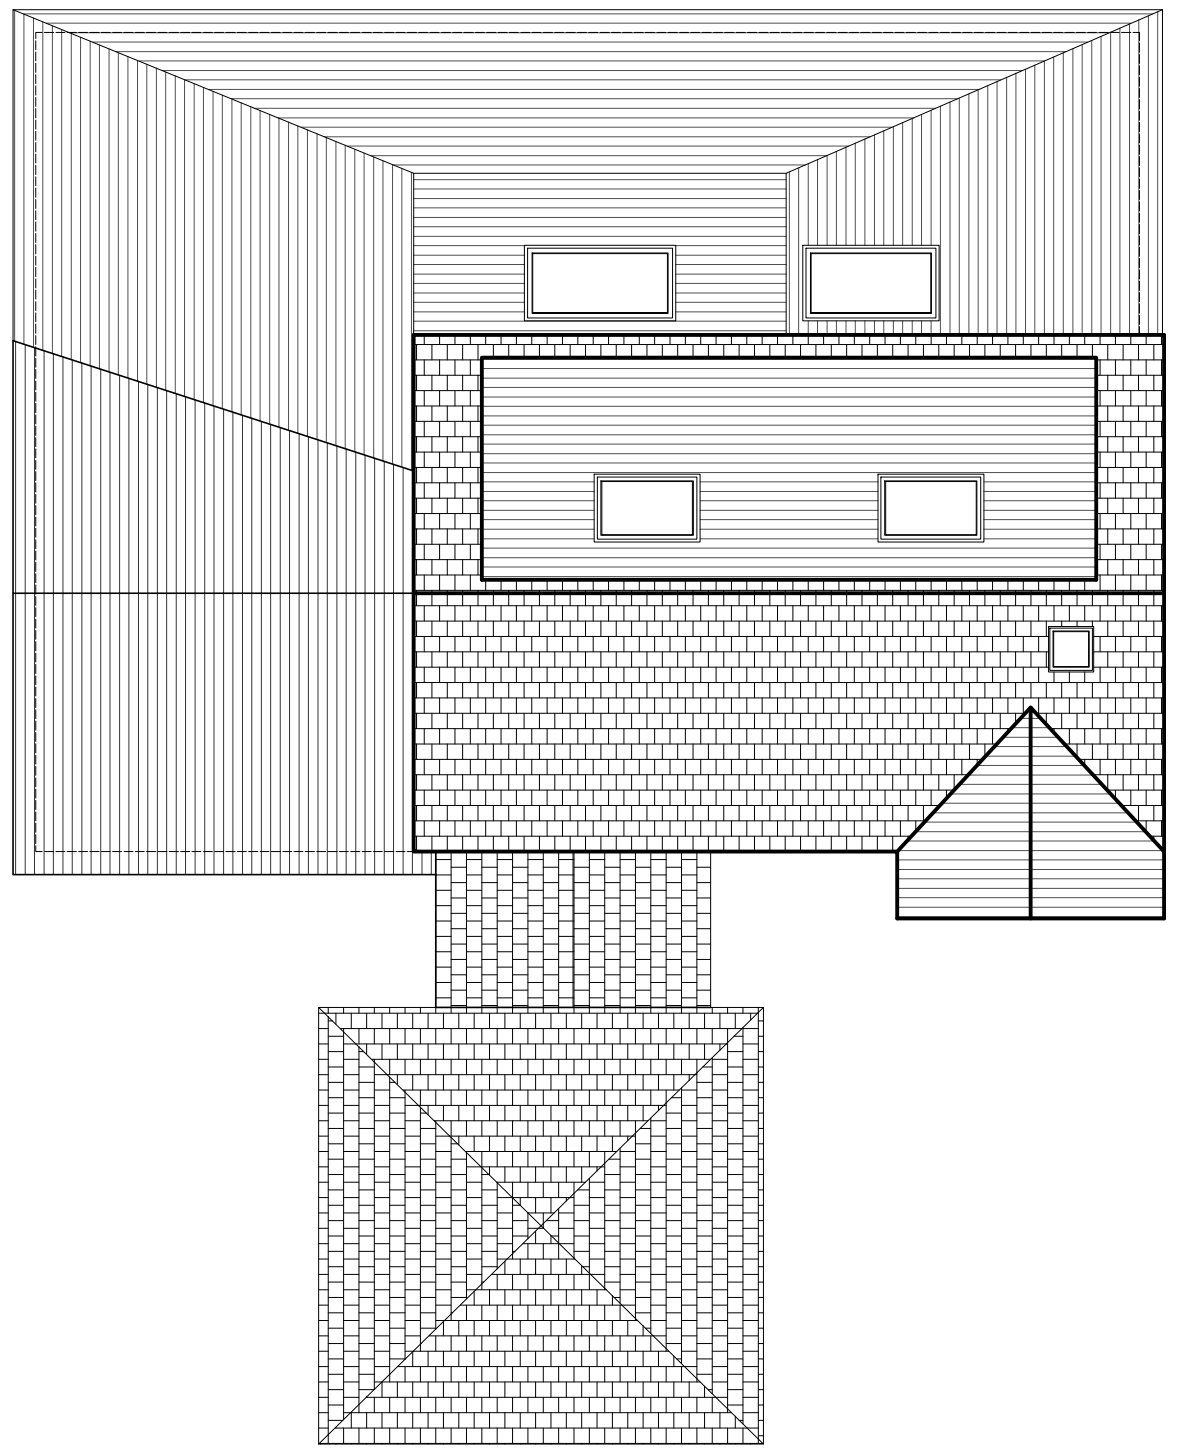

PROPOSED ROOF PLAN

PROJECT: 4 NANT-Y-MOOR CLOSE	Scale (@ A3)	1:100
	Dwg. No	203
SHEET: PROPOSED PLANS	Date	DEC 2025
	Design by	NZ

<u>MATERIAL LEGEND:</u>	
External walls:	Brick slips
Bifold doors:	White powder coated Aluminum frame
Windows:	White UPVC
Roof:	Composite slate tiles

NOTE:  
The drawing is copyright. Do not scale the drawing. Contractor to check all the dimensions on site and to report any discrepancies to the SO

