



ground floor drainage plan

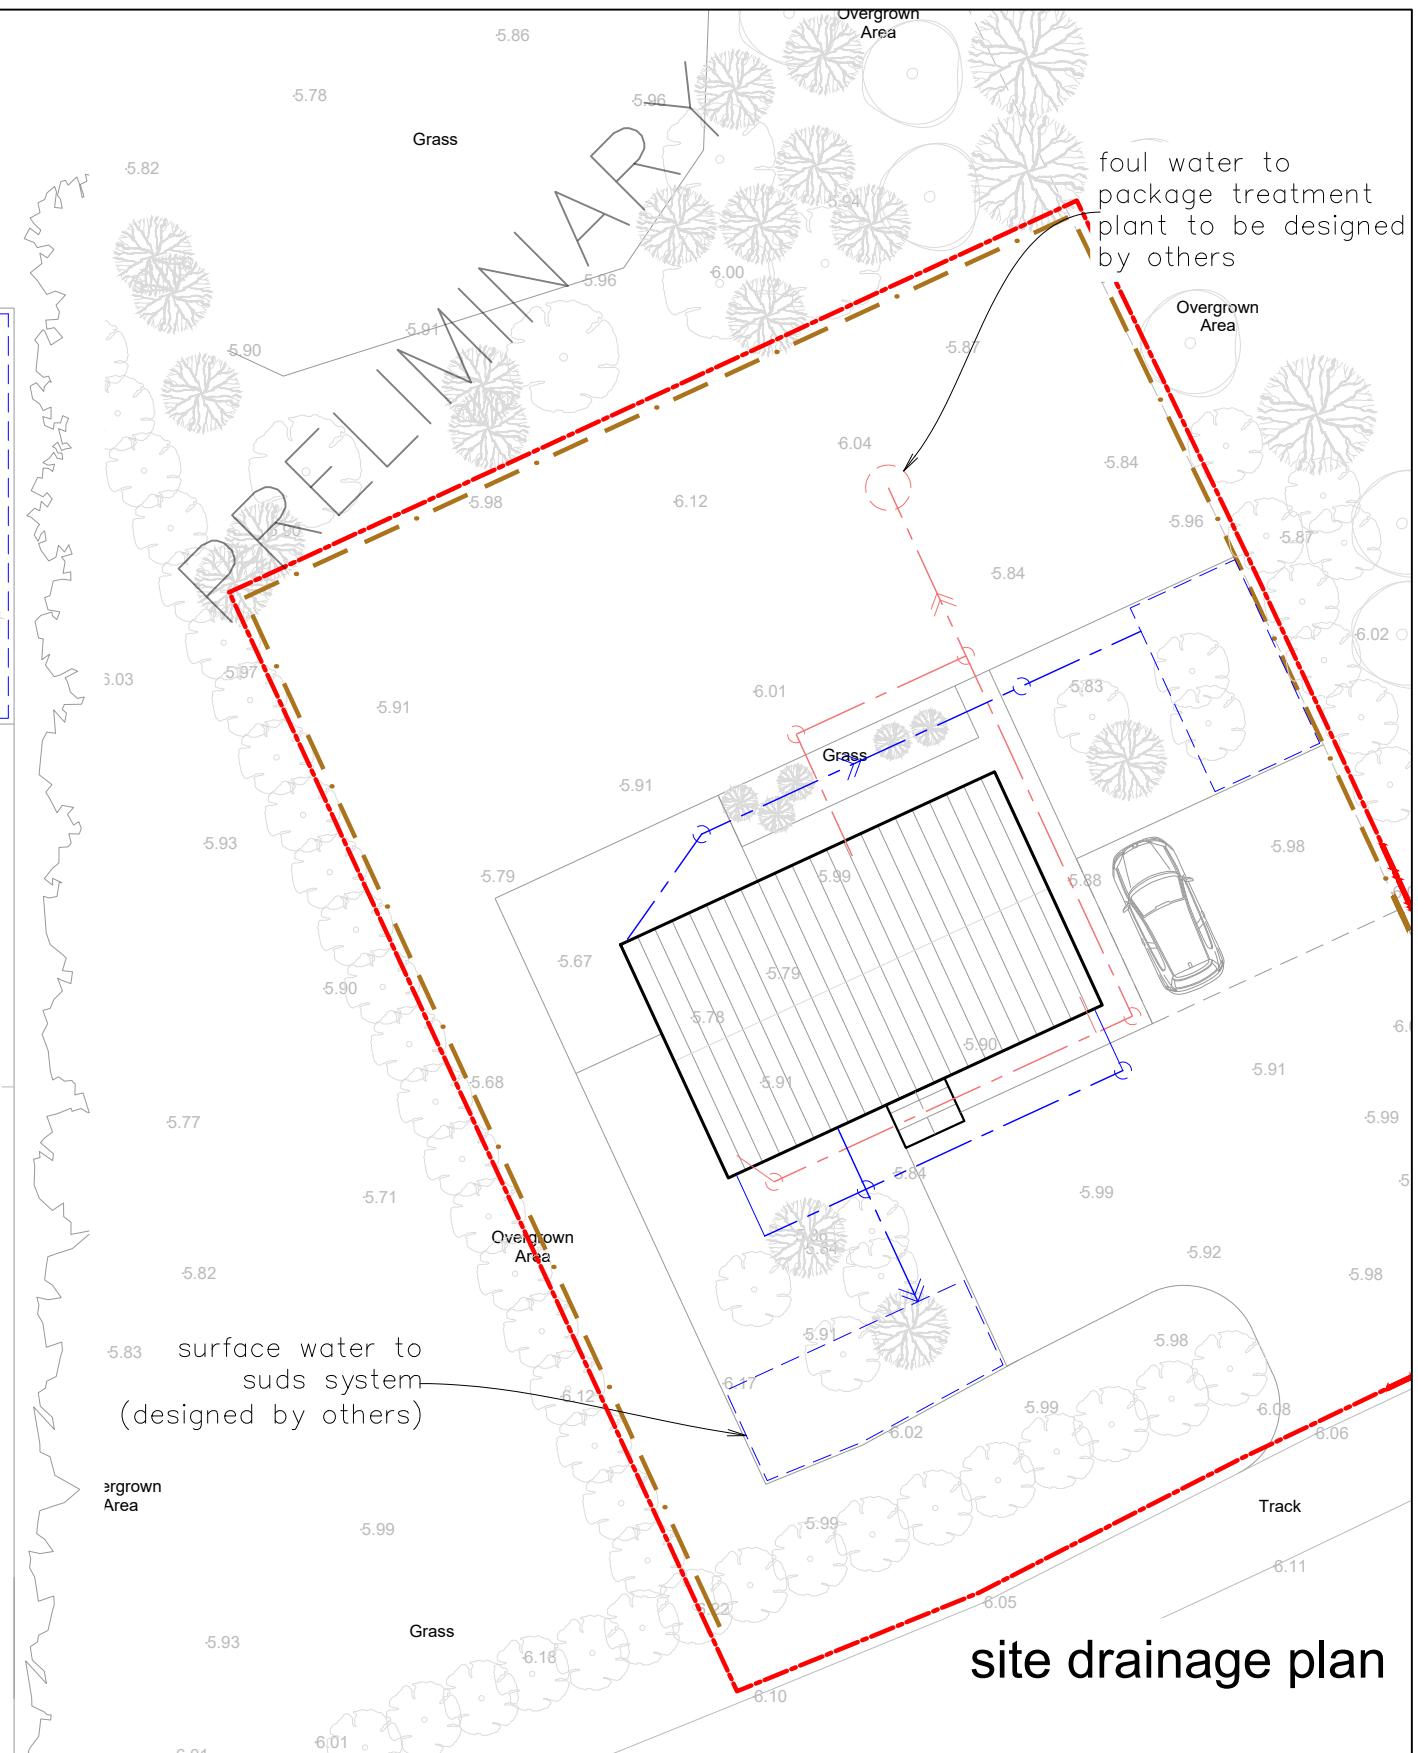

site drainage plan

Scale 1:100

 

Scale 1:200



Rev B (28/10/2025): altered internal layout
 Rev A (16/09/2025): refused dwelling outline included

This drawing is the copyright of Gerald Blain Associates Limited and may not be reproduced without permission. This drawing is for planning purposes only.	
Project: Proposed rural enterprise dwelling Greenmoor Farm, Greenmoor Nurseries, Coast Road, St Brides, Newport, NP10 8SQ	Client: Mrs H Thomas
Dwg. Title: site drainage plans	Scale: as shown @A3
	Drawing No: A-120
	Drawn By: CTS
	Checked By: Prelim
	Date: AUG 2025



Mrs H Thomas
 Mob: 07970 420322
 Email: Gerald@geraldblainassociates.co.uk
 Address: 15 St John Street, Whitland, SA34 0AN