


First Floor Plan

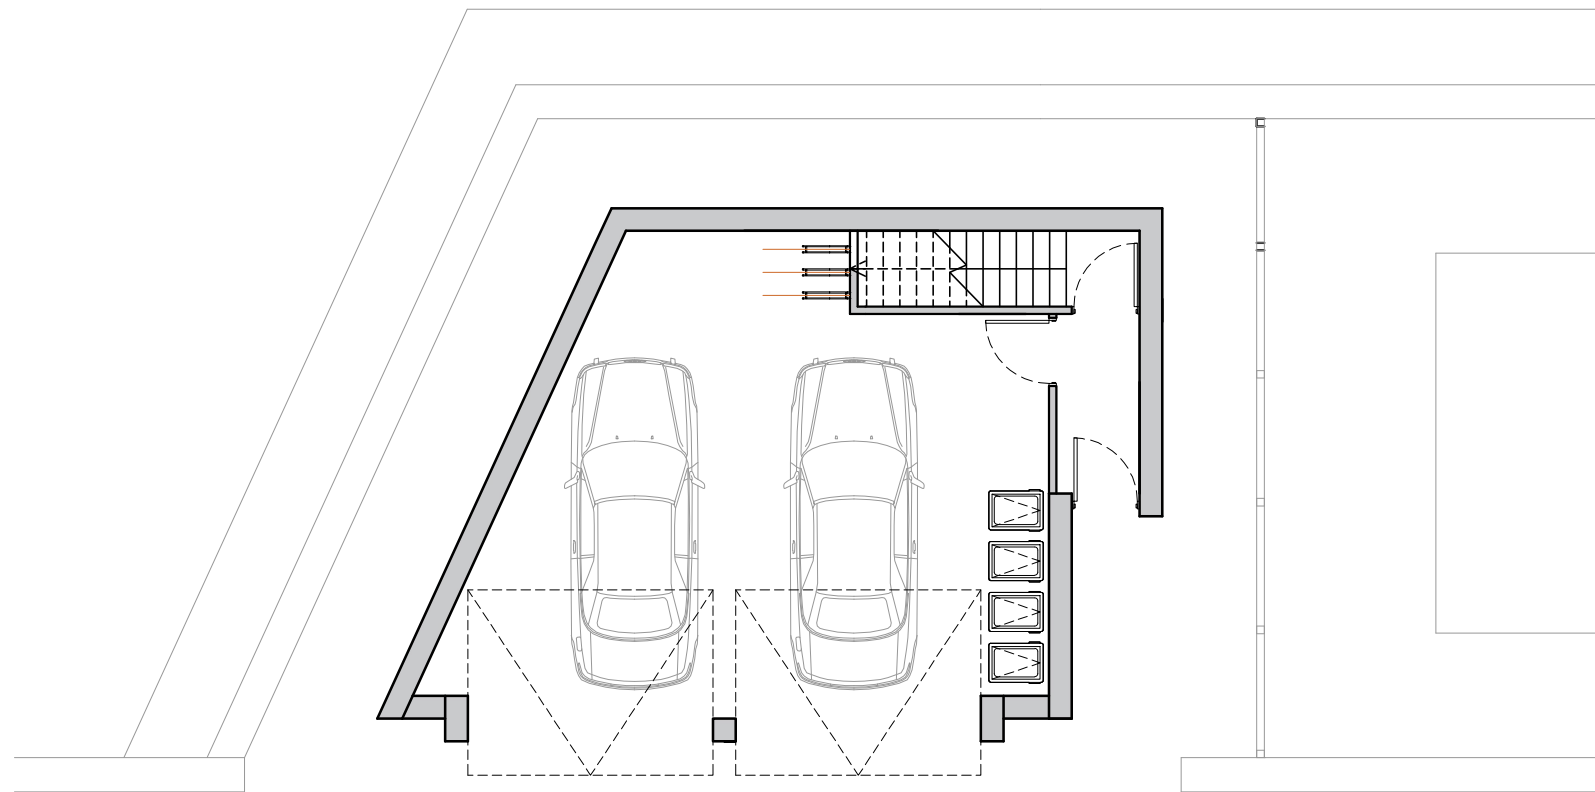

Ground Floor Plan

21 Clyffard Crescent Newport NP20 4GF		Job No. 24_032 Dwg No. AL(00)01	Rev. C
Title Proposed Plans			
Date 01/05/2024	Drawn ML	Scale 1:100 @A3	
		Architects · Town planners Environmental & Urban design	
<small>Unit 1A, Compass Business Park, Pacific Road, Cardiff, CF24 6HL</small>		<small>www.c2architects.co.uk tel: 029 20452100</small>	