


Do not scale from this drawing.
 The status of this drawing shall only be confirmed by the architect.
 This drawing is copyright. It must not be reproduced, stored in a retrieval system or transmitted in any form or by any means, without prior permission of the architect.



SITE SECTION 1




SITE SECTION 2

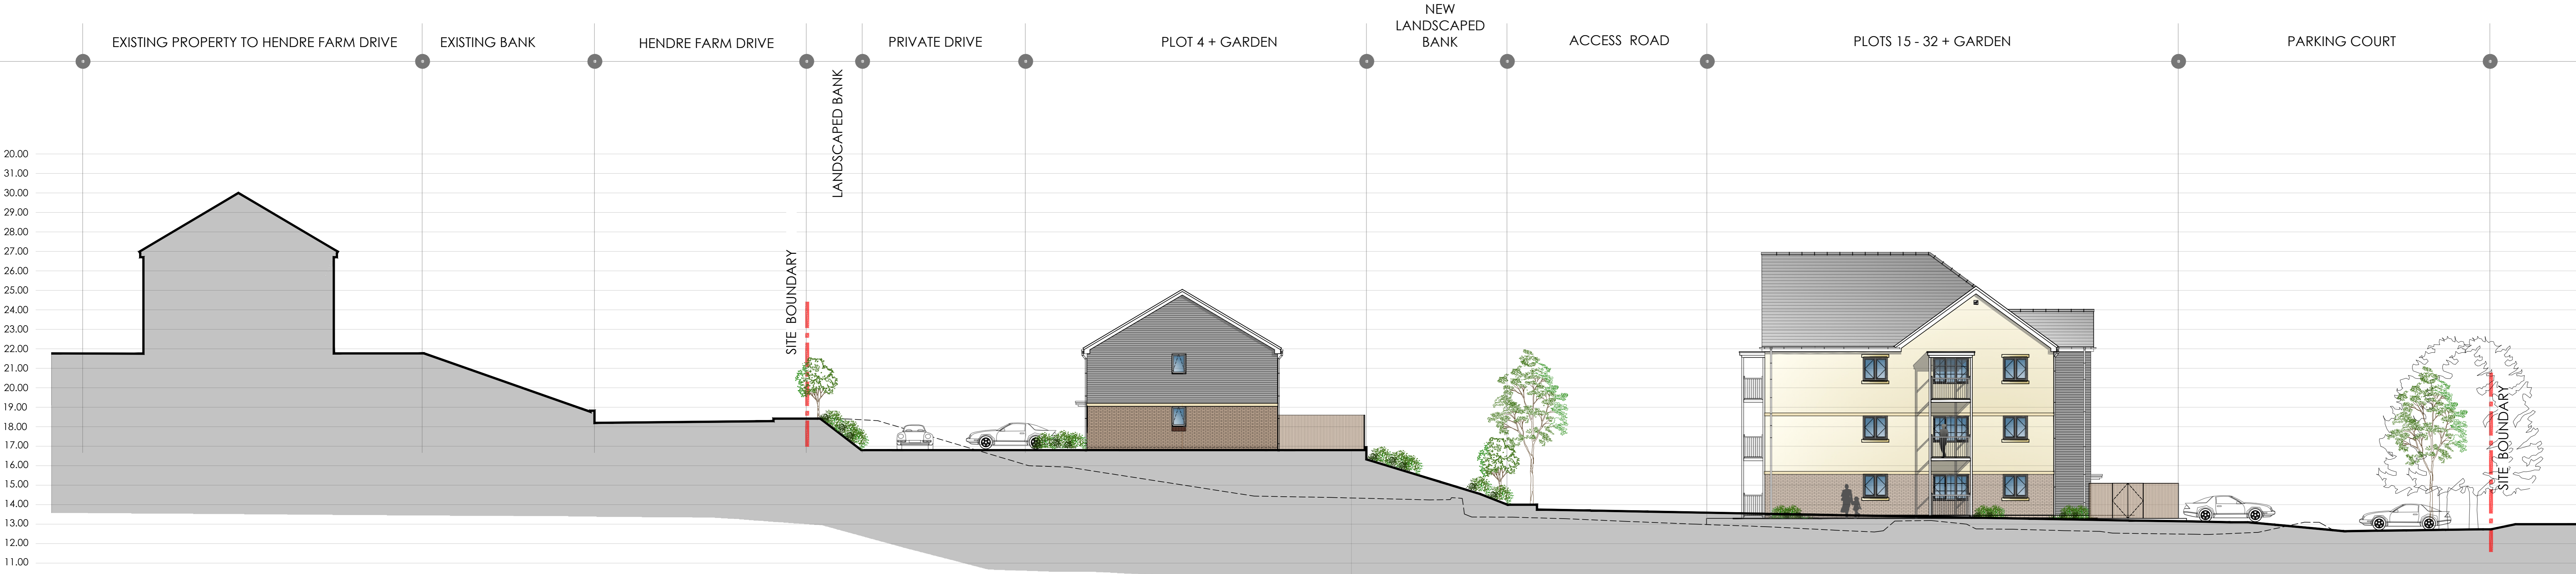

SITE SECTION 3

PROPOSED SITE SECTIONS - Sht 1
 Scale 1:125

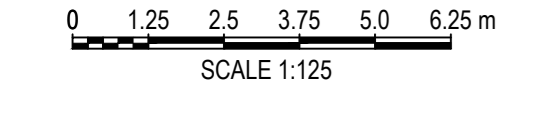

Revisions		Revision	Scale	Checked
Rev A	REV 25	1:125 @ A0	A	Kml
REVISED TO ADD REAR TREE BELT AND TO ADD REAR FLOOR PLANS AND ELEVATIONS.				

FORMER OPEN HEARTH PUB, NEWPORT
 PROPOSED SITE SECTIONS - Sheet 1