


Do not scale from this drawing. The use of this drawing shall be at the user's discretion and dimensions & report all errors and omissions to LeTrucco Design. This drawing is copyright. It must not be copied, used or disclosed to third parties without prior permission of LeTrucco Design.


PLOT SCHEDULE - 15 - 32		
	2 PERSON 1 BEDROOM FLAT TYPE	15
	3 PERSON 2 BEDROOM FLAT TYPE	3
TOTAL		18

SCHEDULE OF ACCOMMODATION AREAS		
PLOT No.	TYPE	GIA M ²
15	3P 2B FLAT	60.8M ²
16	2P 1B FLAT	54.7M ²
17	2P 1B FLAT	54.7M ²
18	2P 1B FLAT	54.7M ²
19	2P 1B FLAT	54.7M ²
20	2P 1B FLAT	54.1M ²
21	3P 2B FLAT	60.8M ²
22	2P 1B FLAT	54.7M ²
23	2P 1B FLAT	54.7M ²
24	3P 2B FLAT	54.7M ²
25	2P 1B FLAT	54.7M ²
26	2P 1B FLAT	54.1M ²
27	2P 1B FLAT	60.8M ²
28	3P 2B FLAT	54.7M ²
29	2P 1B FLAT	54.7M ²
30	2P 1B FLAT	54.7M ²
31	2P 1B FLAT	54.7M ²
32	2P 1B FLAT	54.1M ²

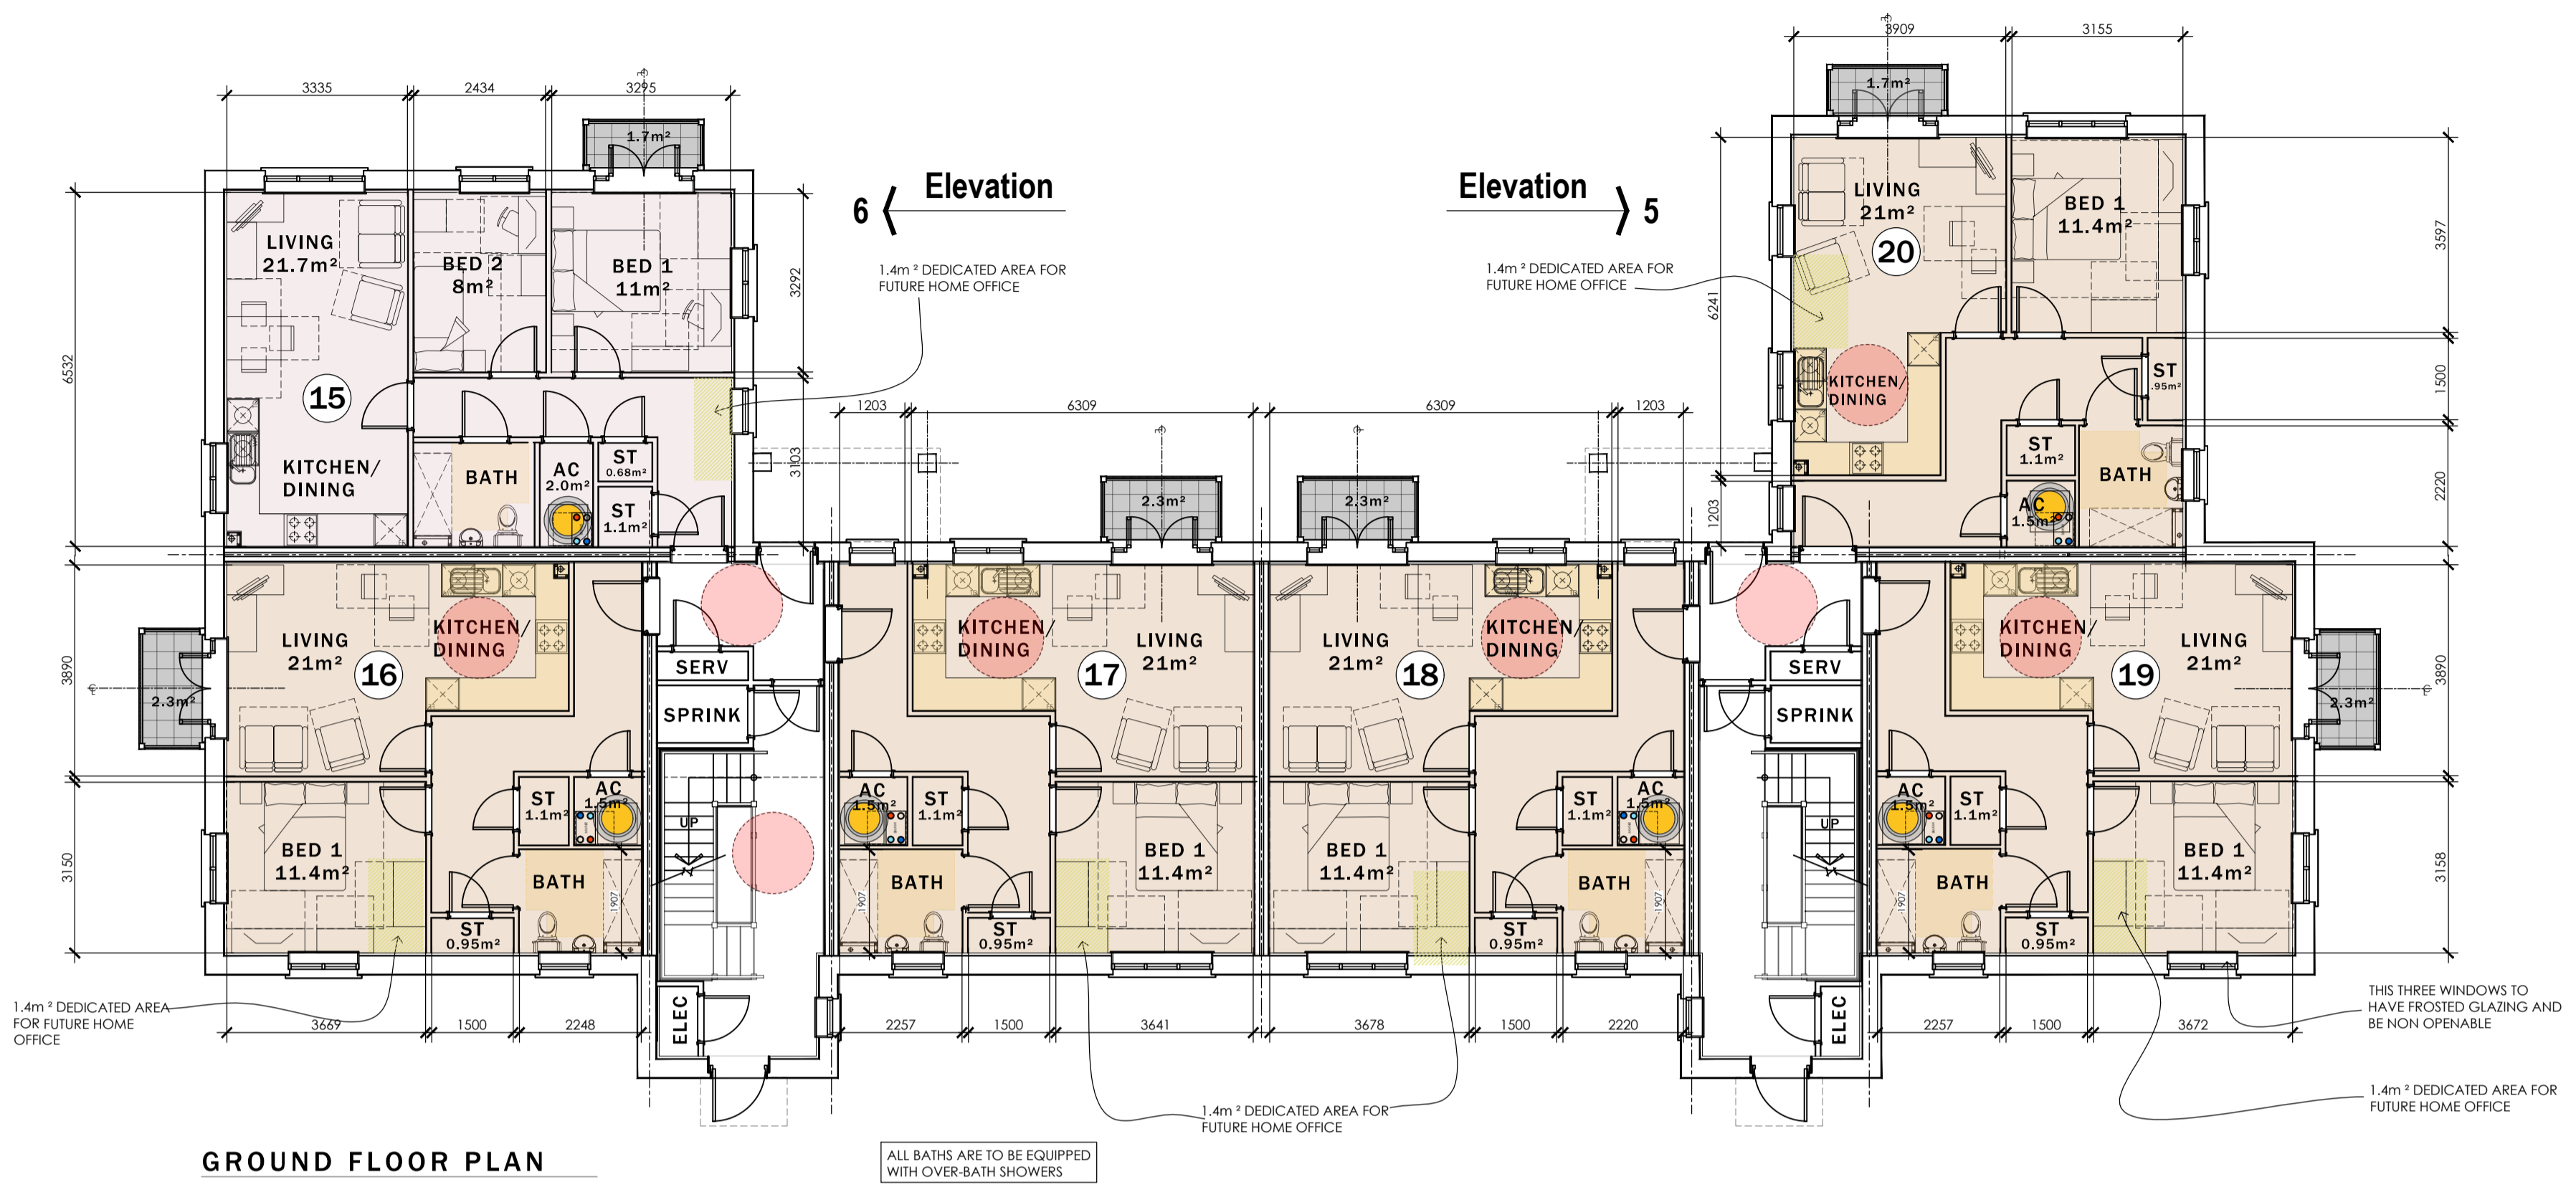


GROUND FLOOR PLAN


ALL BATHS ARE TO BE EQUIPPED WITH OVER-BATH SHOWERS

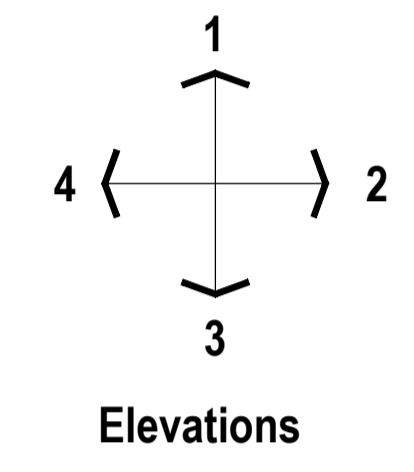

Elevations

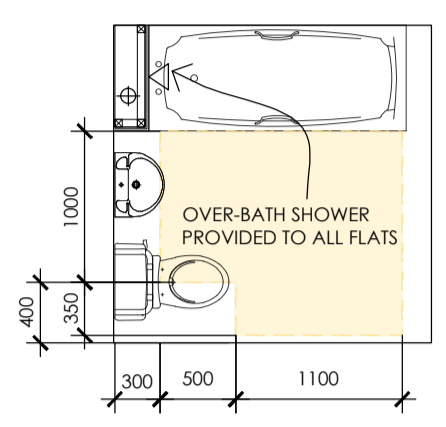


OVER-BATH SHOWER PROVIDED TO ALL FLATS

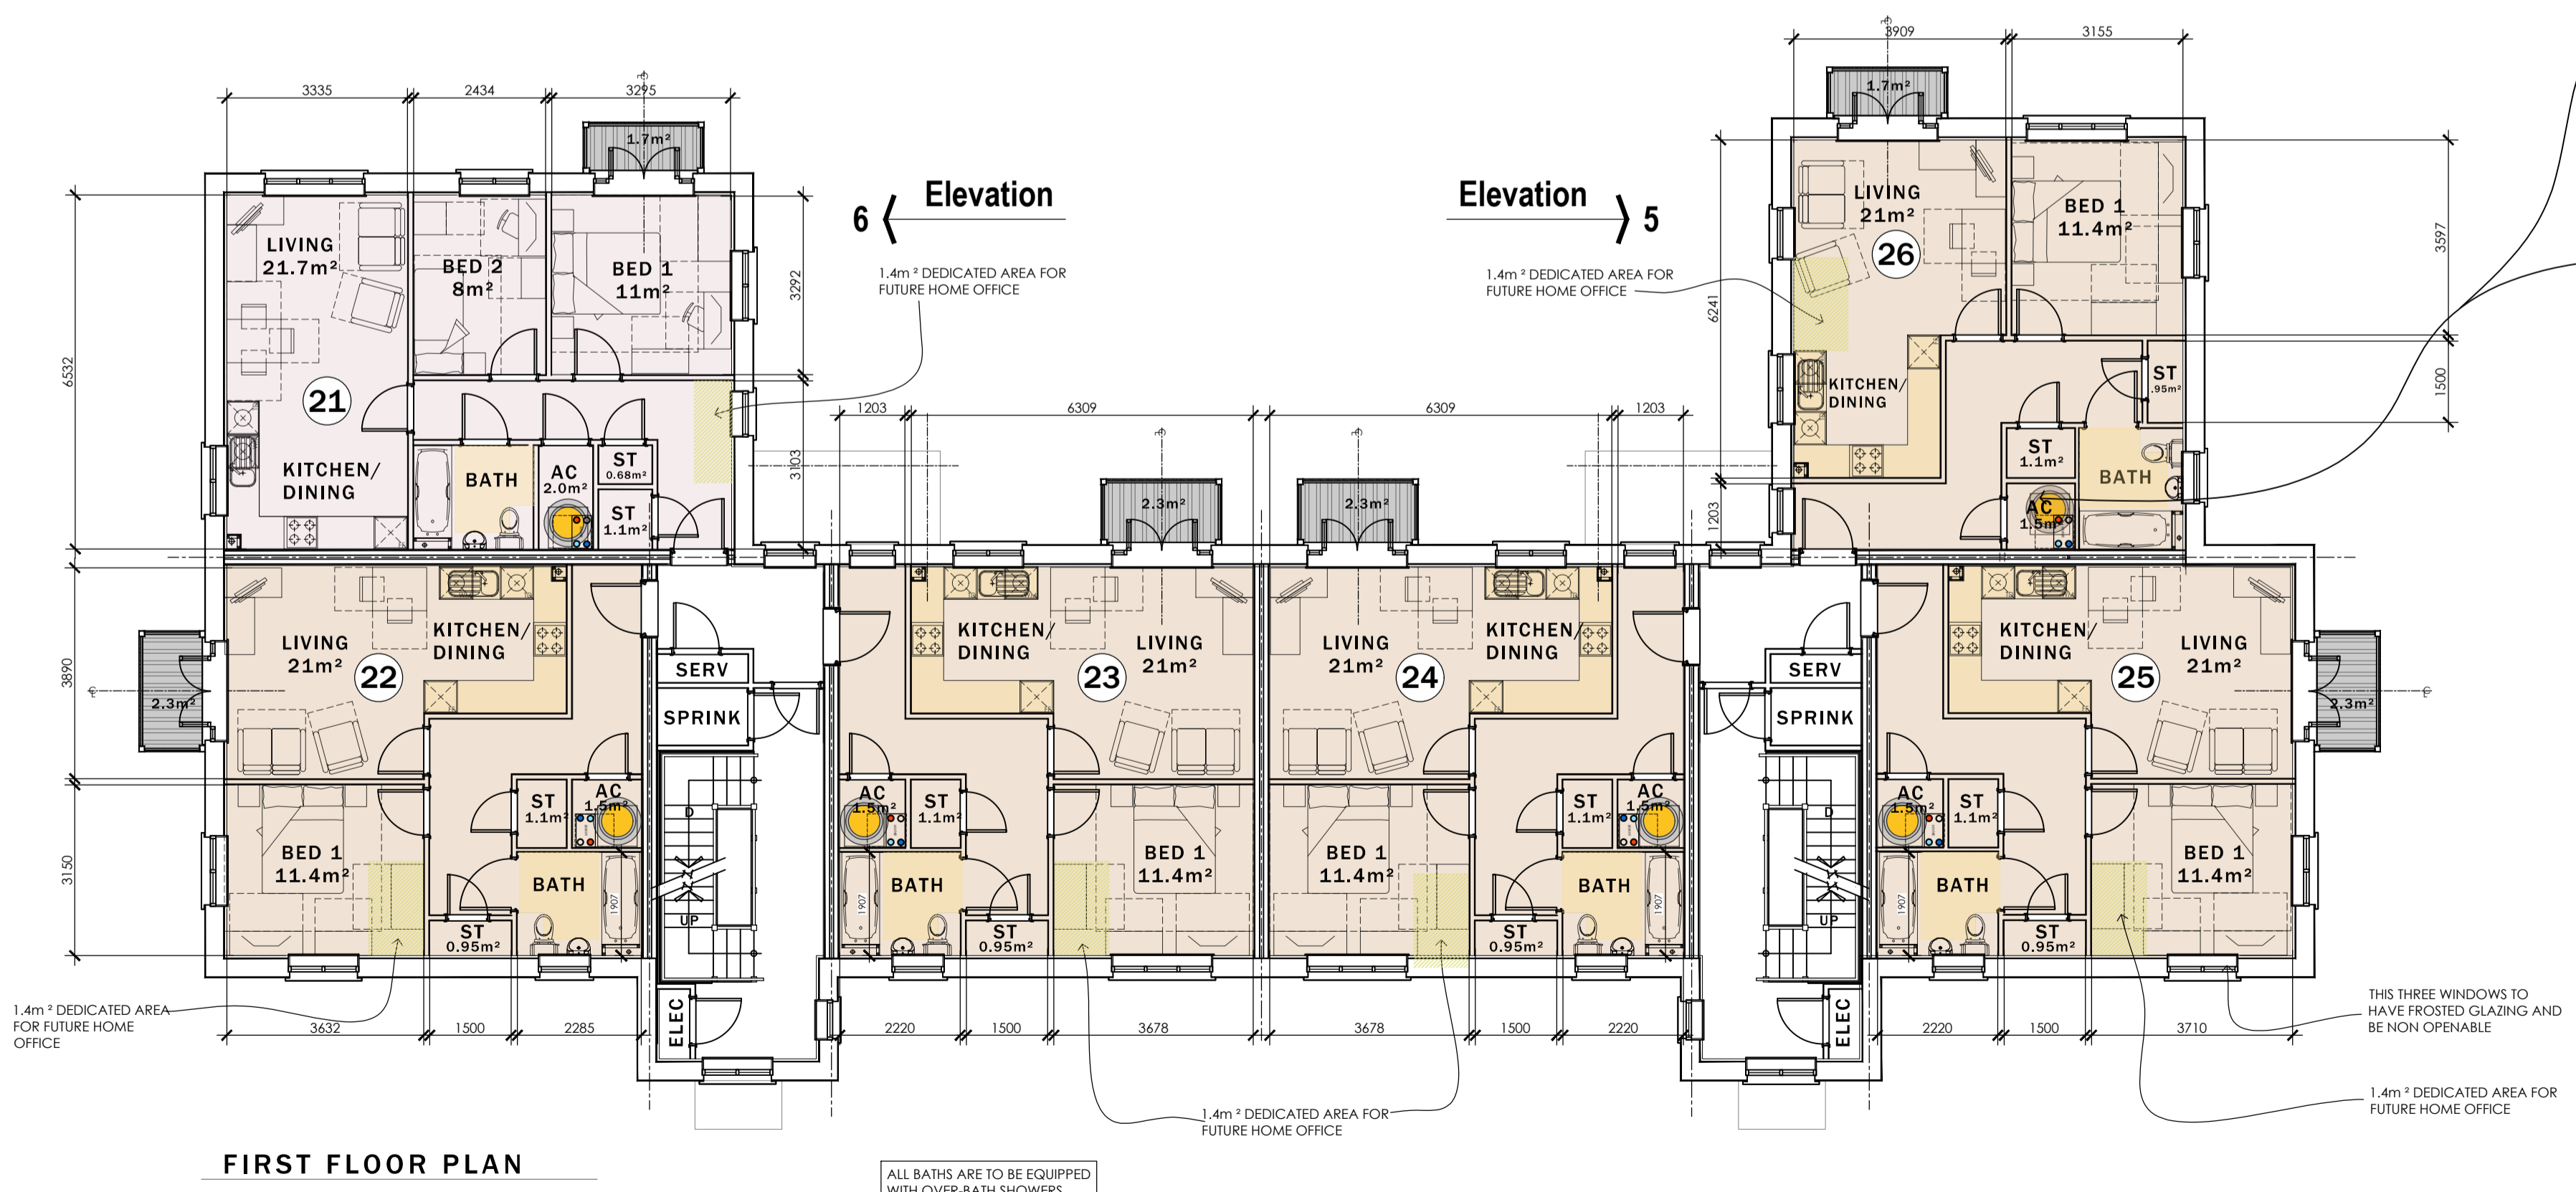


FIRST FLOOR PLAN


ALL BATHS ARE TO BE EQUIPPED WITH OVER-BATH SHOWERS

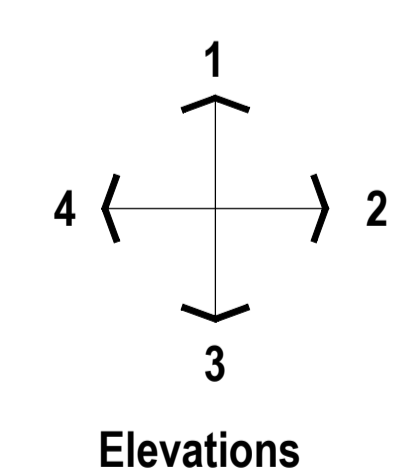

Elevations

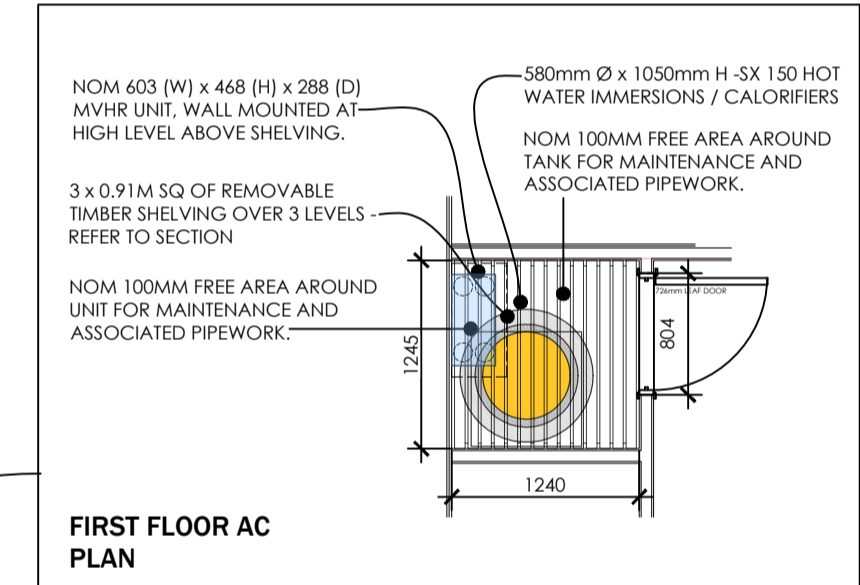

FIRST FLOOR AC PLAN

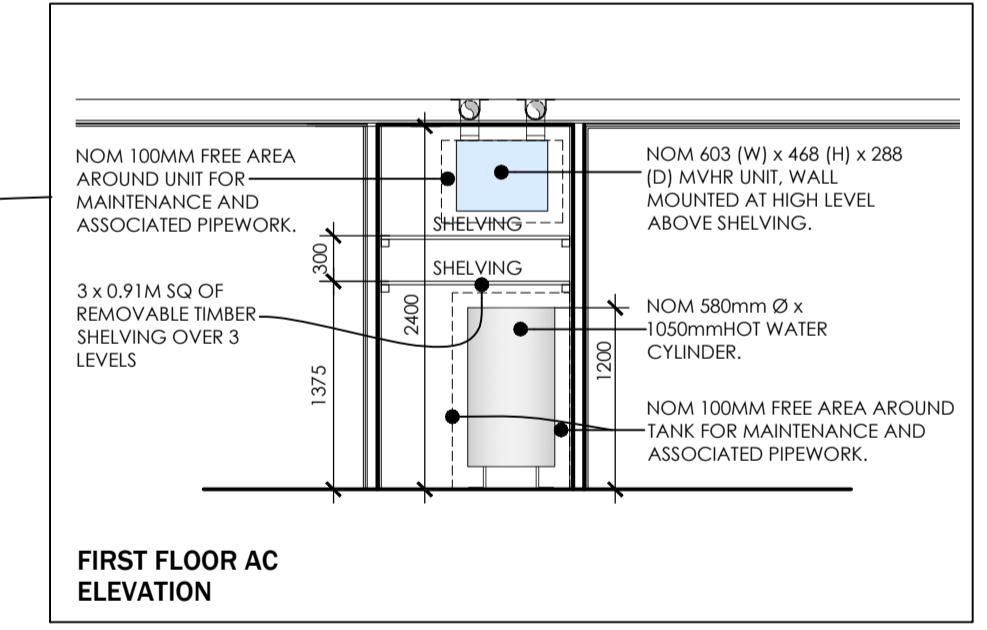

FIRST FLOOR AC ELEVATION


FORMER OPEN HEARTH PUB, NEWPORT
GROUND AND FIRST FLOOR PLANS

Drawing Purpose
PLANNING

Revisions
REV. A OCT 24
INDICATED AS FROSTED AND NON OPERABLE.
REV. B FEB 25
PLANS UPDATED TO REFLECT COMMENTS.
SHOWERS ADDED TO GROUND FLOOR FLATS

Client	Revision	Scale	Date	Checked
Willis Construction for Melin	B	1:100 @ A1	Oct '24	kml
Job Title	Drawing No	Drawing Title		
Open Hearth, Ringland	LT2401.04.300	Grnd + 1st - PLOTS 15 - 32		

PLOTS 15 - 32
3P 2B + 2P 1B FLATS
Scale 1:100

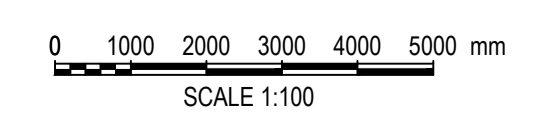

LeTrucco
ARCHITECTURE

Suite 7, 35 Stow Park Circle
Newport, NP20 4HF

Tel: 07710390800 / 07710390801
info@letruccodesign.co.uk
www.letruccodesign.co.uk