


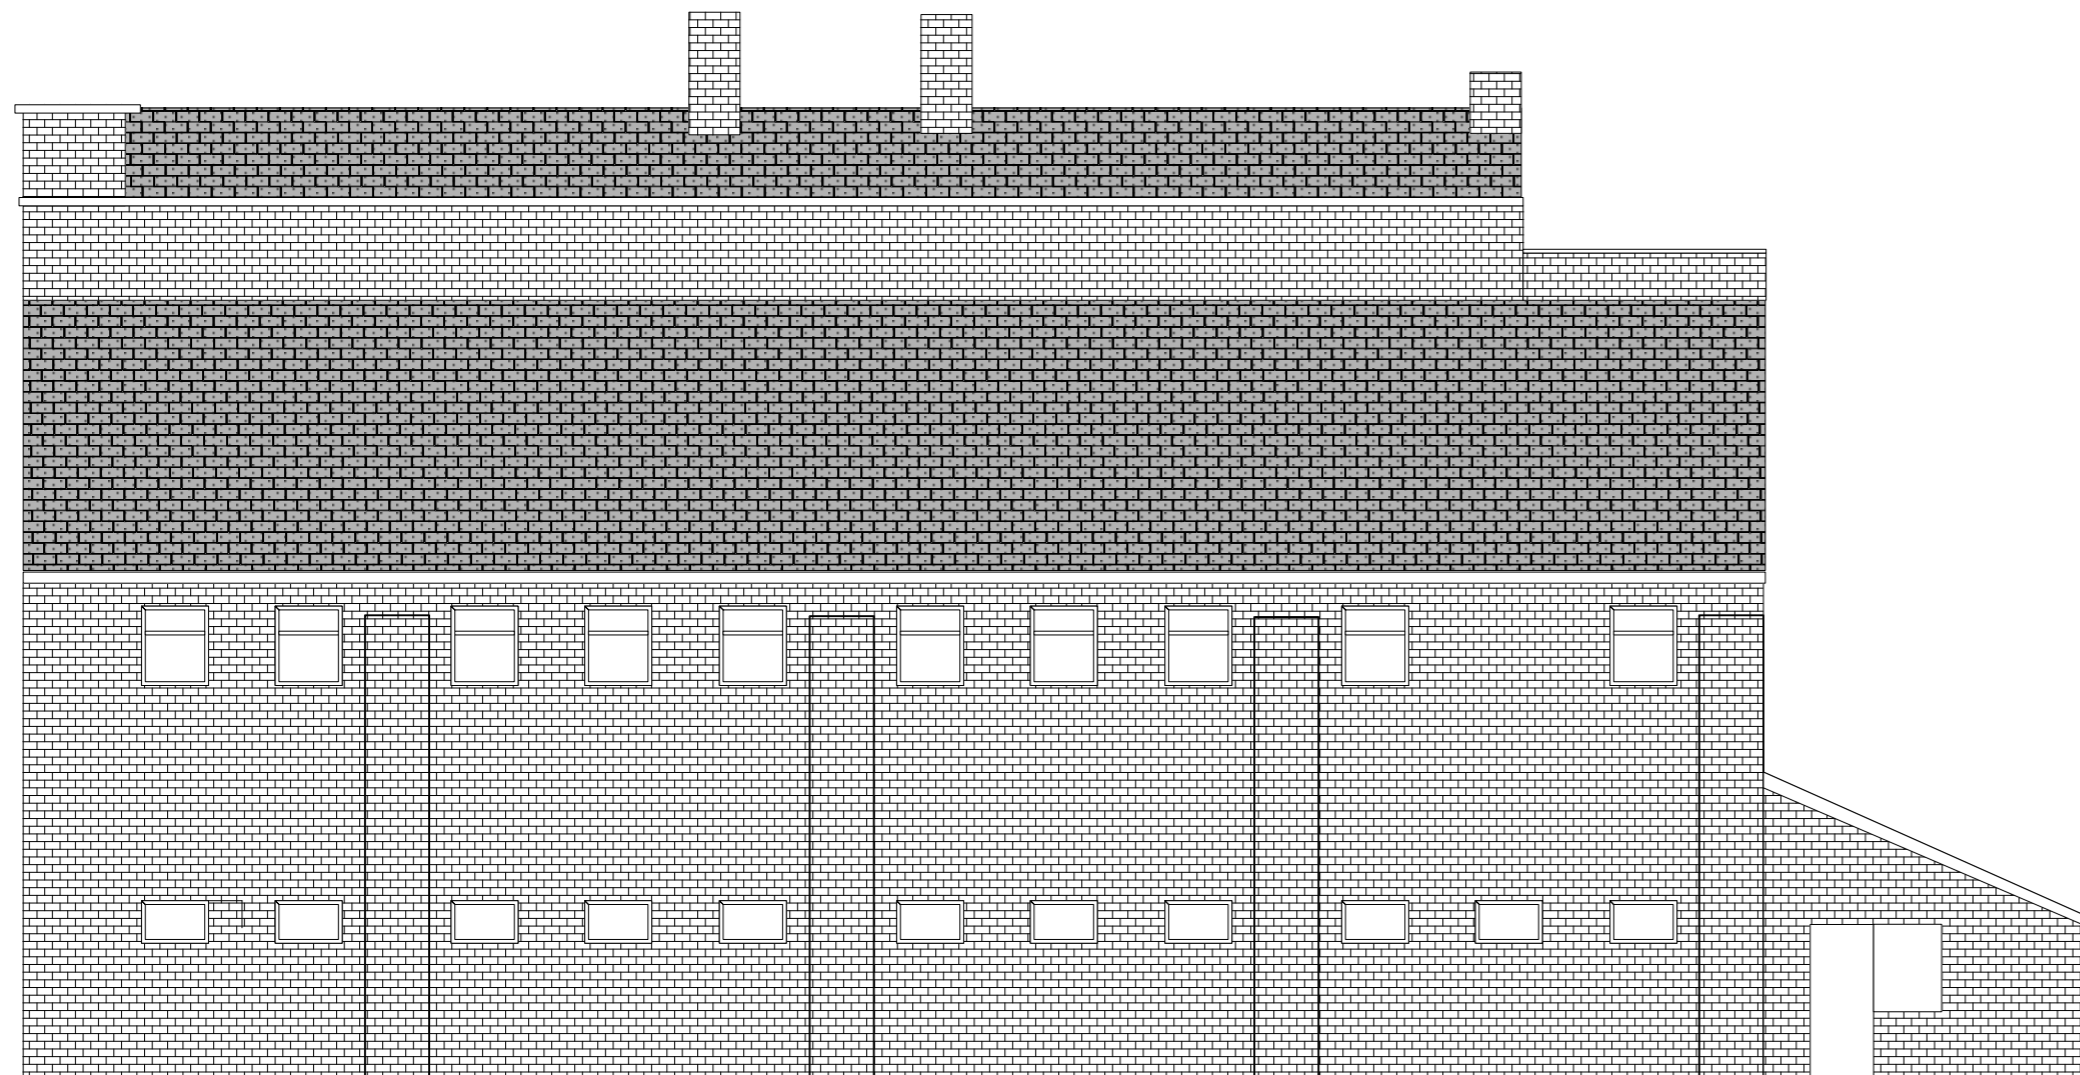


Existing Front Elevation




Existing Side Elevation(Mill Parade)



Existing Rear Elevation

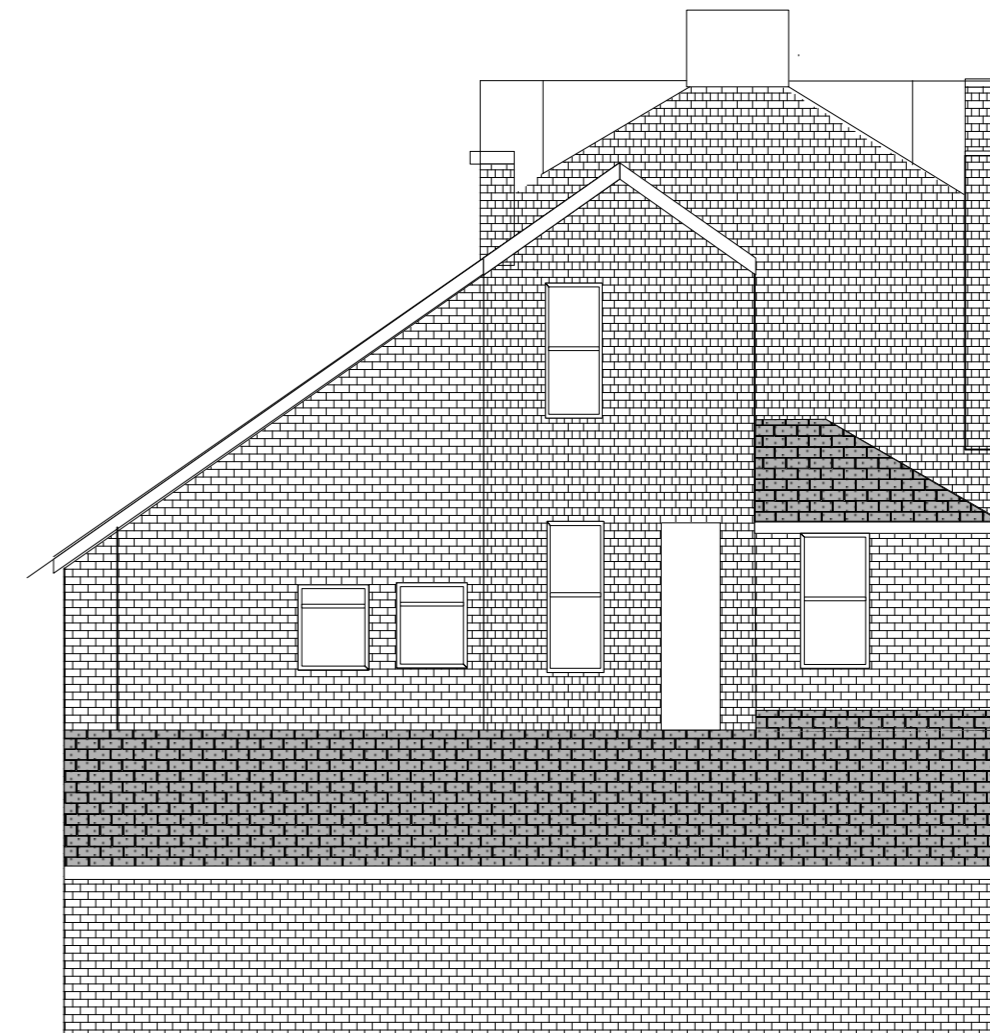

Existing Side Elevation Brunel Street

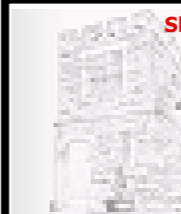 <p>Skerryvore Designs Ltd Sexton's Tower 2 Caerphilly Road Bassaleg, Newport, NP10 8LE. Phone 01633 897922 Mobile 07816 934352 steve_groucott@hotmail.com</p>	JOB	DRAWING	DRAWING No.
	TITLE West Of England Tavern Existing Floor Plans	TITLE Existing Elevations	SD724 03
			SCALE 1:100 @ A2
			DATE May 2023