


FRONT ELEVATION AS PROPOSED

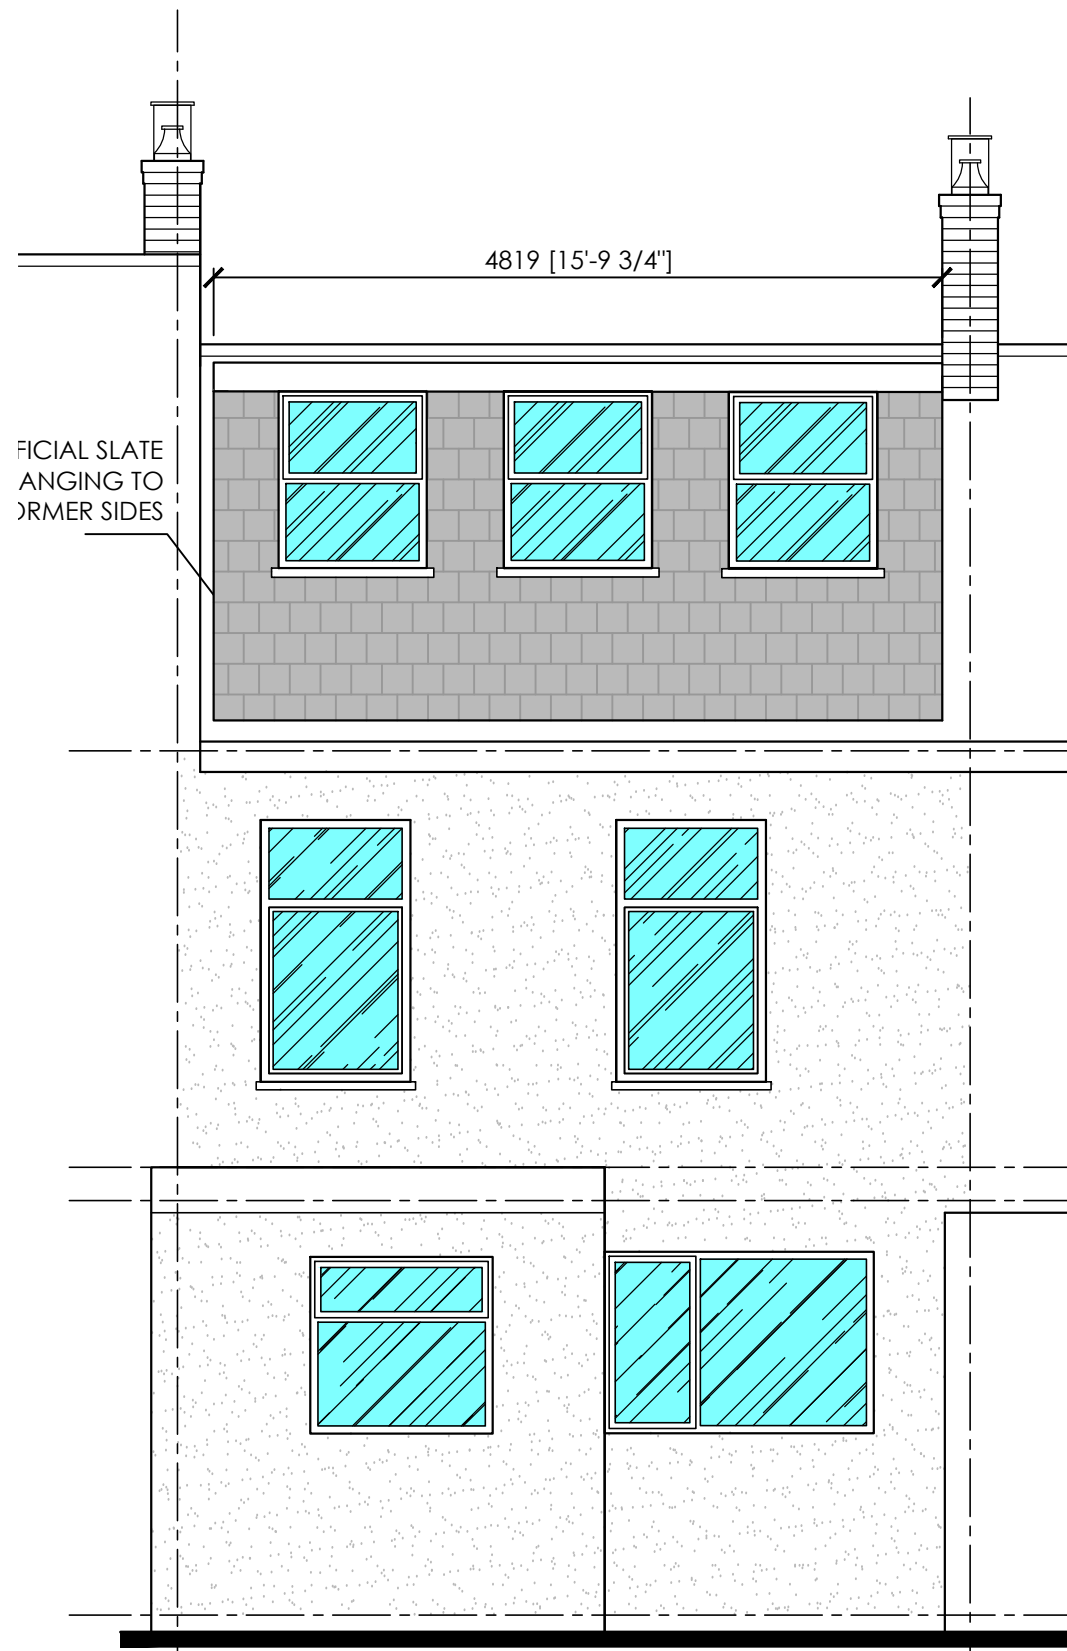

REAR ELEVATION AS PROPOSED

ISSUED FOR:
**Certificate of Lawful
 Development
 Application Use**



Creation Design
Creation Design - Wales
 Tel: 01495 616277 / 07508890294
www.creationdesign-wales.com
 E-mail: info@creationdesign-wales.com

PROPOSED HOUSE EXTENSIONS
 4 GAER STREET
 NEWPORT
 NP20 4FD

PROPOSED ELEVATIONS 1

| | |
|--------------------------------|-----------------------------------|
| DATE: September 2024 | DRAWN BY: P.P. |
| SCALE(S): 1:50 @ A3 | DRAWING NO: 24-105/P/07 |
| | REV: - |