

All windows to apartments to have new double glazed windows with sound reduction of 33 Db




new access door and entry system
Existing Front Elevation

Renew Main entrance doors




Existing Side Elevation(Mill Parade)


No alterations except for replacement Fenestration

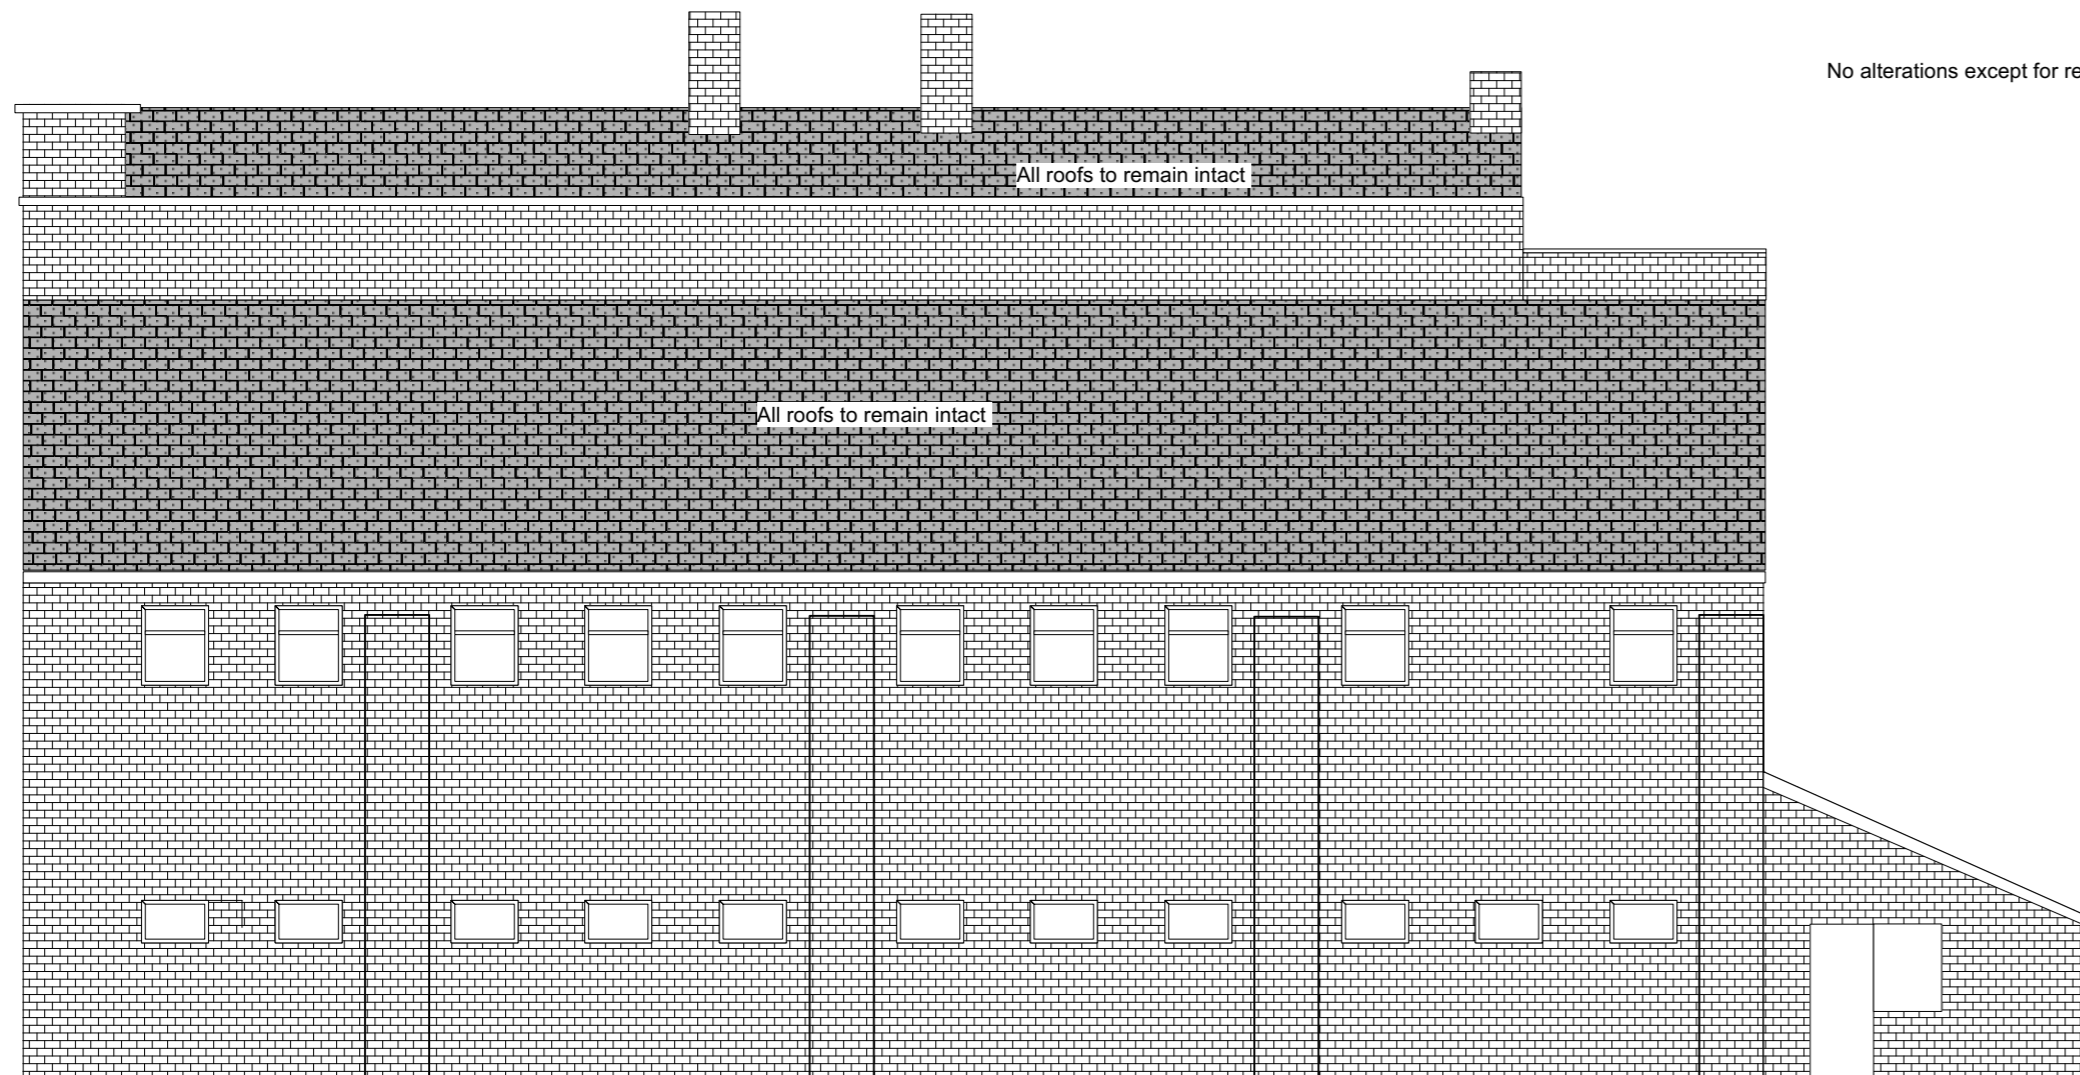

Existing Rear Elevation

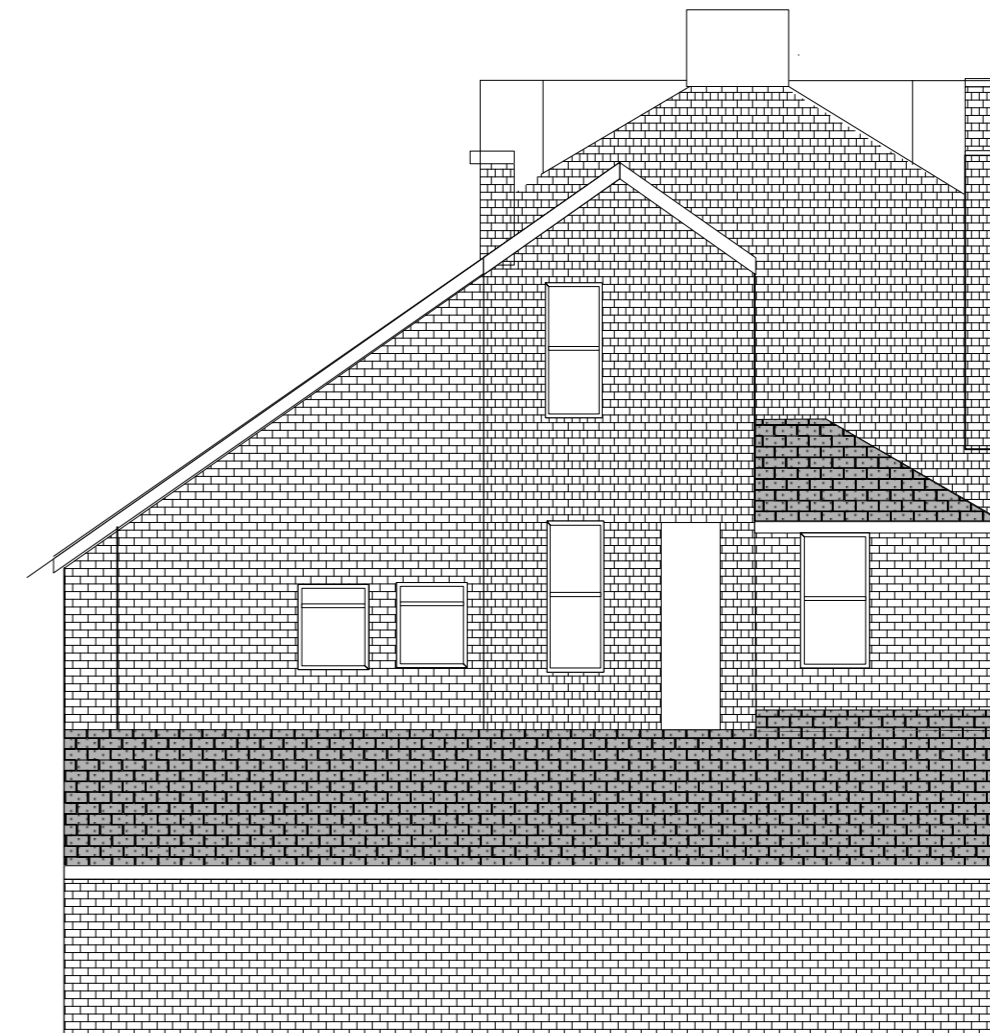

Existing Side Elevation Brunel Street

 Skerryvore Designs Ltd Sexton's Tower 2 Caerphilly Road Bassaleg, Newport, NP10 8LE. Phone 01633 897922 Mobile 07816 934352 steve_groucot@hotmail.com	JOB	DRAWING	DRAWING No.
	TITLE West Of England Tavern Existing Floor Plans	TITLE Proposed Elevations As Existing	SD724 08
			SCALE 1:100 @ A2
			DATE March 2024