


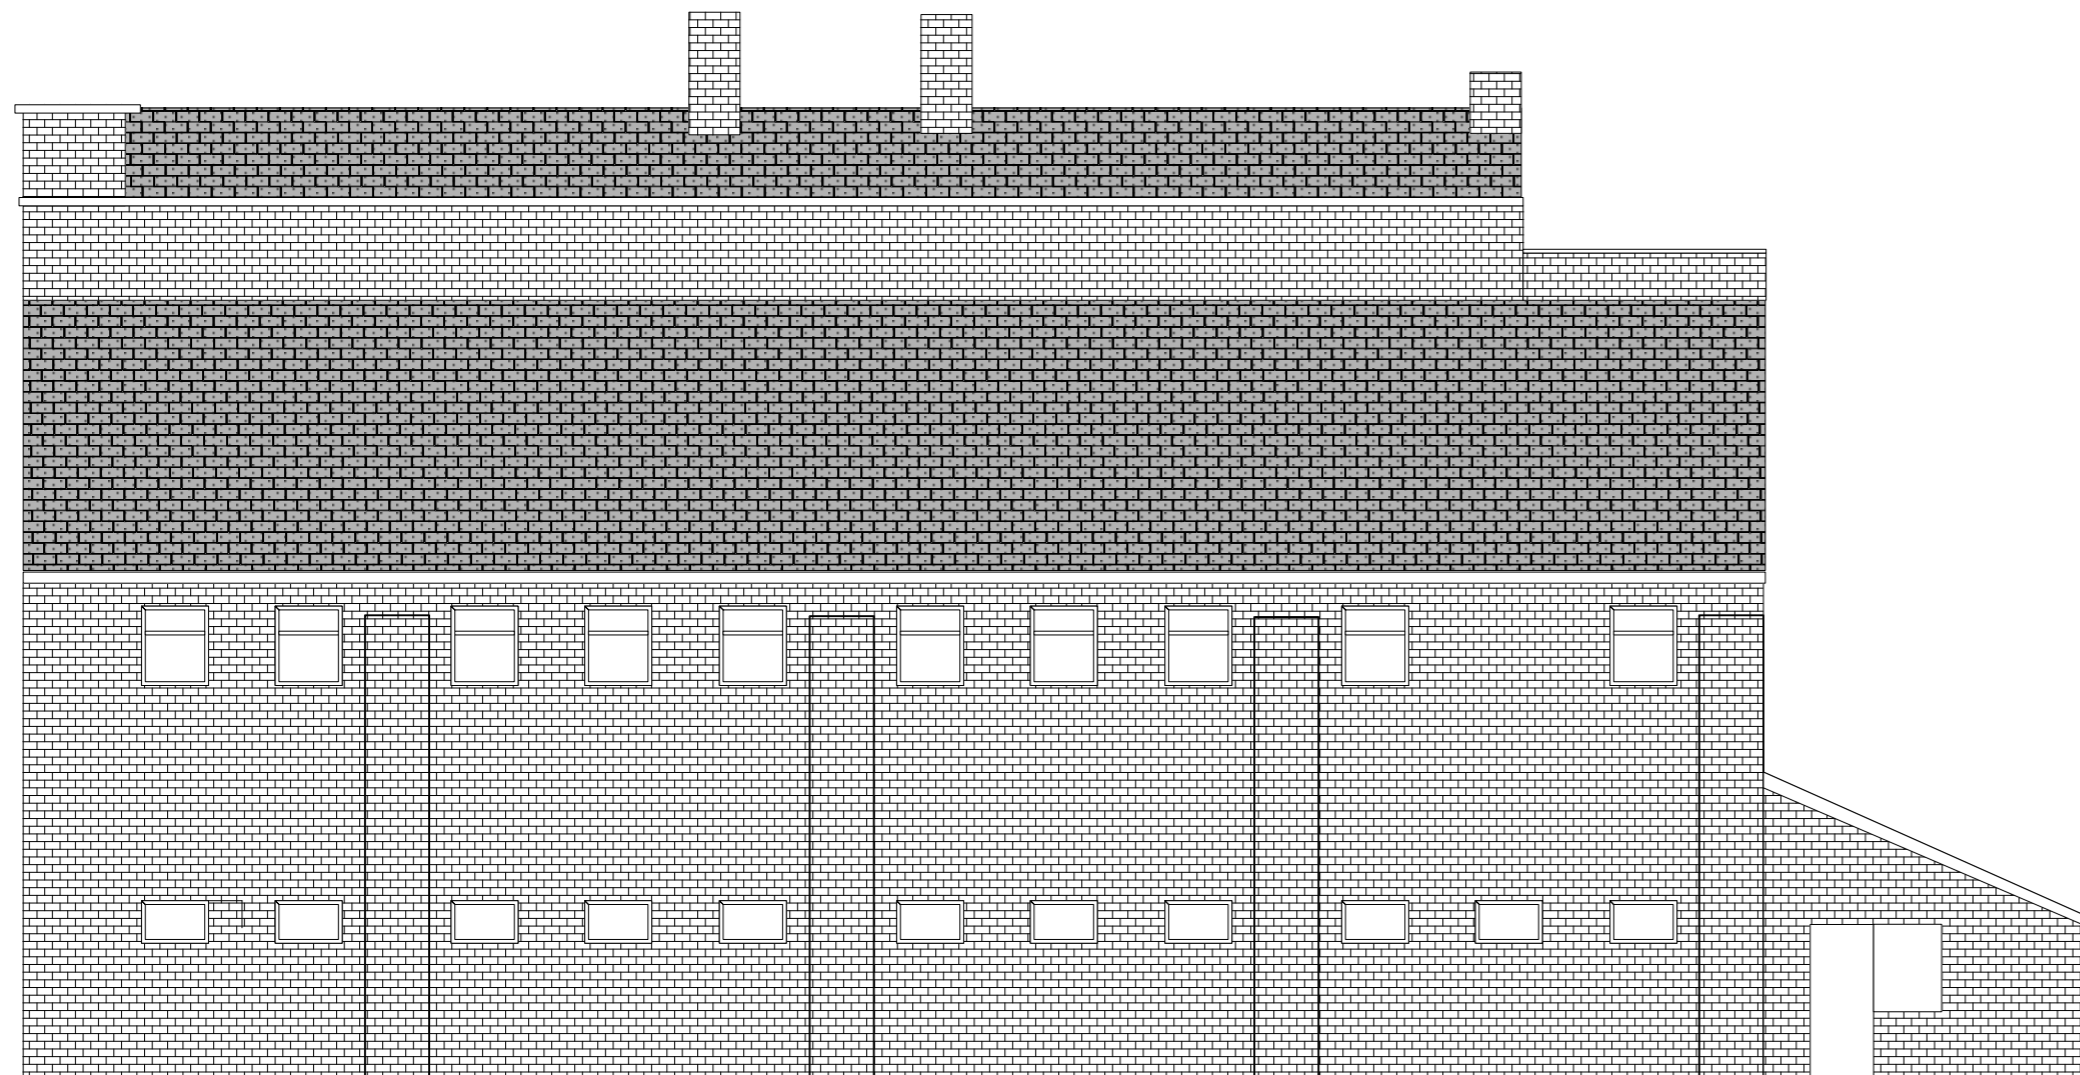


Existing Front Elevation




Existing Side Elevation( Mill Parade)



Existing Rear Elevation

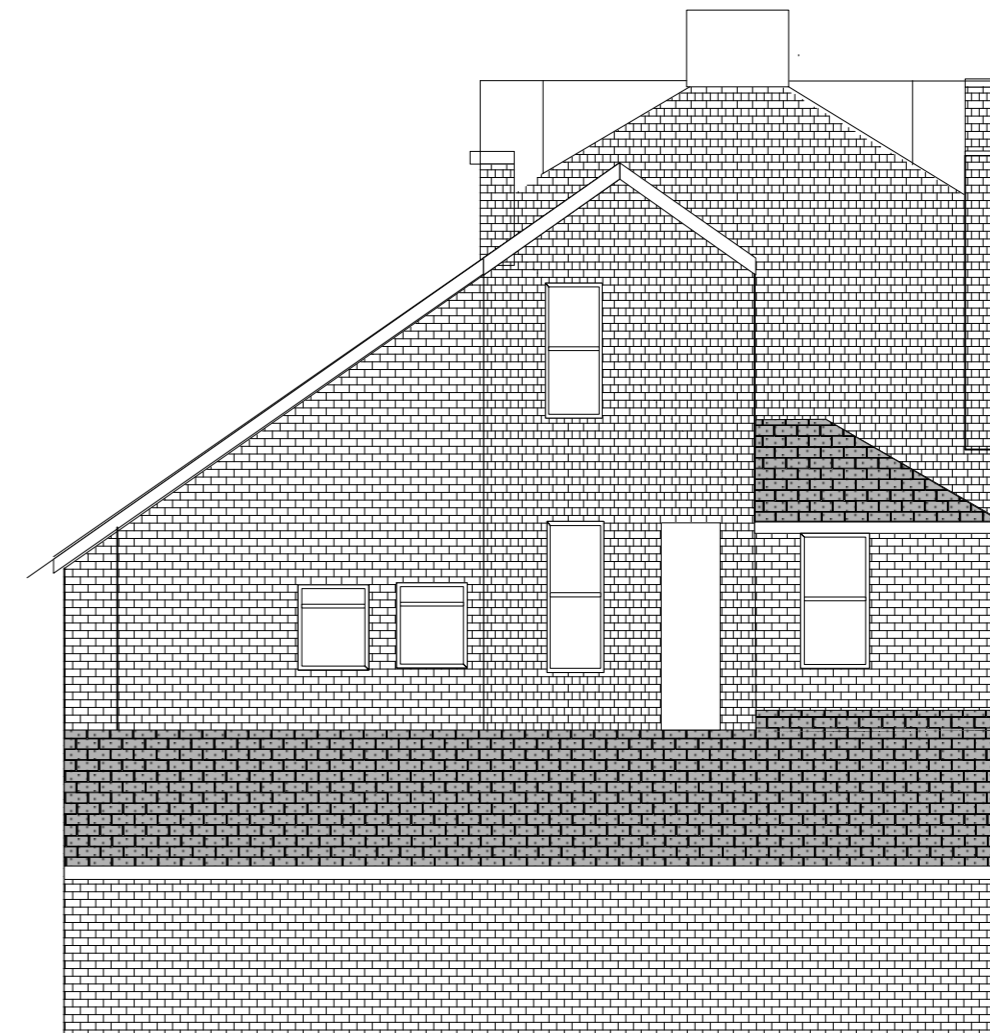

Existing Side Elevation Brunel Street

 <p><b>Skerryvore Designs Ltd</b> Sexton's Tower 2 Caerphilly Road Bassaleg, Newport, NP10 8LE. Phone <b>01633 897922</b> Mobile <b>07816 934352</b> <a href="mailto:steve_groucott@hotmail.com">steve_groucott@hotmail.com</a></p>	<b>JOB</b>	<b>DRAWING</b>	<b>DRAWING No.</b>
	<b>TITLE</b> West Of England Tavern Existing Floor Plans	<b>TITLE</b> Existing Elevations	SD724 03
			<b>SCALE</b> 1:100 @ A2
			<b>DATE</b> May 2023