

HarveyBowes
GROUP

Howard Bowes


JOB TITLE:

133 Stow Hill, Newport
Proposed floor plans - Flats


DATE: 1:100 @A2	DATE: 05/02/2025
--------------------	---------------------

REVISION: A	DRAWN BY: DM
----------------	-----------------


DATE: 05/02/2025 10/09/2025	REVISION:	AMEND: A B
-----------------------------------	-----------	------------------

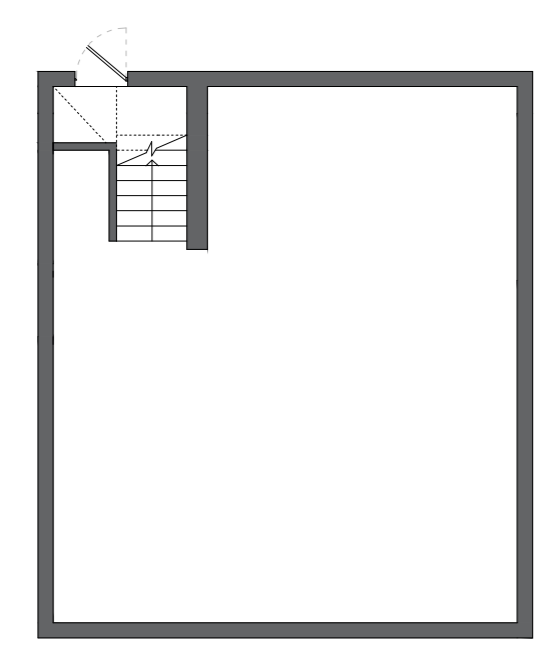


Cellar

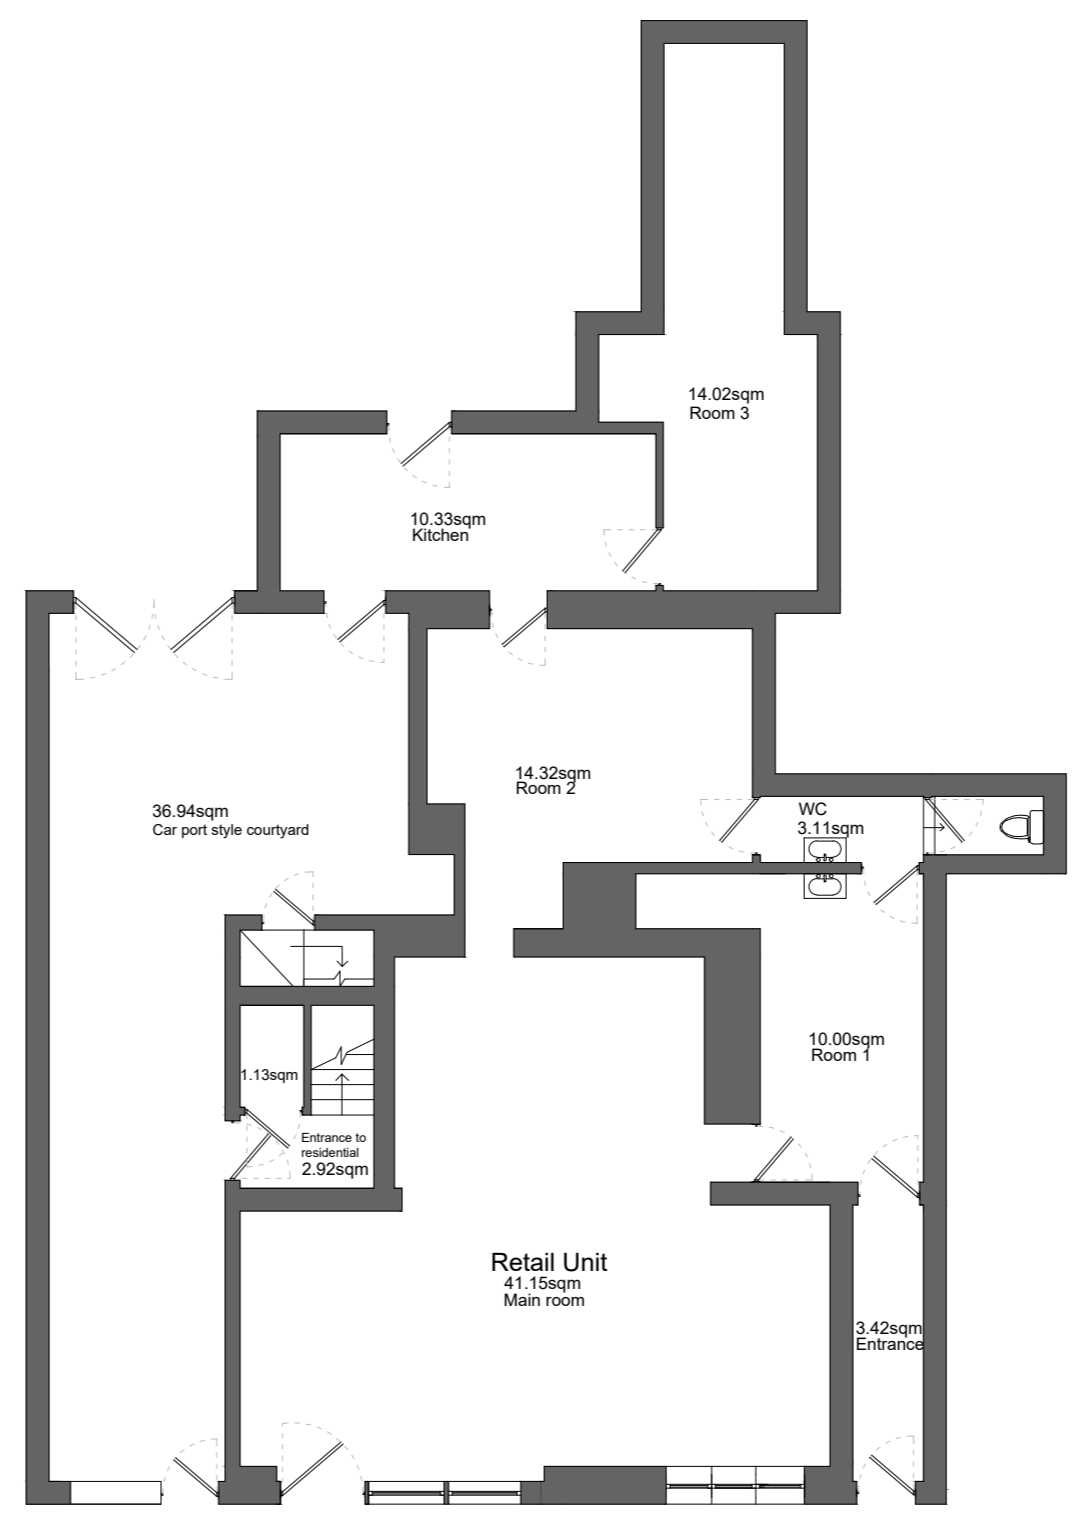

Ground Floor

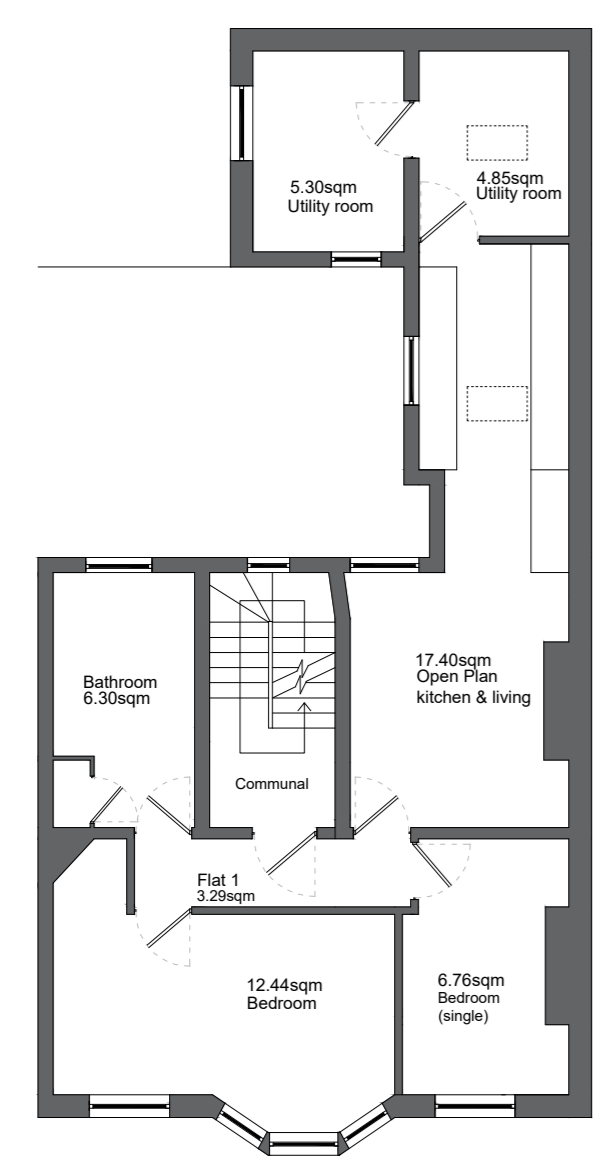

First Floor

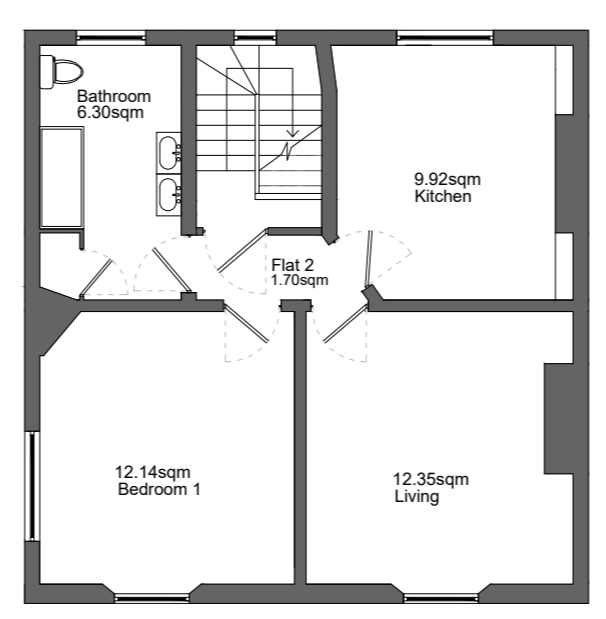

Second Floor