


North Elevation



South Elevation



West Elevation

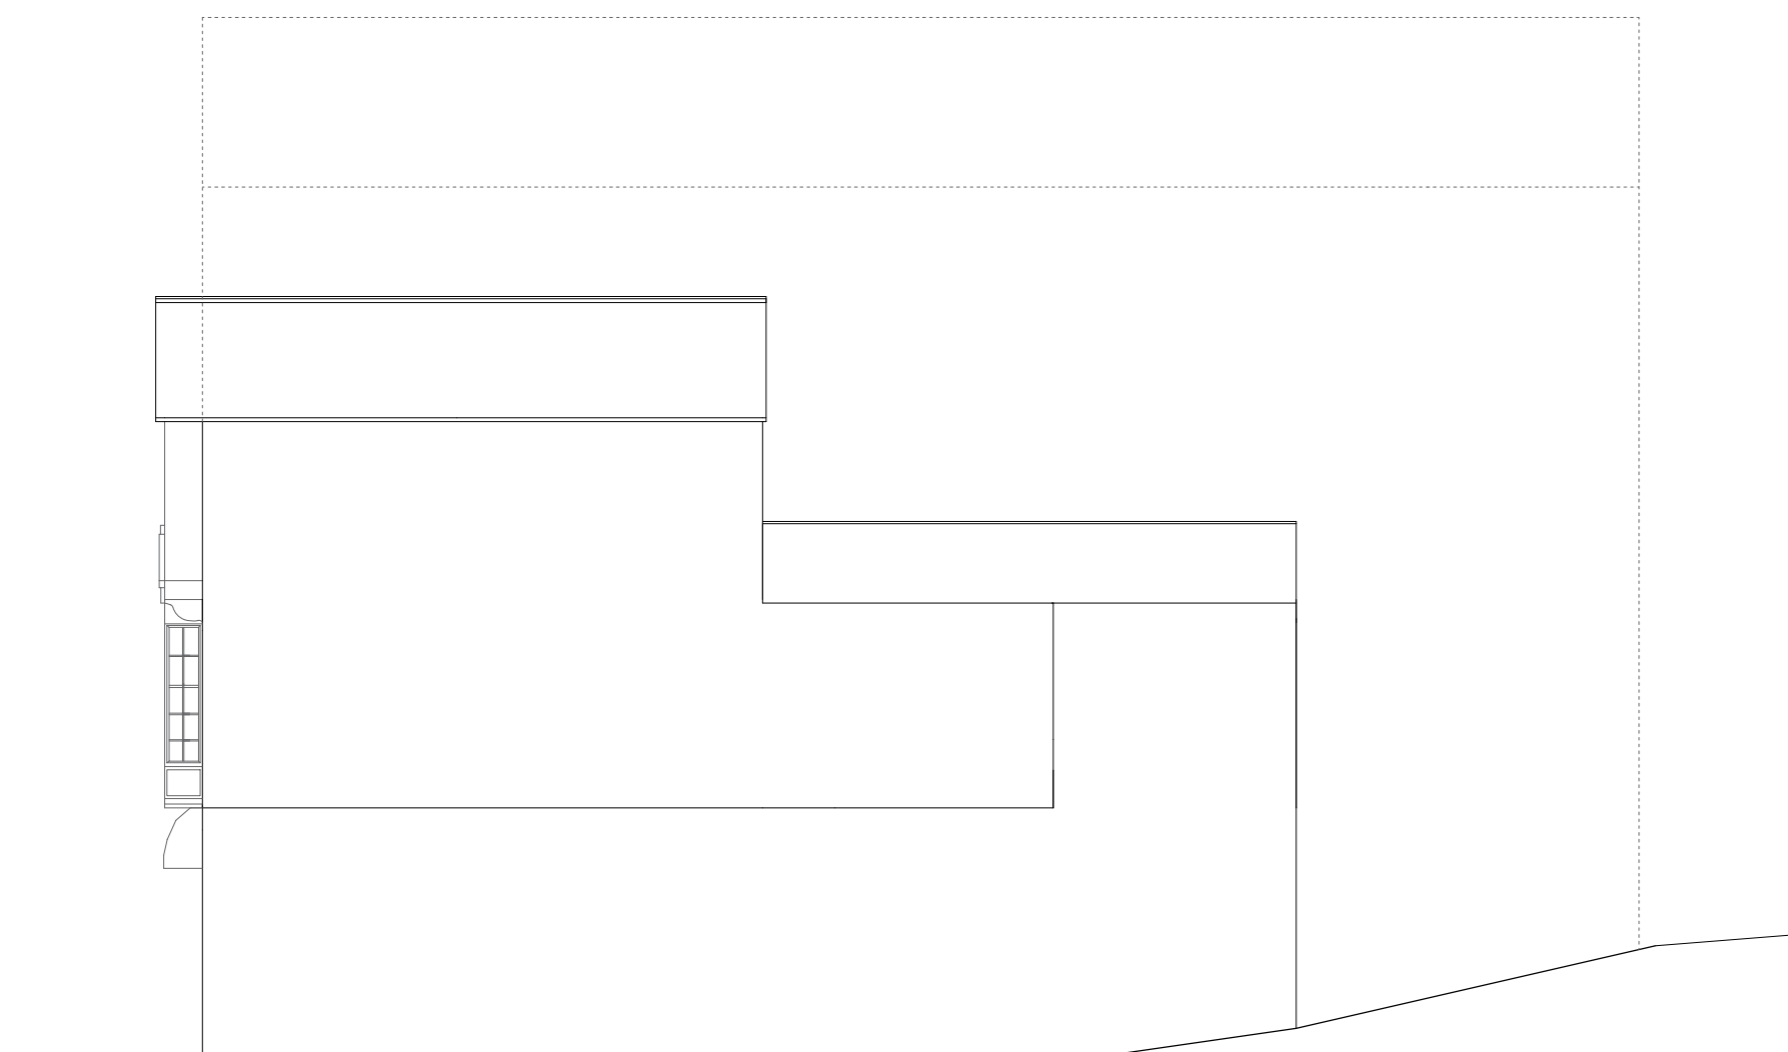

East Elevation



**HarveyBowes**<sup>®</sup>  
GROUP

Howard Bowes

JOB TITLE:

133 Stow Hill, Newport  
Existing Floor Plans

DATE:

12/07/2024

1:100 @A2

REVISION:

A

DRAWN BY:

DM

12/07/2024

REVISION:

AMEND:

A