



Ground Floor Plan

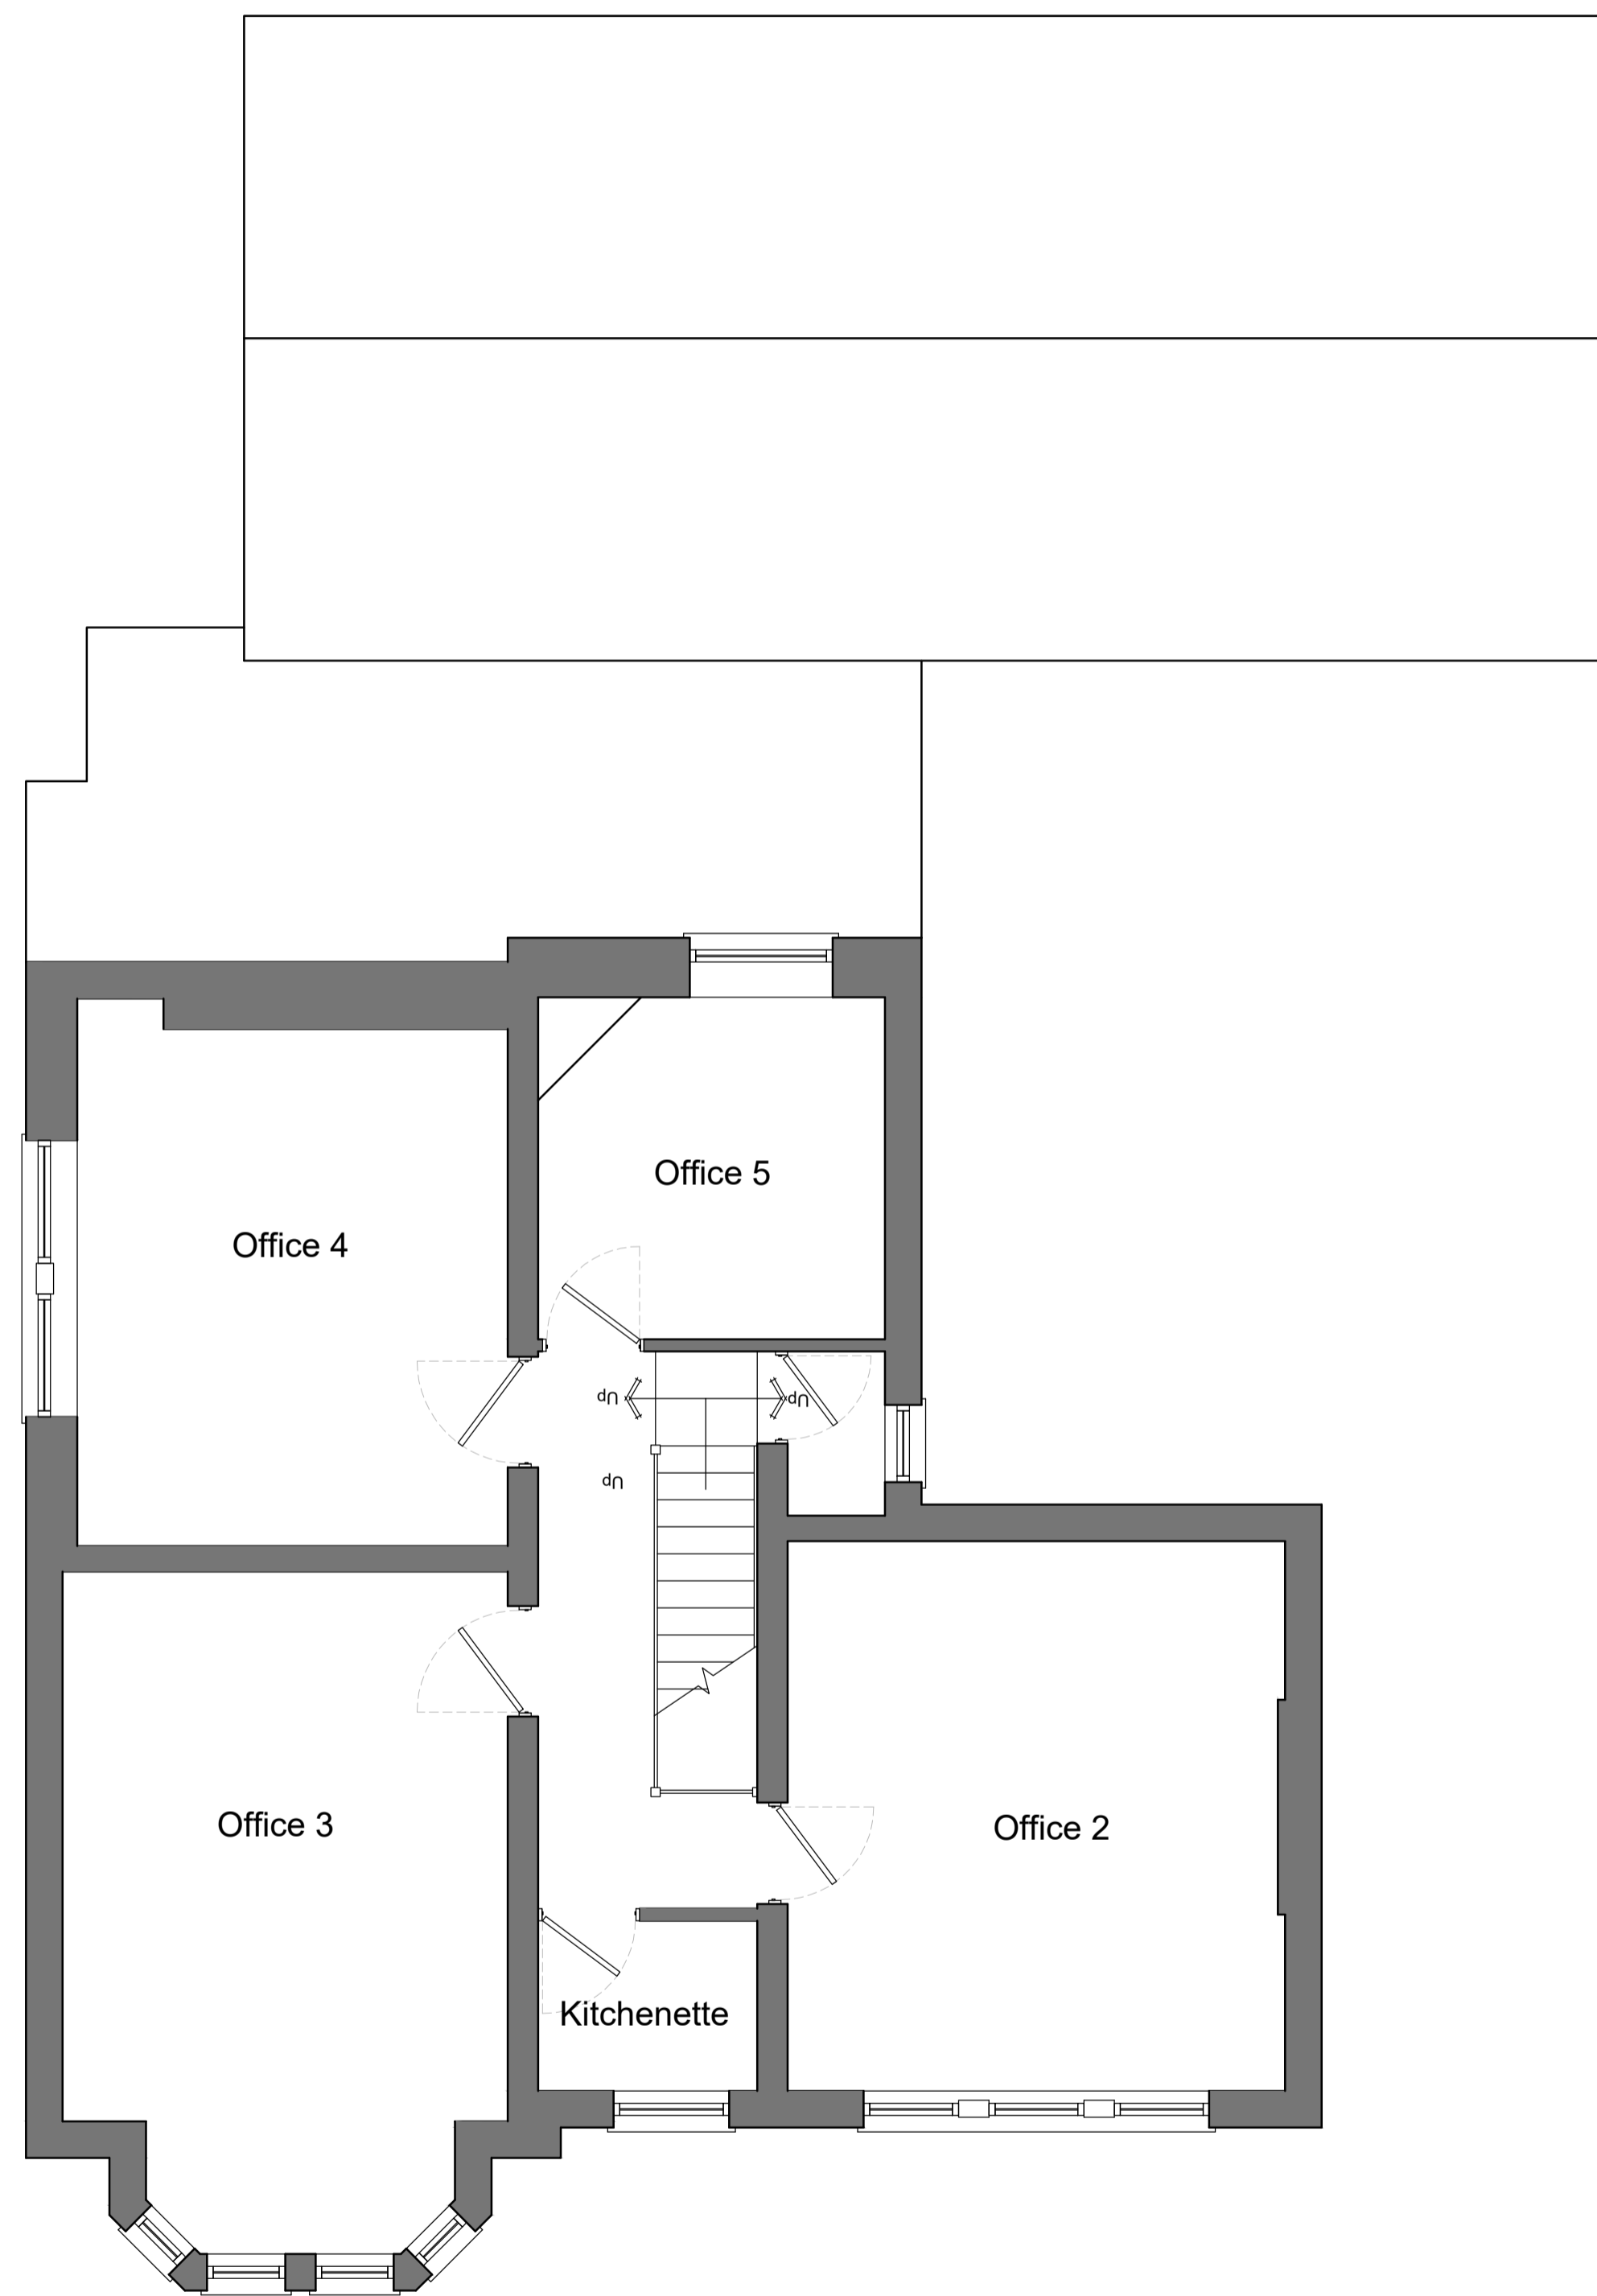

First Floor Plan

 

PROJECT:
 140 Caerleon Rd
 Newport

TITLE:
 Existing Floor Plans

SCALE: 1:50@A1	DATE: July 24	DRAWN BY: ams
DRAWING NUMBER: 4304.PL.03	REVISION: A	