



Ground Floor Plan

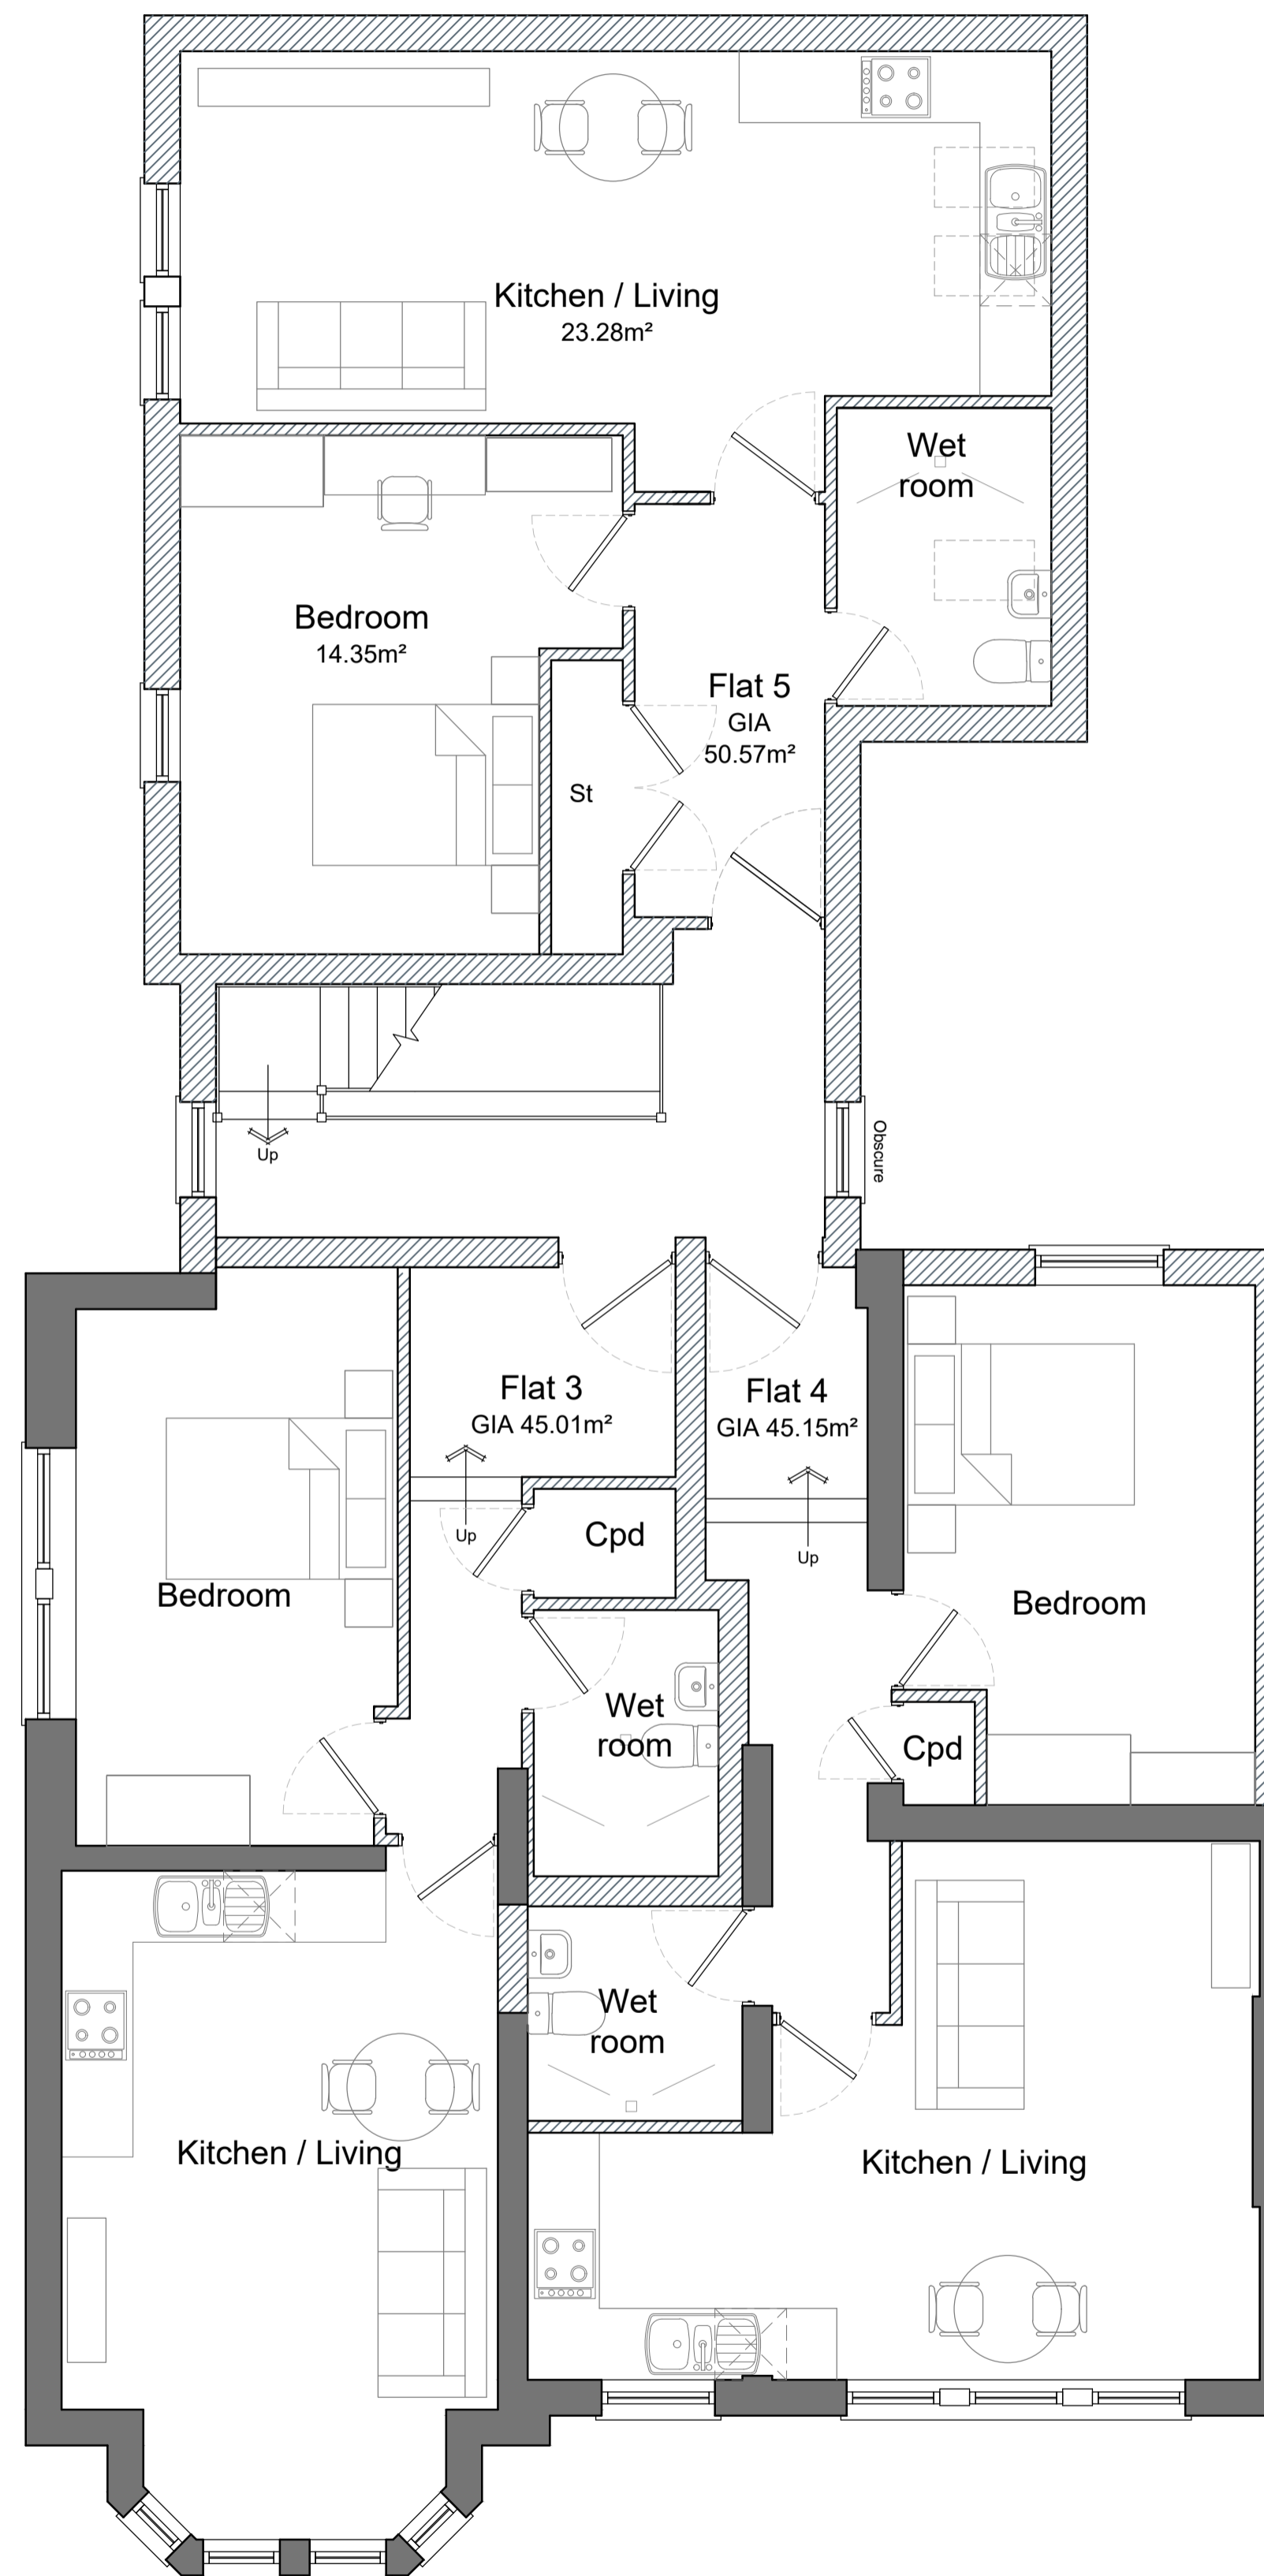

First Floor Plan

 

PROJECT:
140 Caerleon Rd
Newport

TITLE:
Proposed Floor Plans

SCALE: 1:50@A1 DATE: July 24 DRAWN BY: ams

DRAWING NUMBER: 4304.PL.05 REVISION: M