




Front Elevation
West Facing

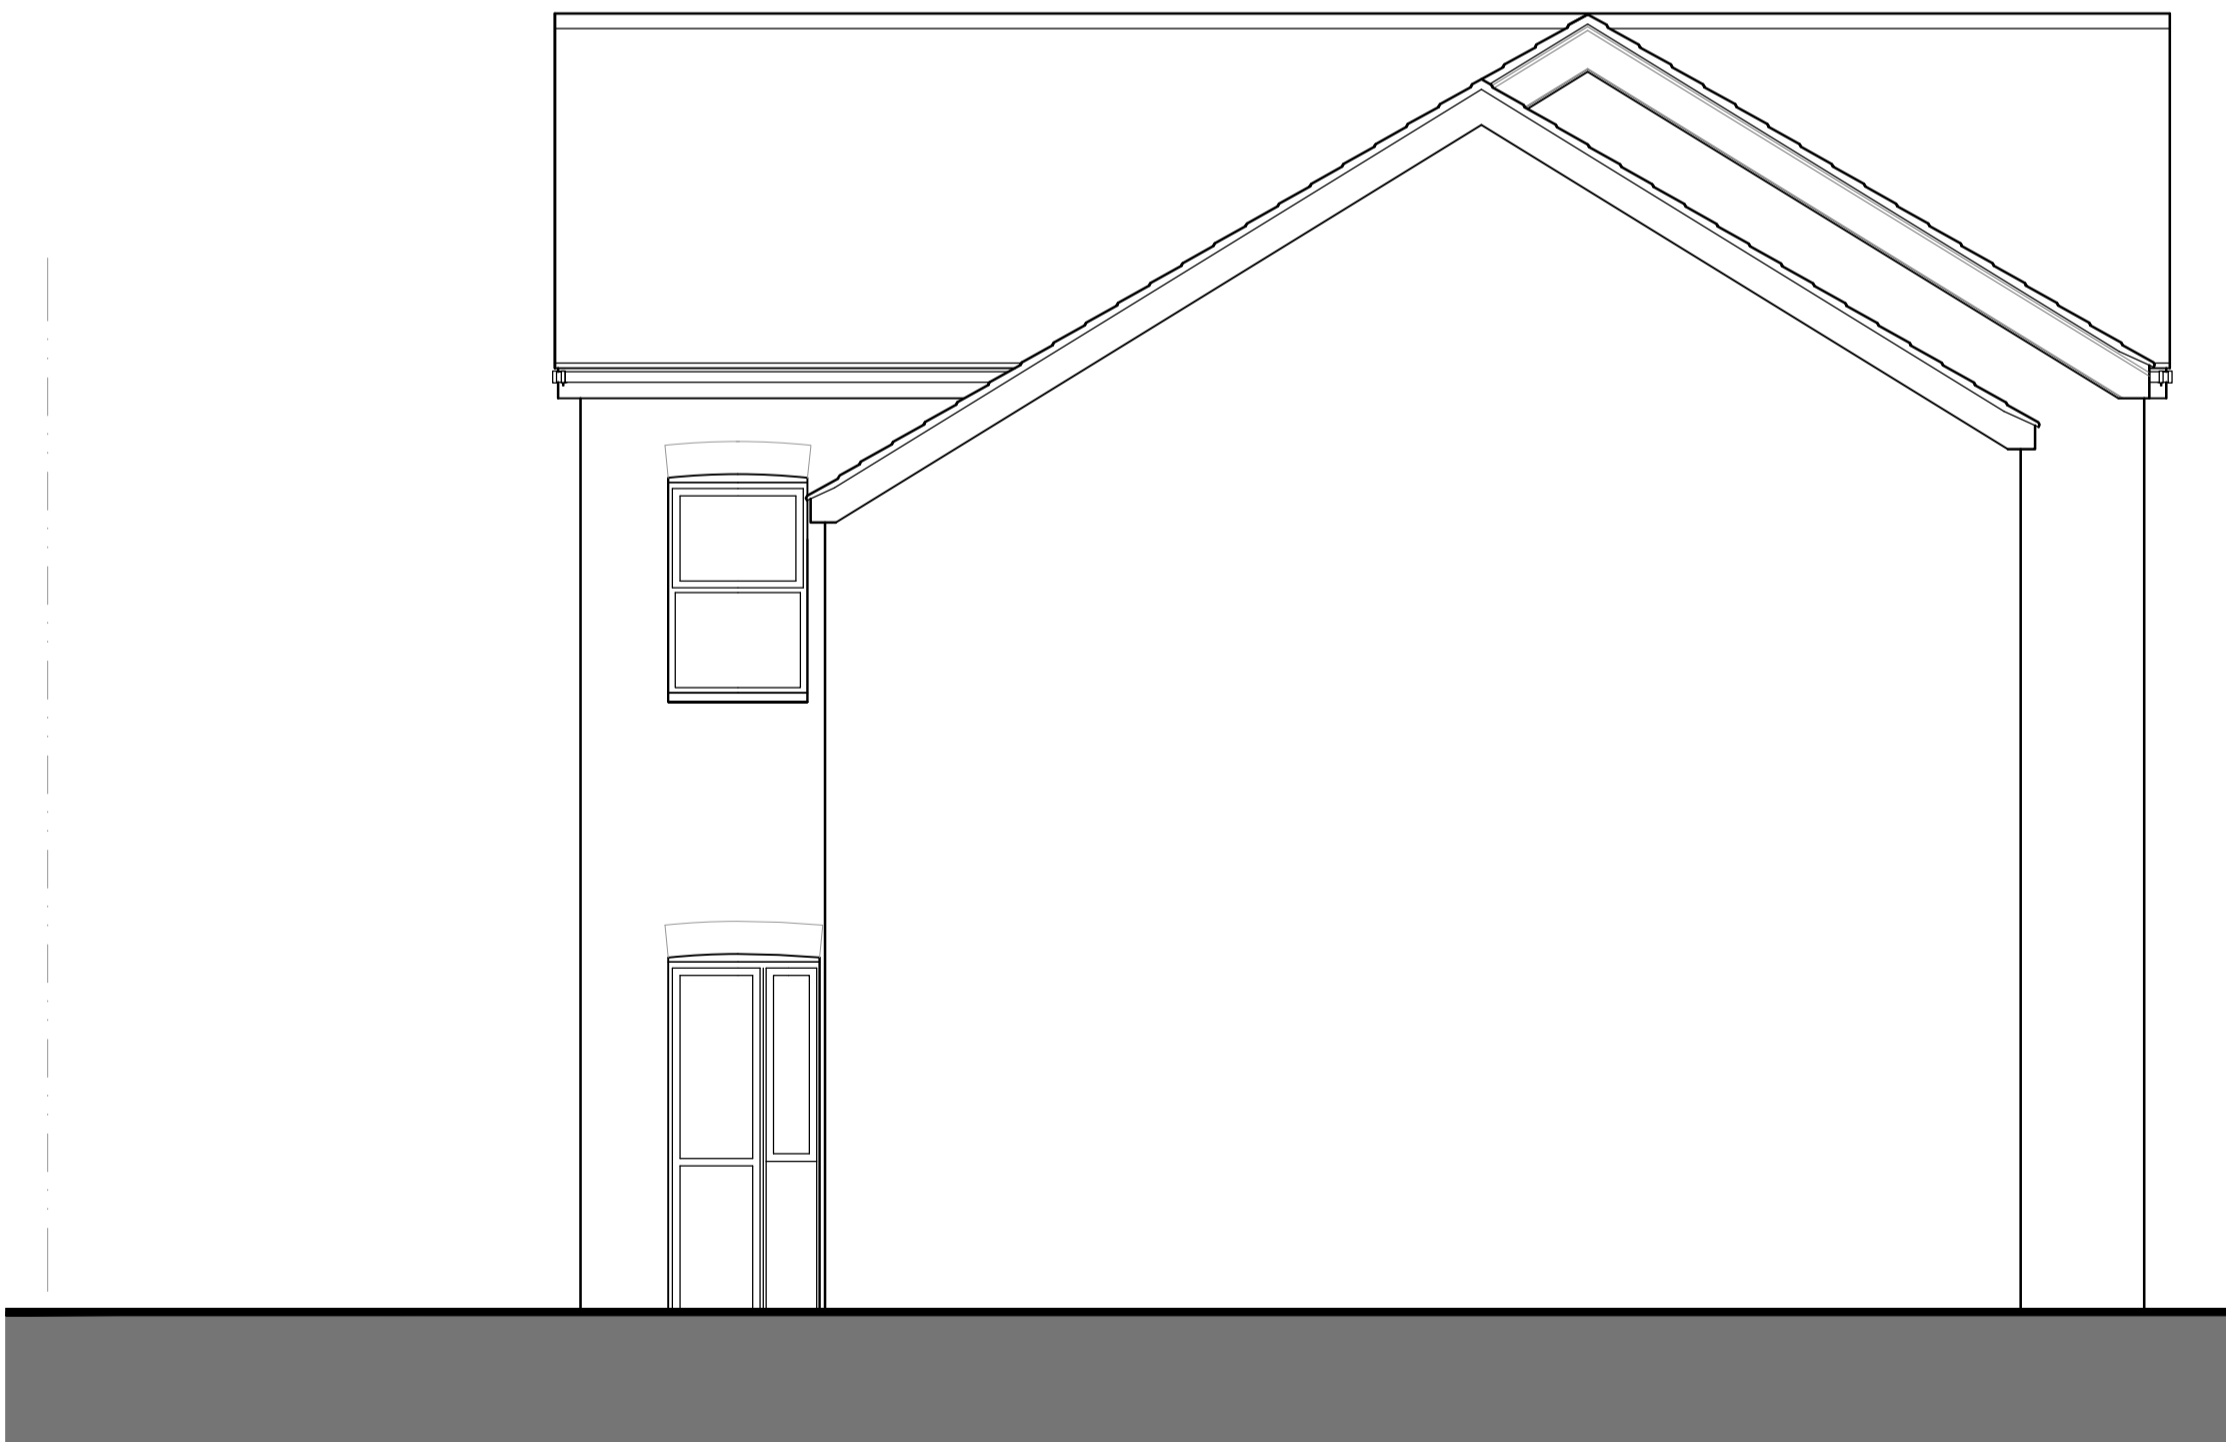

Side Elevation
North Facing



Rear Elevation
East Facing



Side Elevation
South Facing

PROJECT:
140 Caerleon Rd
Newport
TITLE:
Proposed Elevations

SCALE: 1:50@A1	DATE: July 24	DRAWN BY: ams
DRAWING NUMBER: 4304.PL.06	REVISION: E	

