


KEY

- Circulation
- WC
- Office
- Flat 1
- Flat 2
- Flat 3
- Flat 4

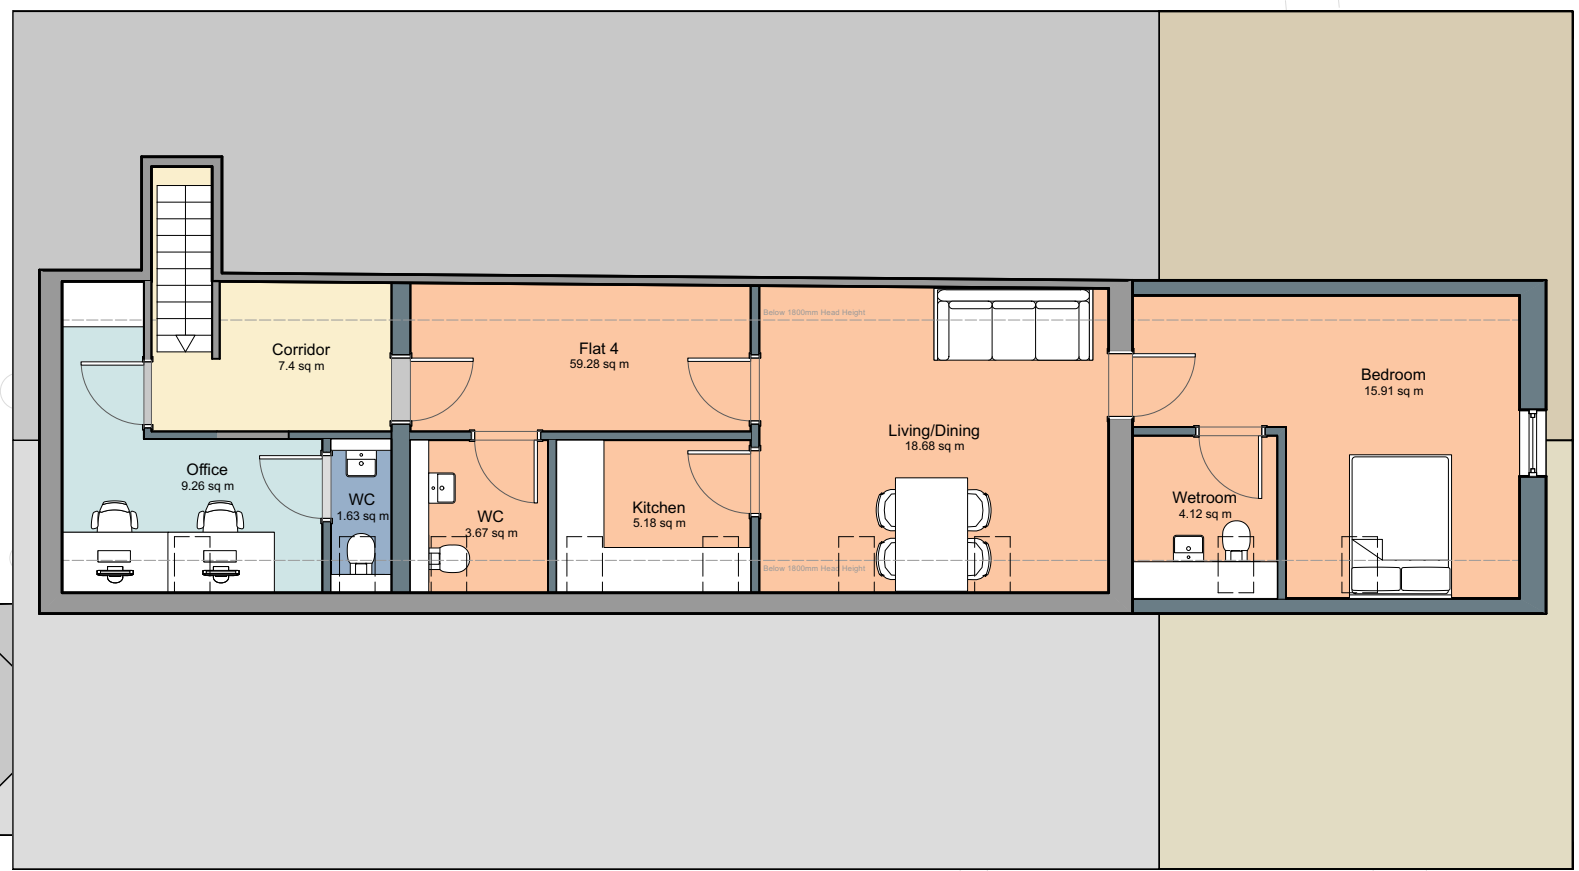

studiolime
architects

RIBA 45 Colston Street,
Bristol,
BS1 5AX
(0117) 304 8308
www.studiolime.co.uk

Project Title
Consensus: Pool Cottage

Wilcrick, Magor, Newport, NP26
3DA

Sheet Title
Proposed First Floor Plan

Status
PLANNING

P02	24/04/2025	JS	Planning Issue
P01	28/03/2025	JS	Issued for comment

Rev	Date	Initial	Revision Notes
Drawn By:		Checked By:	
JS		EB	
Scale:		1:100 @ A3	

Sheet No.	Rev.
SL_Project ID _ Type _ Number	
SL_P24035_DWG_0_PR11	P02